



27 Pitts Lane Kerb drop block plan

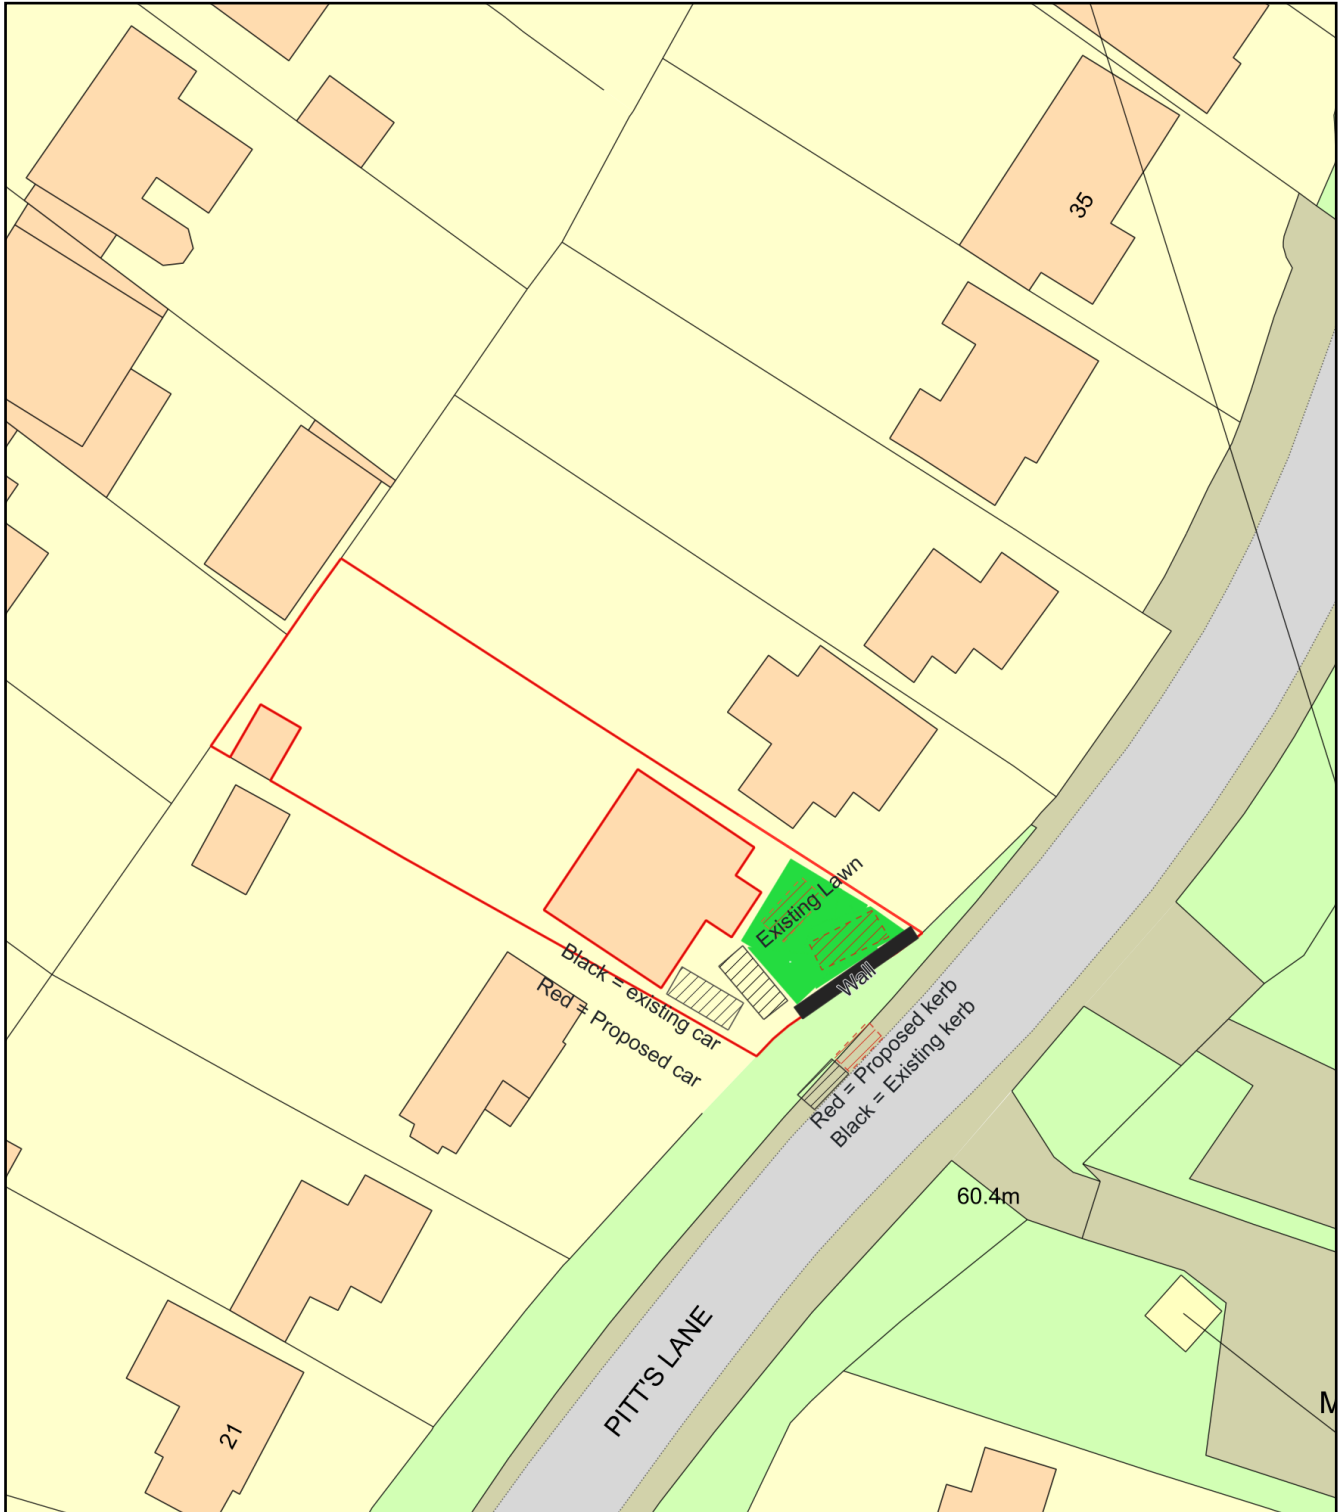

0 20
Metres

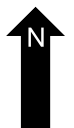

Plan Produced for: Sumaiya Banu

Date Produced: 09 Nov 2025

Plan Reference Number: TQRQM25306144525217

Scale: 1:500 @ A4