




side facing No 37

side facing No 33

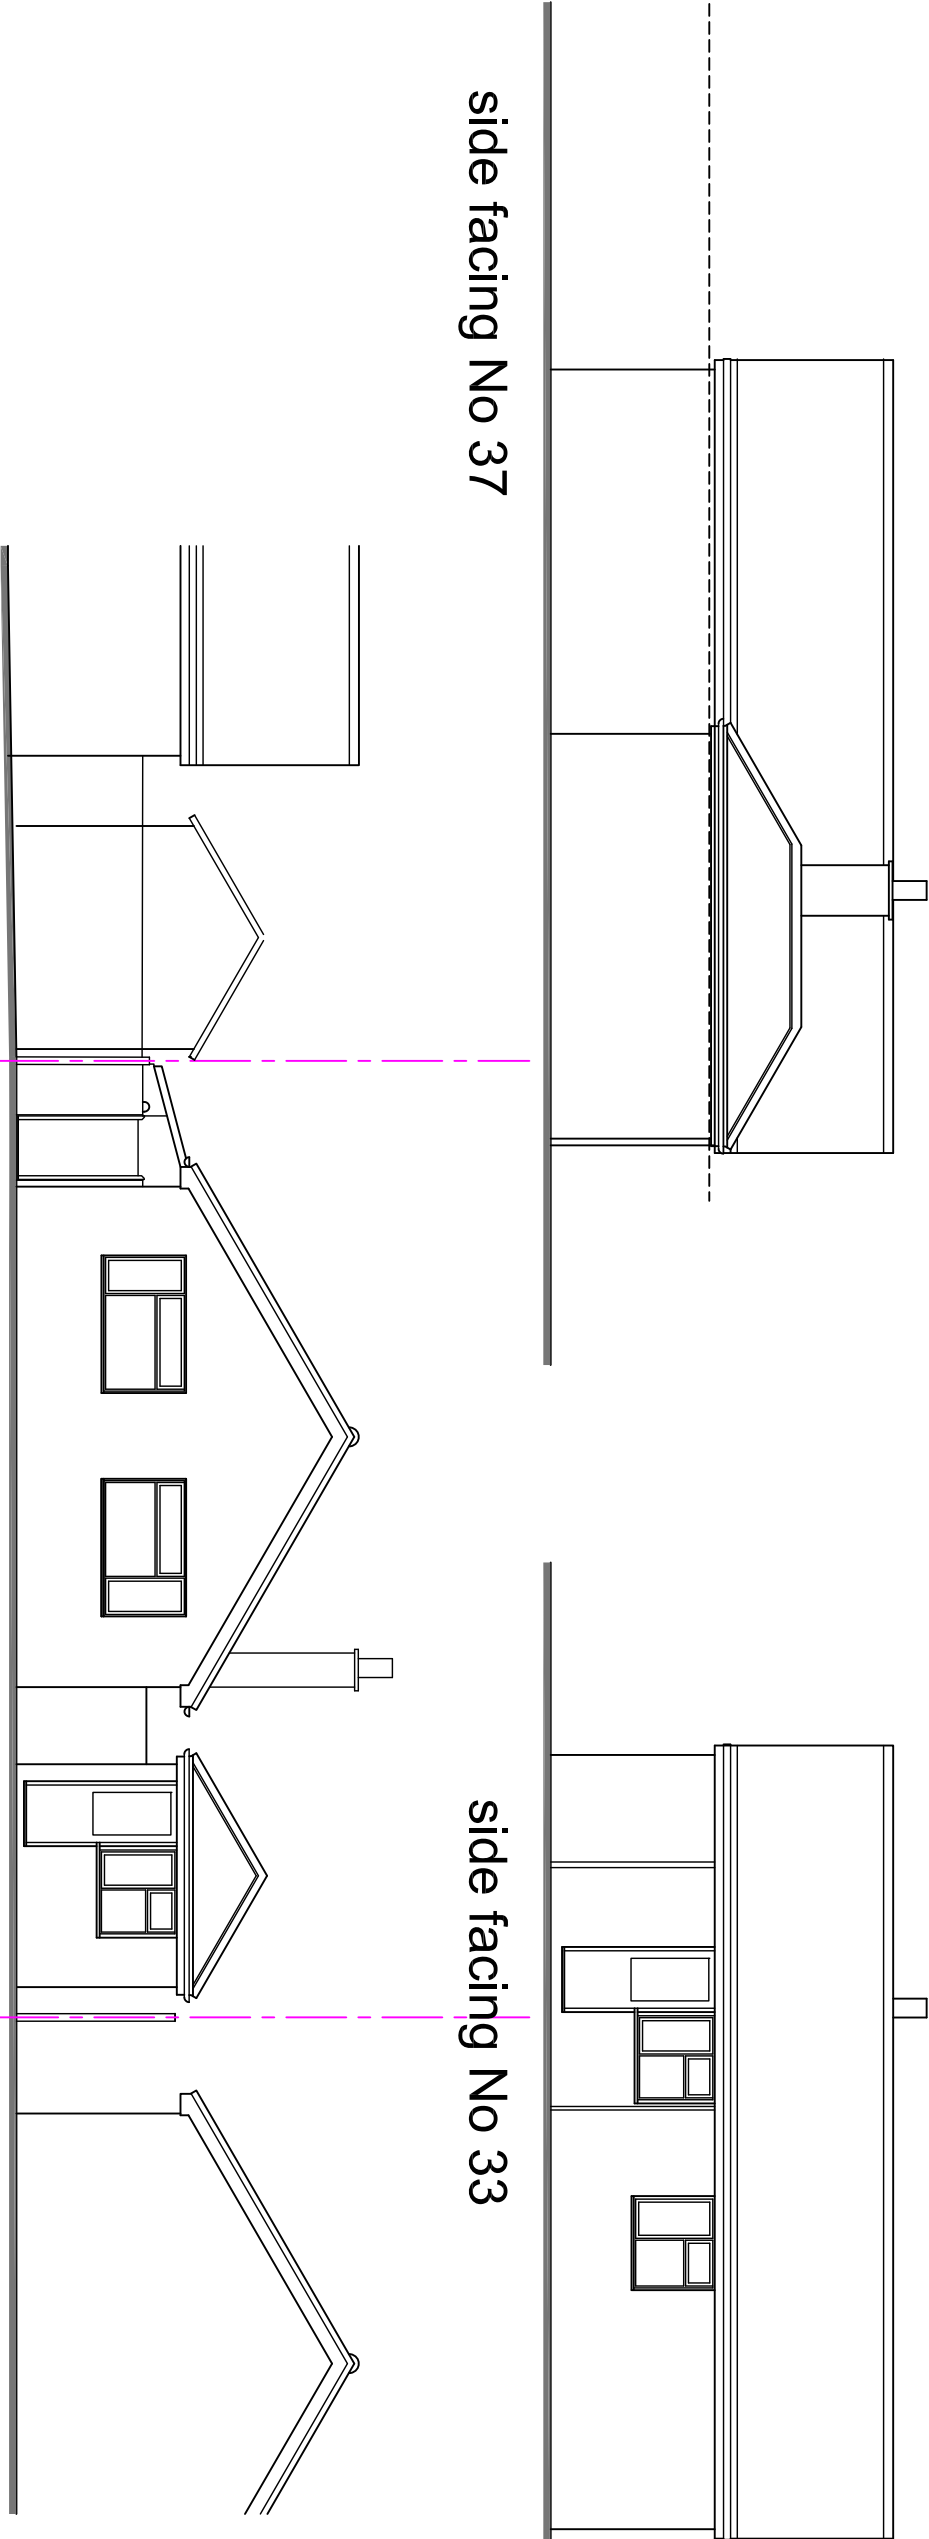


EXISTING ELEVATIONS

rear

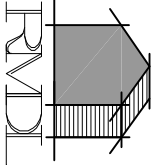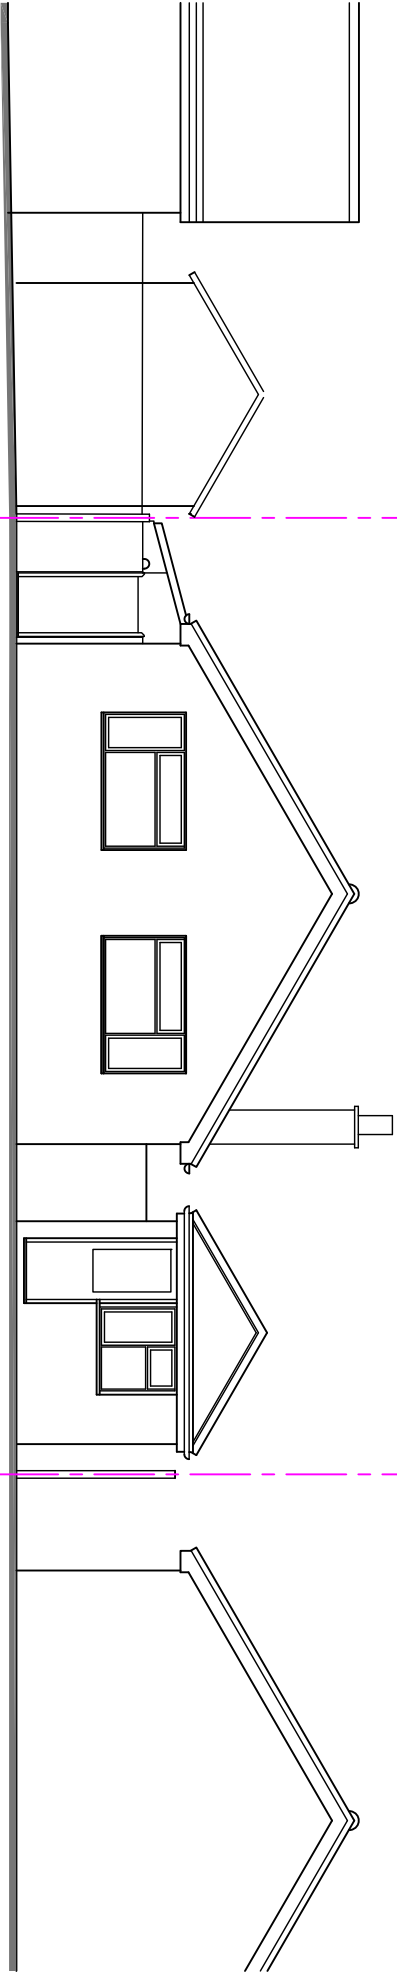

RAMMURTI DESIGN LTD  
ARCHITECTURAL & PLANNING SERVICES  
268 TILGHURST ROAD, READING RG30 2NE  
TEL/FAX: 01189510628 MOB: 07799883574

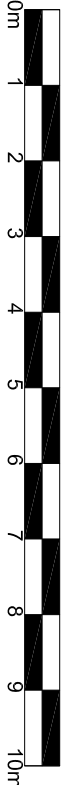

Proposed demolition of garage and replacement with single storey side extension, with vertical extension of bungalow to create additional accommodation within new floor at 35 Fosters Lane, Woodley RG5 4HH for Mr Sokoli

EXISTING ELEVATIONS  
Scale: 1/100  
Date: August 2022

FL35:06 Rev -