



No.	Revision	Date
-	-	-

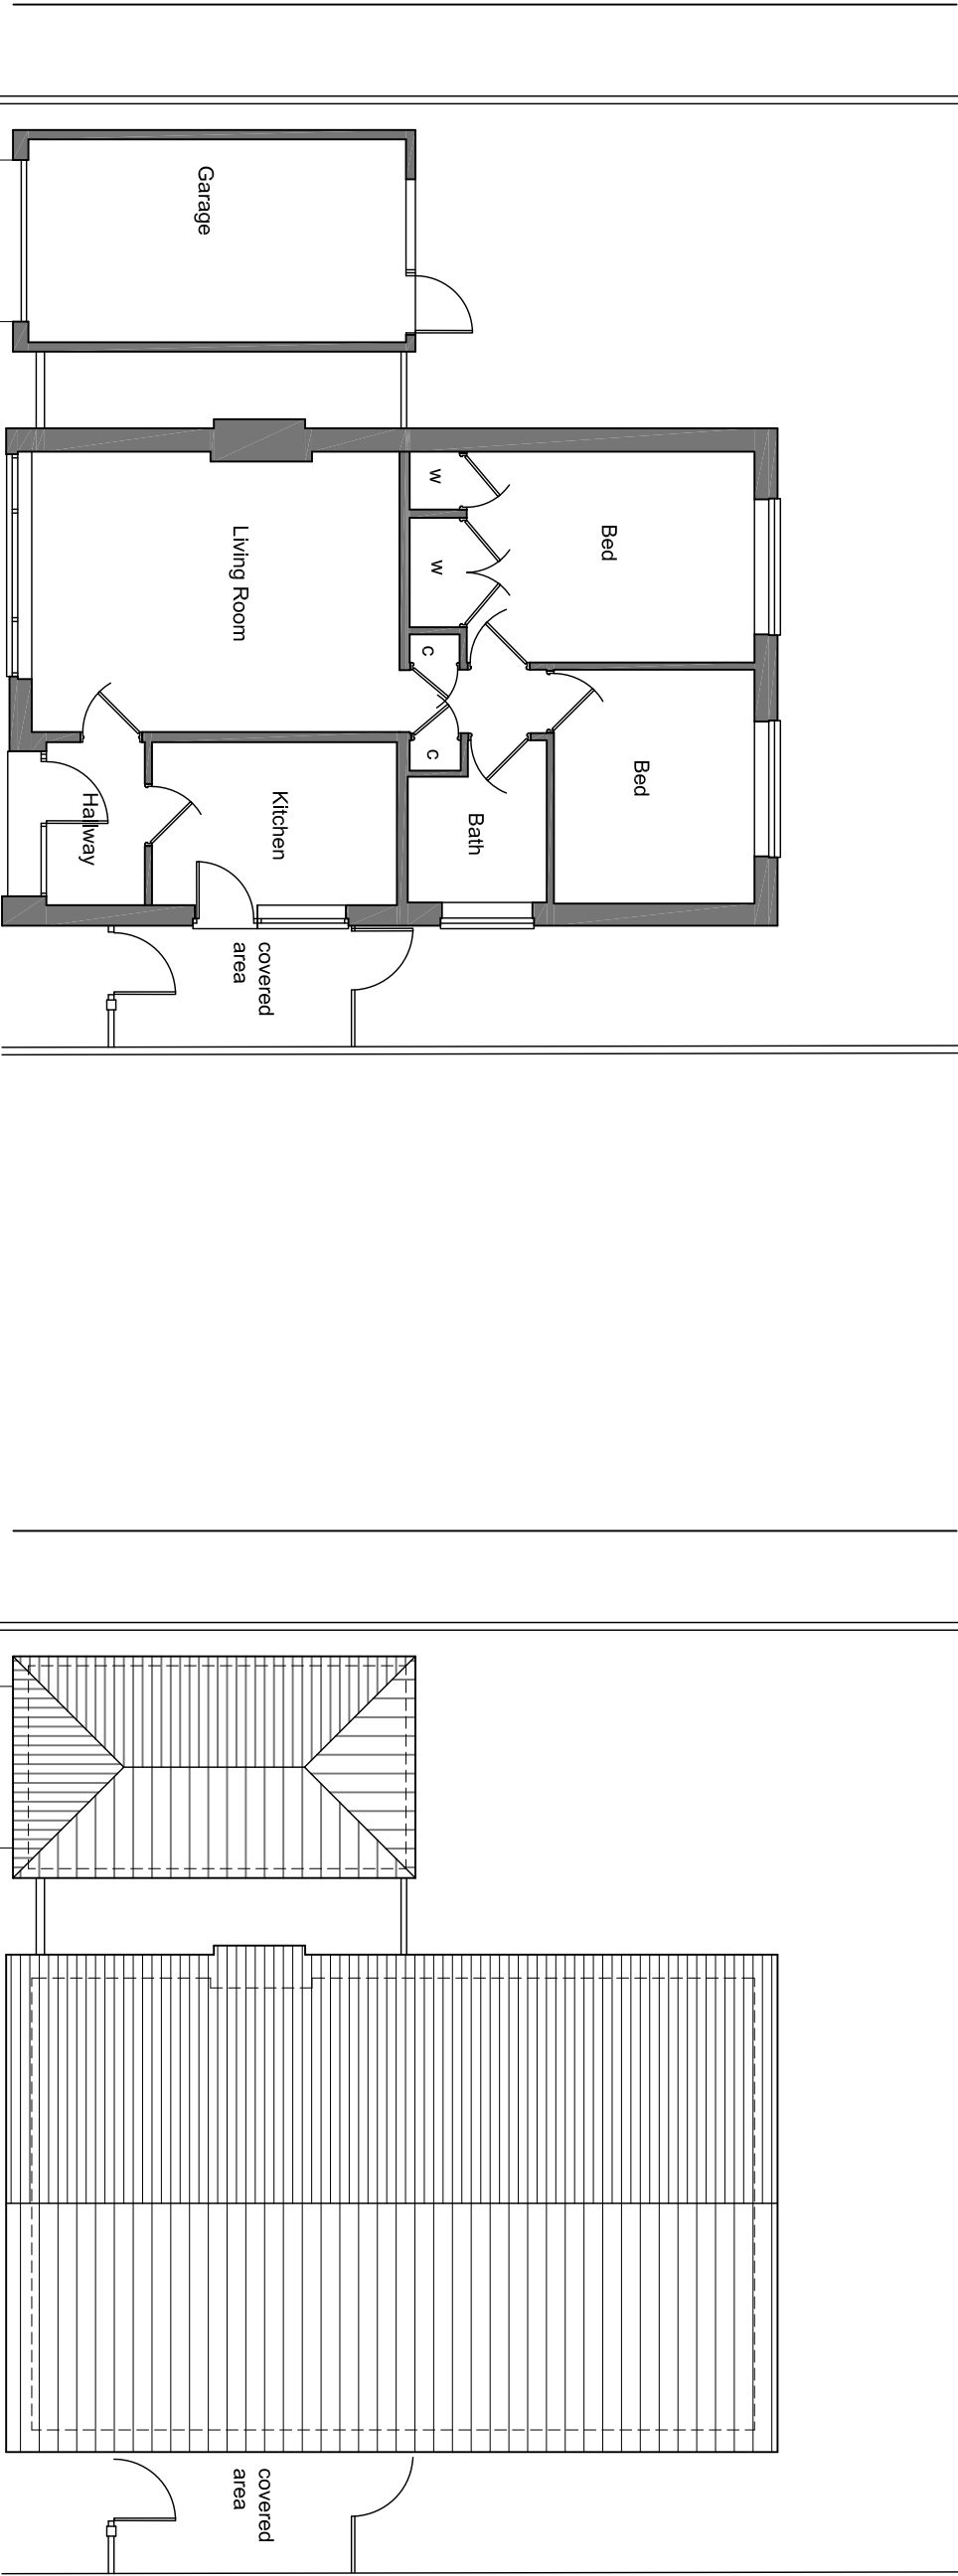


Ground floor

Roof Layout

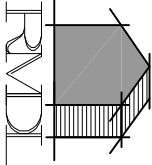

RAMMURTI DESIGN LTD
 ARCHITECTURAL & PLANNING SERVICES
 268 TILGHURST ROAD, READING RG30 2NE
 TEL/FAX: 01189510628 MOB: 07799883574

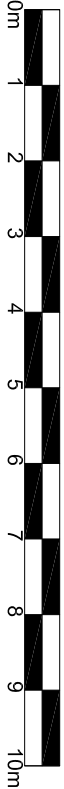

Proposed demolition of garage and replacement with single storey side extension, with vertical extension of bungalow to create additional accommodation within new floor at 35 Fosters Lane, Woodley RG5 4HH for Mr Sokoli

EXISTING FLOOR PLANS
 Scale: 1/100
 Date: August 2022

FL35:03 Rev -