


front elevation & Street View



No 33

side elevation

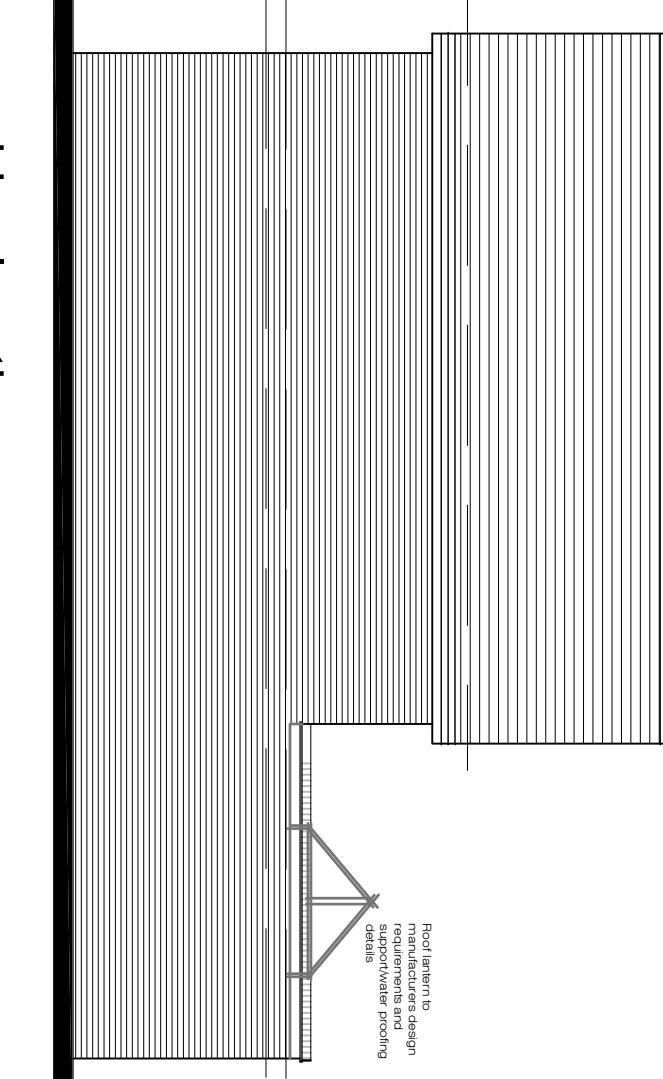


No 37

side elevation




No 35

side elevation

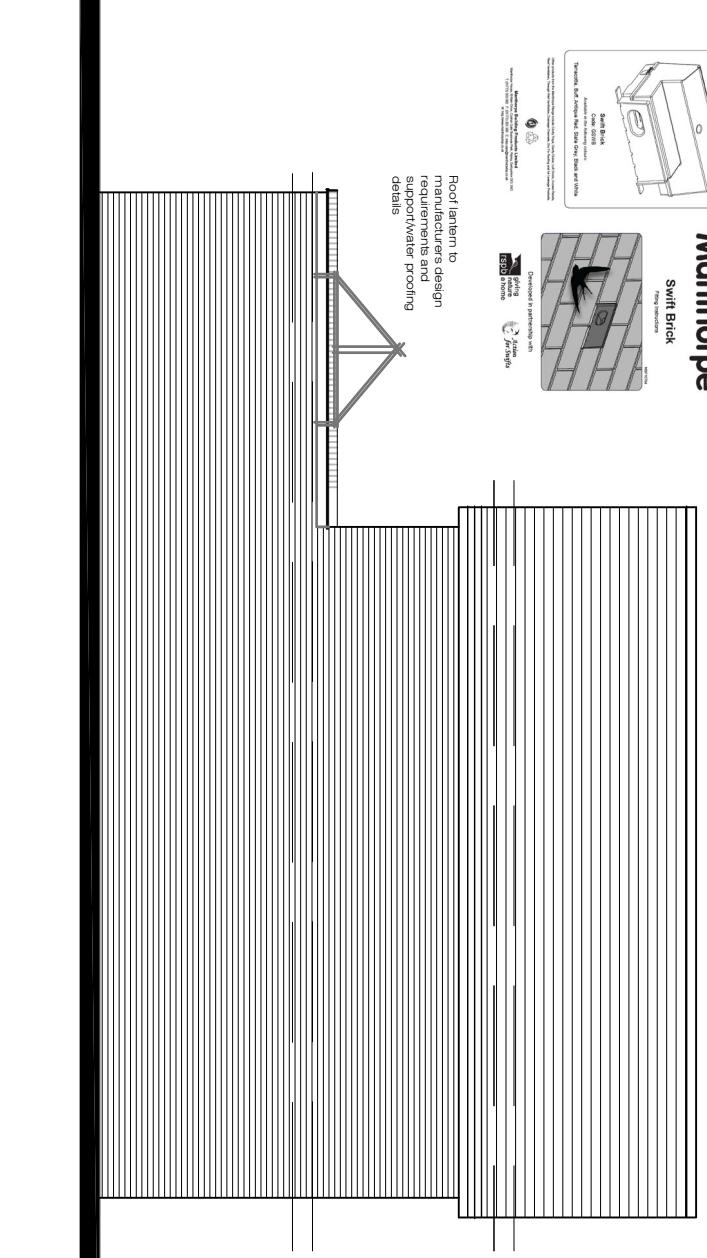

No 33

rear elevation & Garden View

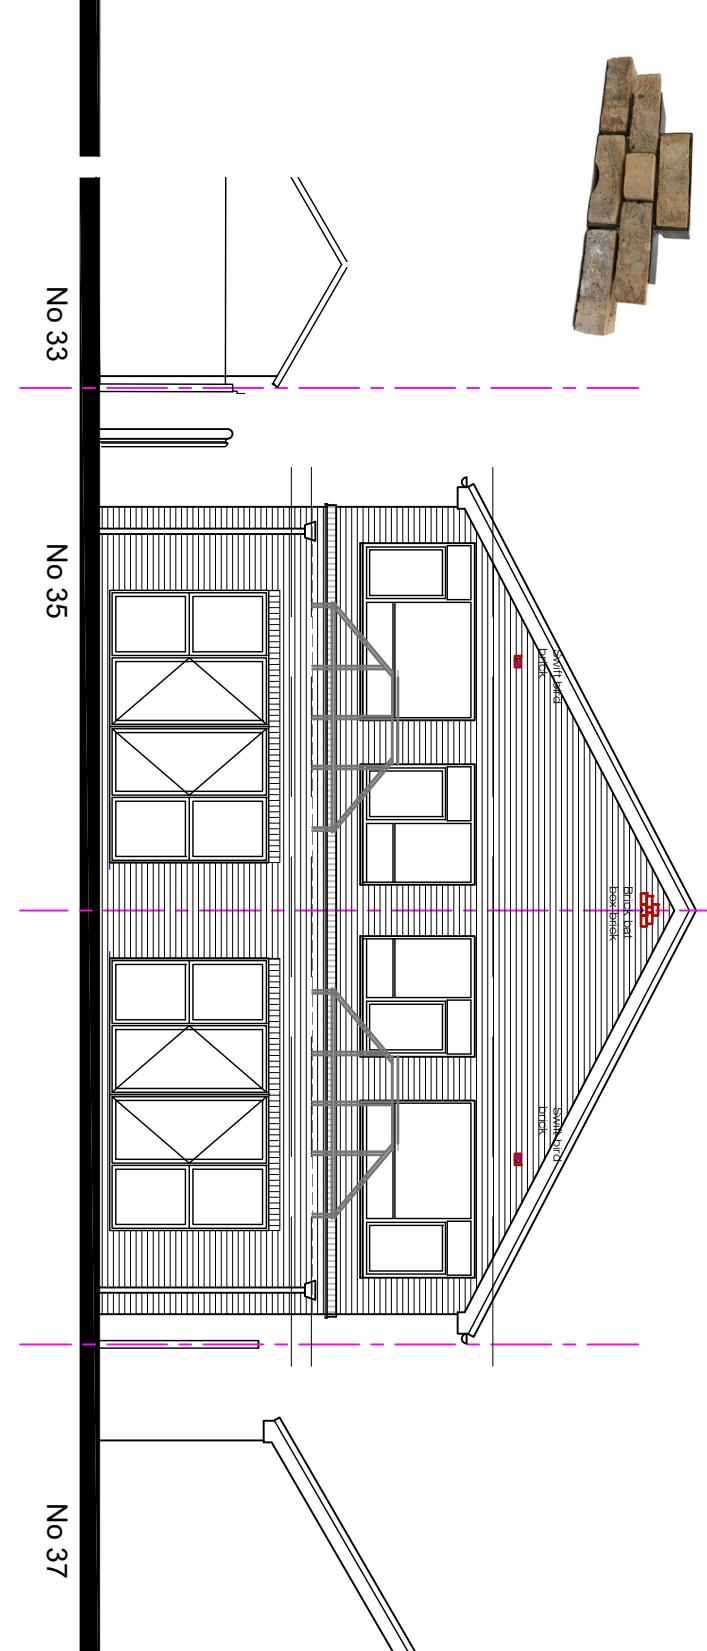


No 37

PROPOSED ELEVATIONS

Proposed demolition of existing bungalow and replacement with a pair of 2storey semi-detached houses
1No 3bed and 1No 2bed

at 35 Fosters Lane, Woodley RG5 4HH
for Mr Sokoli

RAMMURTI DESIGN LTD
ARCHITECTURAL & PLANNING SERVICES
268 TILLEHURST ROAD, READING RG3 0 2NE
TEL/FAX: 0118 9510628 MOB: 07799883574

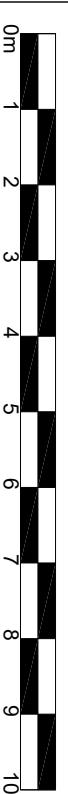

RMDL

Scale: 1/100
Date: January 2026

FL35:205 Rev -