

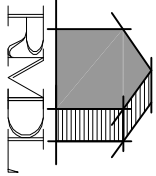


GF FLOOR AREA = 61.32m² per dwelling
FF FLOOR AREA = 41.92m² per dwelling
TOTAL FLOOR AREA = 103.22m² per dwelling
3bed 5person

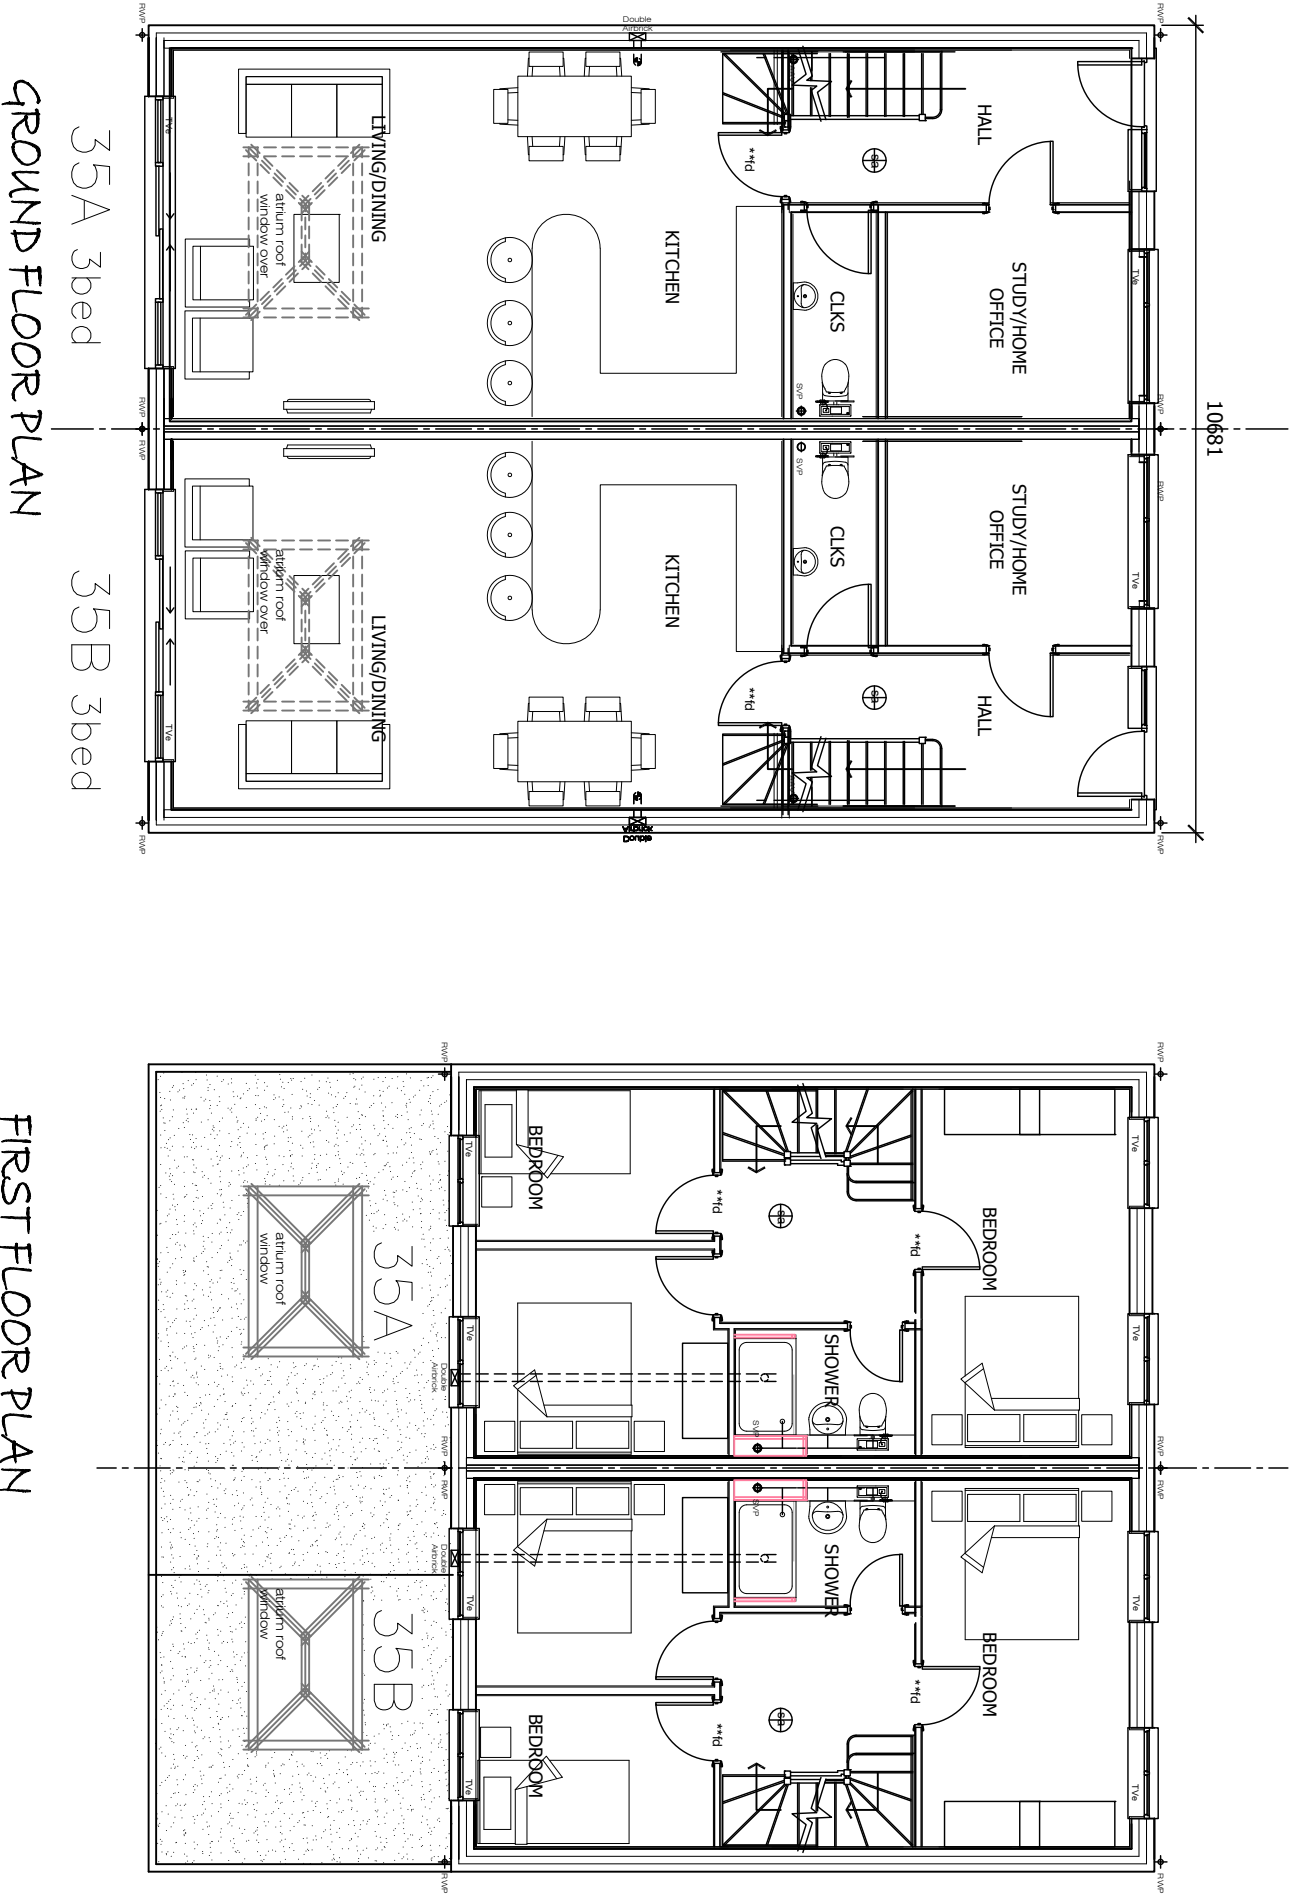

RAMMURTI DESIGN LTD
ARCHITECTURAL & PLANNING SERVICES
268 TILGHURST ROAD, READING RG30 2NE
TEL/FAX: 01189510628 MOB: 07799883574

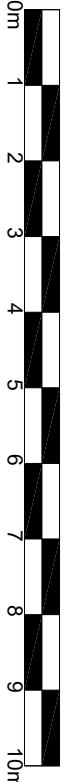

Proposed demolition of existing bungalow and replacement with a pair of 2storey semi-detached houses
1No 3bed and 1No 2bed
at 35 Fosters Lane, Woodley RG5 4HH
for Mr Sokoli

PROPOSED FLOOR PLANS
Scale: 1/100
Date: January 2026
FL35:204 Rev -