


Internal Track Cross Section

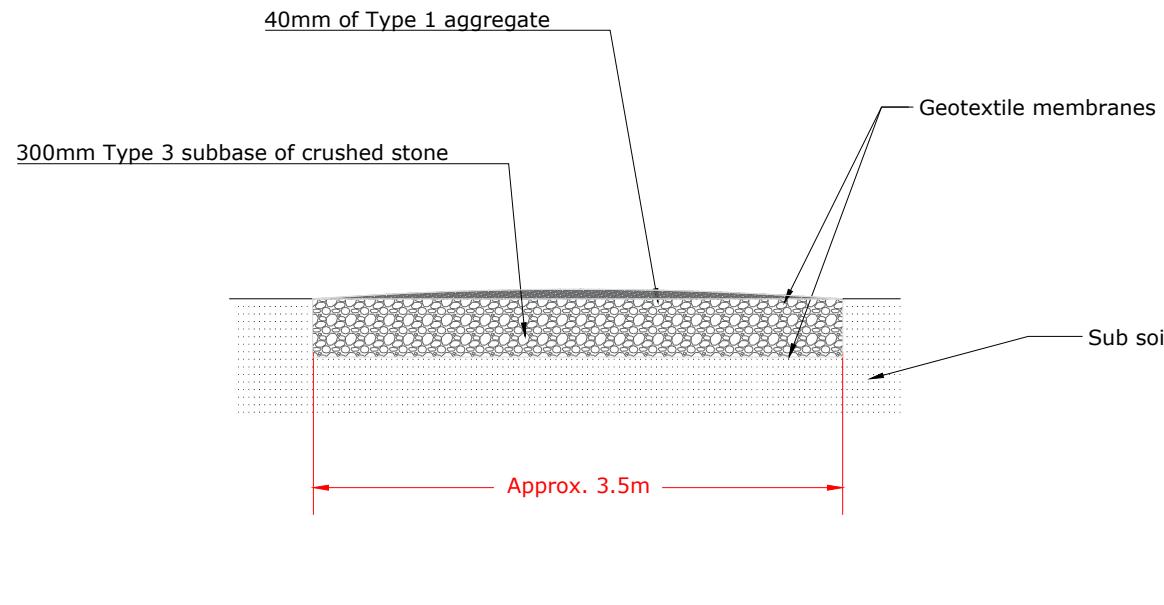

DATE:	DRAWING:	No.:	DRAWN BY:
16.11.23	Revised E elevations	1	ND
01.12.23	Revised E elevations	2	REVIEWED BY: JJ
09.01.24	Revised E elevations	3	PAGE: A4
05.02.24	Revised E elevations	4	SCALE: 1:50