

Notes:

This drawing is the copyright of Arktec Ltd and has been sent to you in confidence, it must not be reproduced or disclosed to third parties without our prior permission.


Do not scale from this drawing except for planning purposes.

All dimensions are in millimetres unless noted otherwise.

Any surveyed information incorporated on this drawing cannot be guaranteed as accurate unless confirmed by a fixed dimension.

This drawing is to be read in conjunction with all the relevant consultants, suppliers and manufacturers drawings and information.

Proposed inward opening automatic operation electric gates for car parking exit (min. 3.7m wide for fire service access to plot 3). Keypad operation for pedestrians. 'No Entry' vehicle signage to be included externally to highlight vehicle exit only.

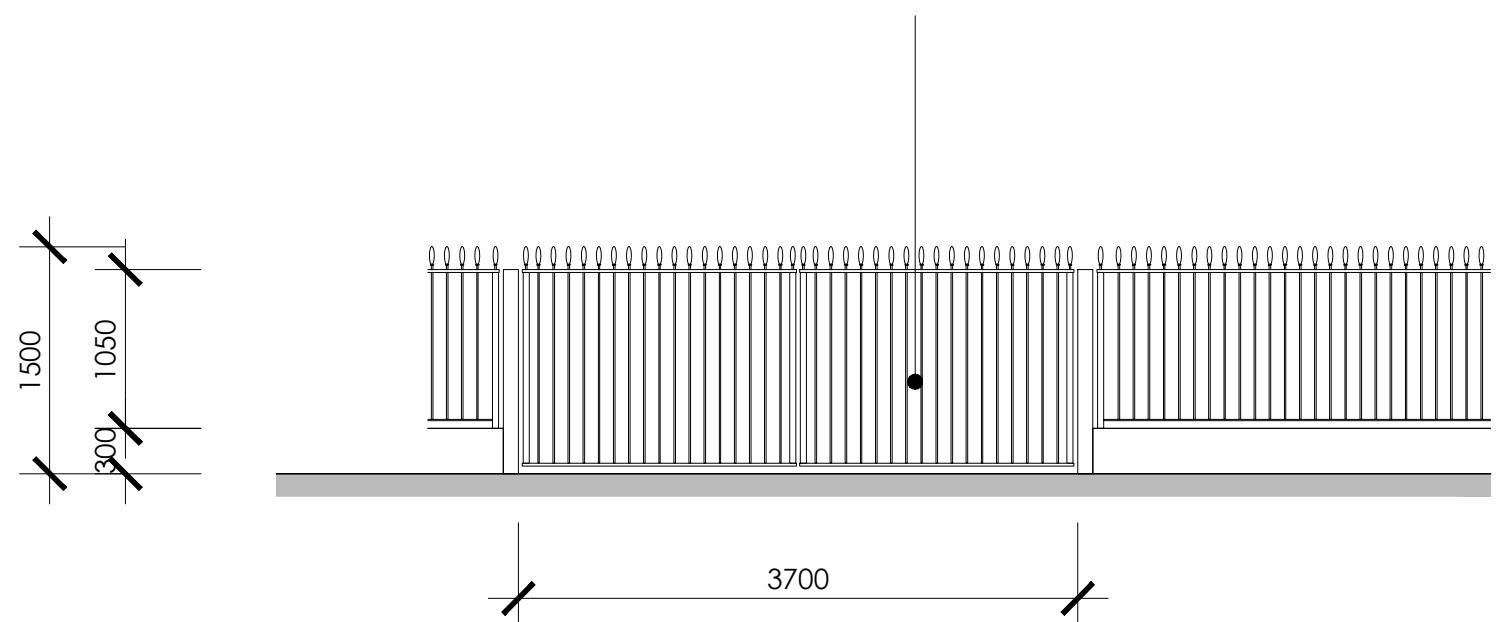

EXIT GATE ELEVATION

Scale 1:50 @ A3



PLANNING



ark|tec

Architectural Consultancy

Lodge Farm Barn
Elvetham Park Estate
Fleet Road, Hartley Wintney
Hampshire, RG27 8AS

t: 01252 845335
f: 01252 845515
e: info@arktec.co.uk
w: www.arktec.co.uk

Client: LAXTON PROPERTIES LTD

Project: THAMES BRIDGE HOUSE, HENLEY BRIDGE, HENLEY-ON-THAMES

Drawing: EXIT GATE ELEVATION

Scale: 1:50 @ A3 Date: 15/11/24

Drawing Number:

P23/12/S/170 -

Revision: