


# MP Brothers

## CONSTRUCTION SITE LOGISTICS PLAN FOR THE WOODLEY CARE HOME, READING

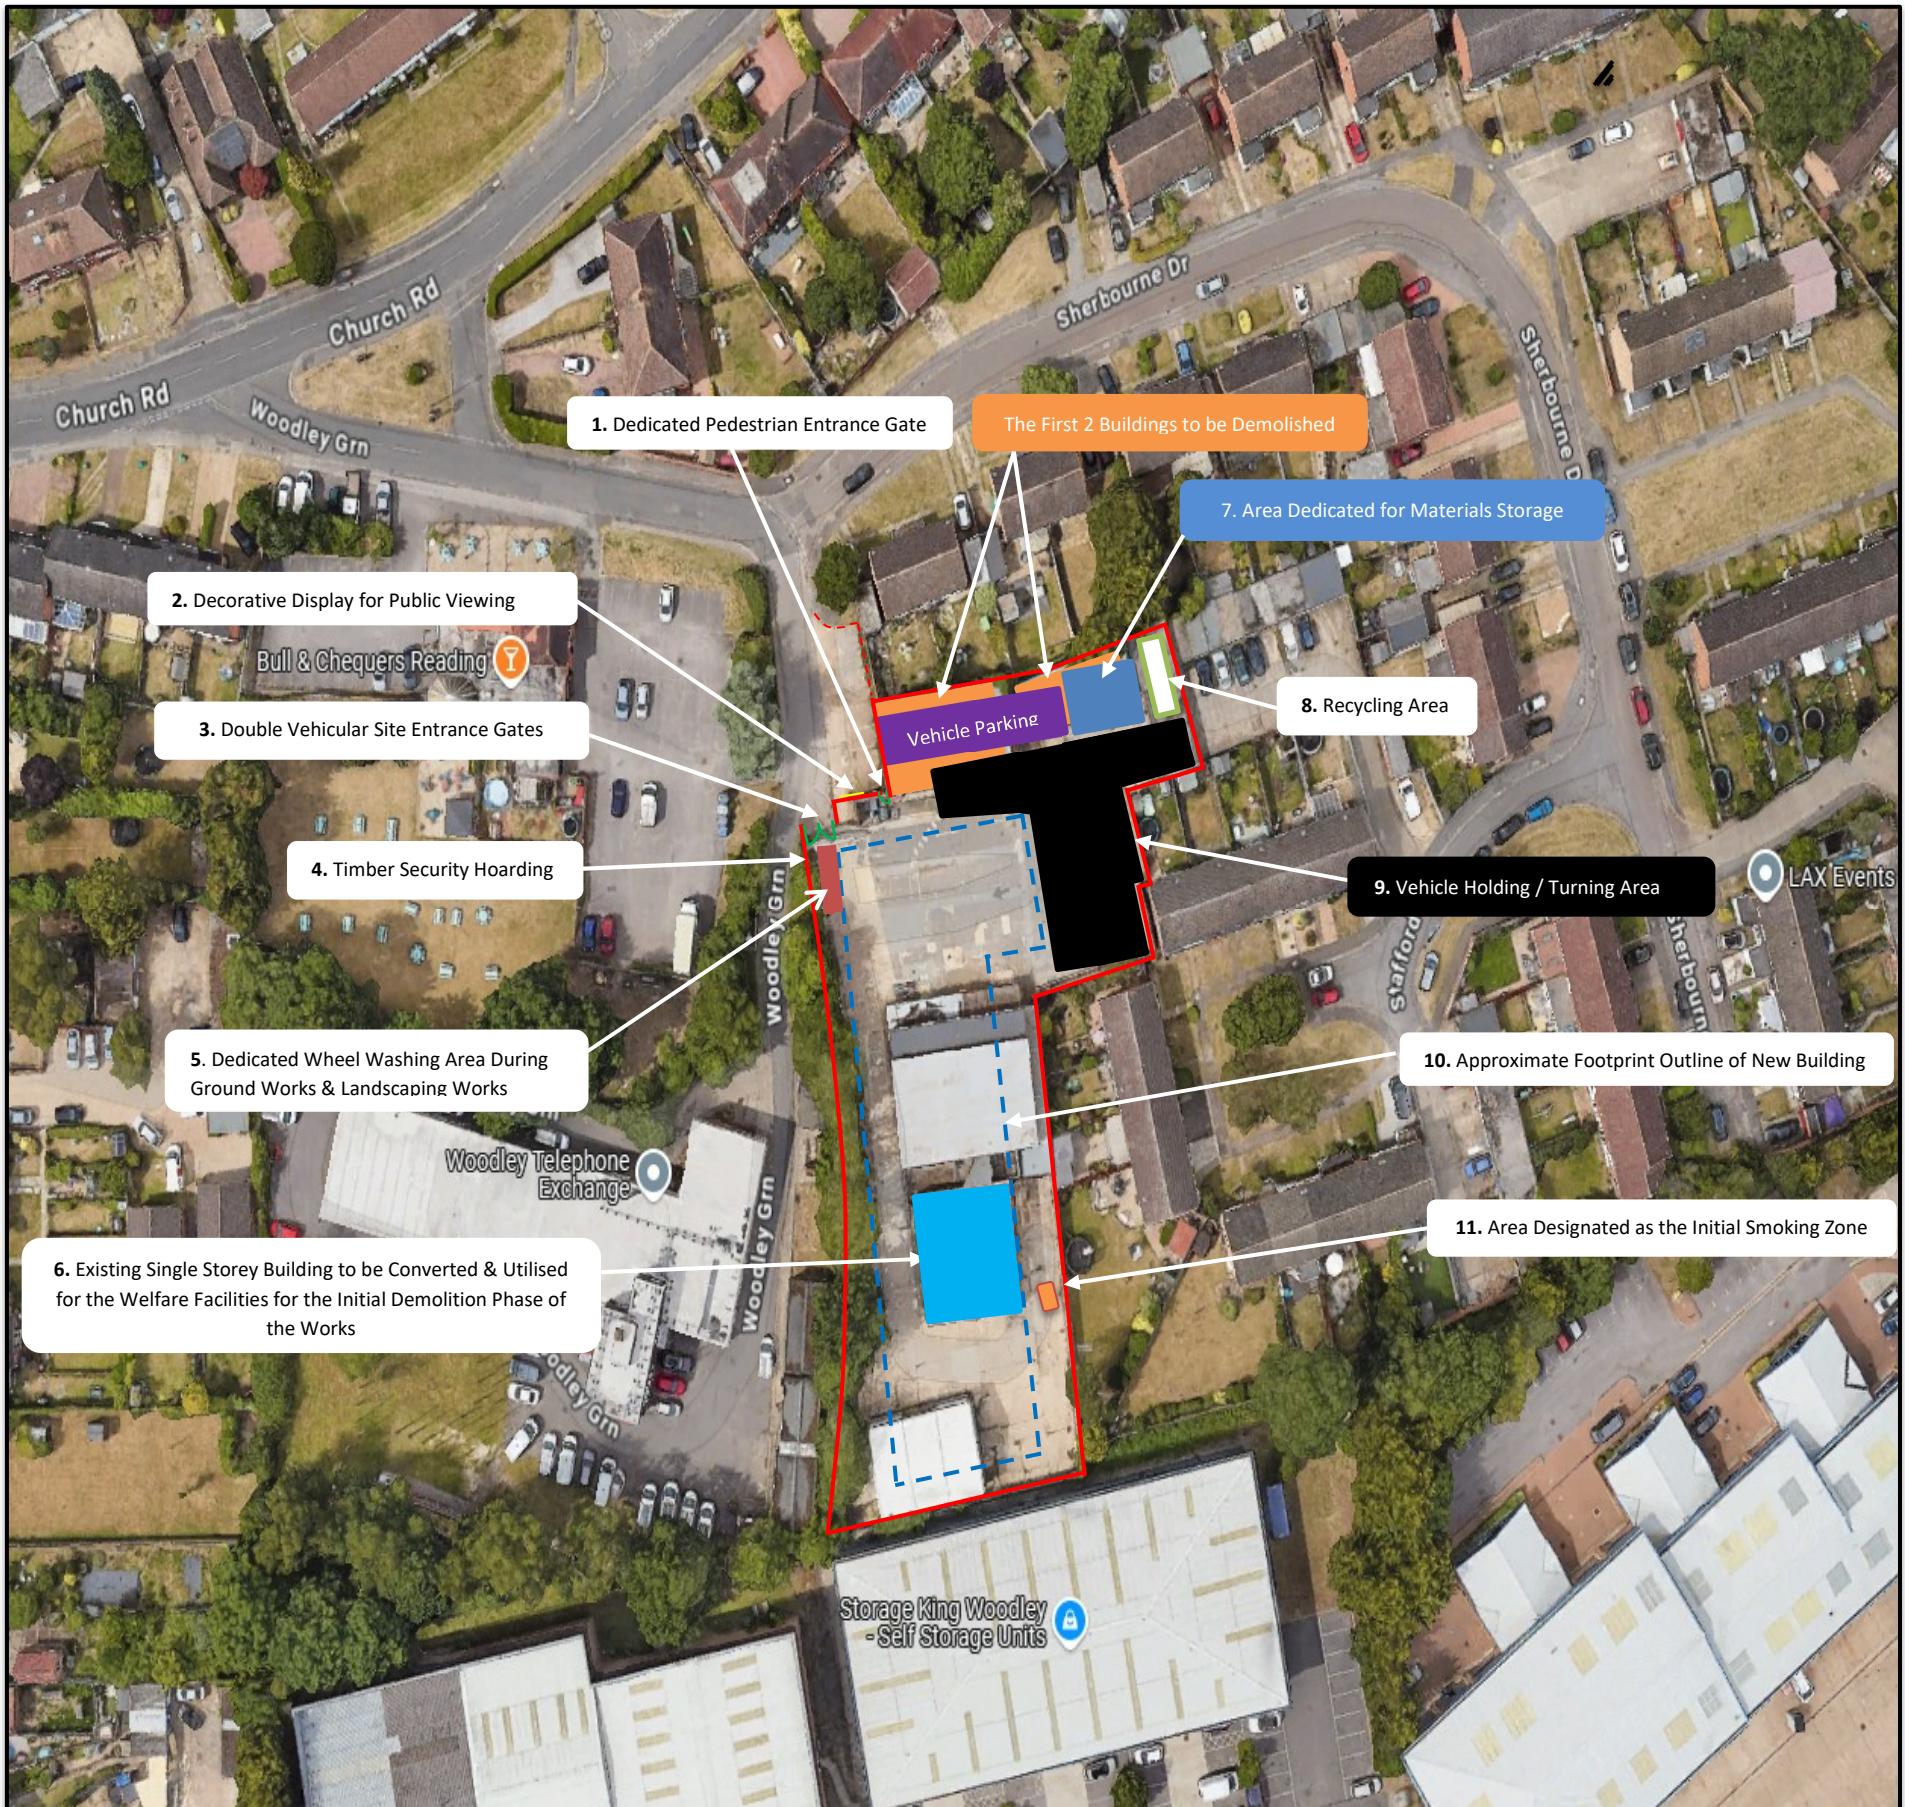

### KEY

1. Dedicated Pedestrian Entrance Gate
2. Decorative Display for Public Viewing
3. Double Vehicular Site Entrance Gates
4. Timber Security Hoarding
5. Dedicated Wheel Washing Area
6. Existing Single Storey Building to be Converted and Utilised for the initial Welfare Facilities
7. Area Dedicated for Materials Storage
8. Recycling Area
9. Vehicle Holding / Turning Area
10. Approximate Footprint Outline of the Proposed New Building
11. Area Designated as the Initial Smoking Zone