


GENERAL NOTE
ALL DIMENSIONS MUST BE CHECKED ON SITE. RESPONSIBILITY IS NOT ACCEPTED FOR ERRORS MADE BY OTHERS IN SCALING FROM THIS DRAWING. ALL SETTING OUT INFORMATION SHOULD BE TAKEN FROM FIGURED DIMENSIONS ONLY.

FOR USE IN PRECISE NAMED LOCATION ONLY
ANDERSON ORR ARCHITECTS LTD. © ALL RIGHTS RESERVED

REVISIONS

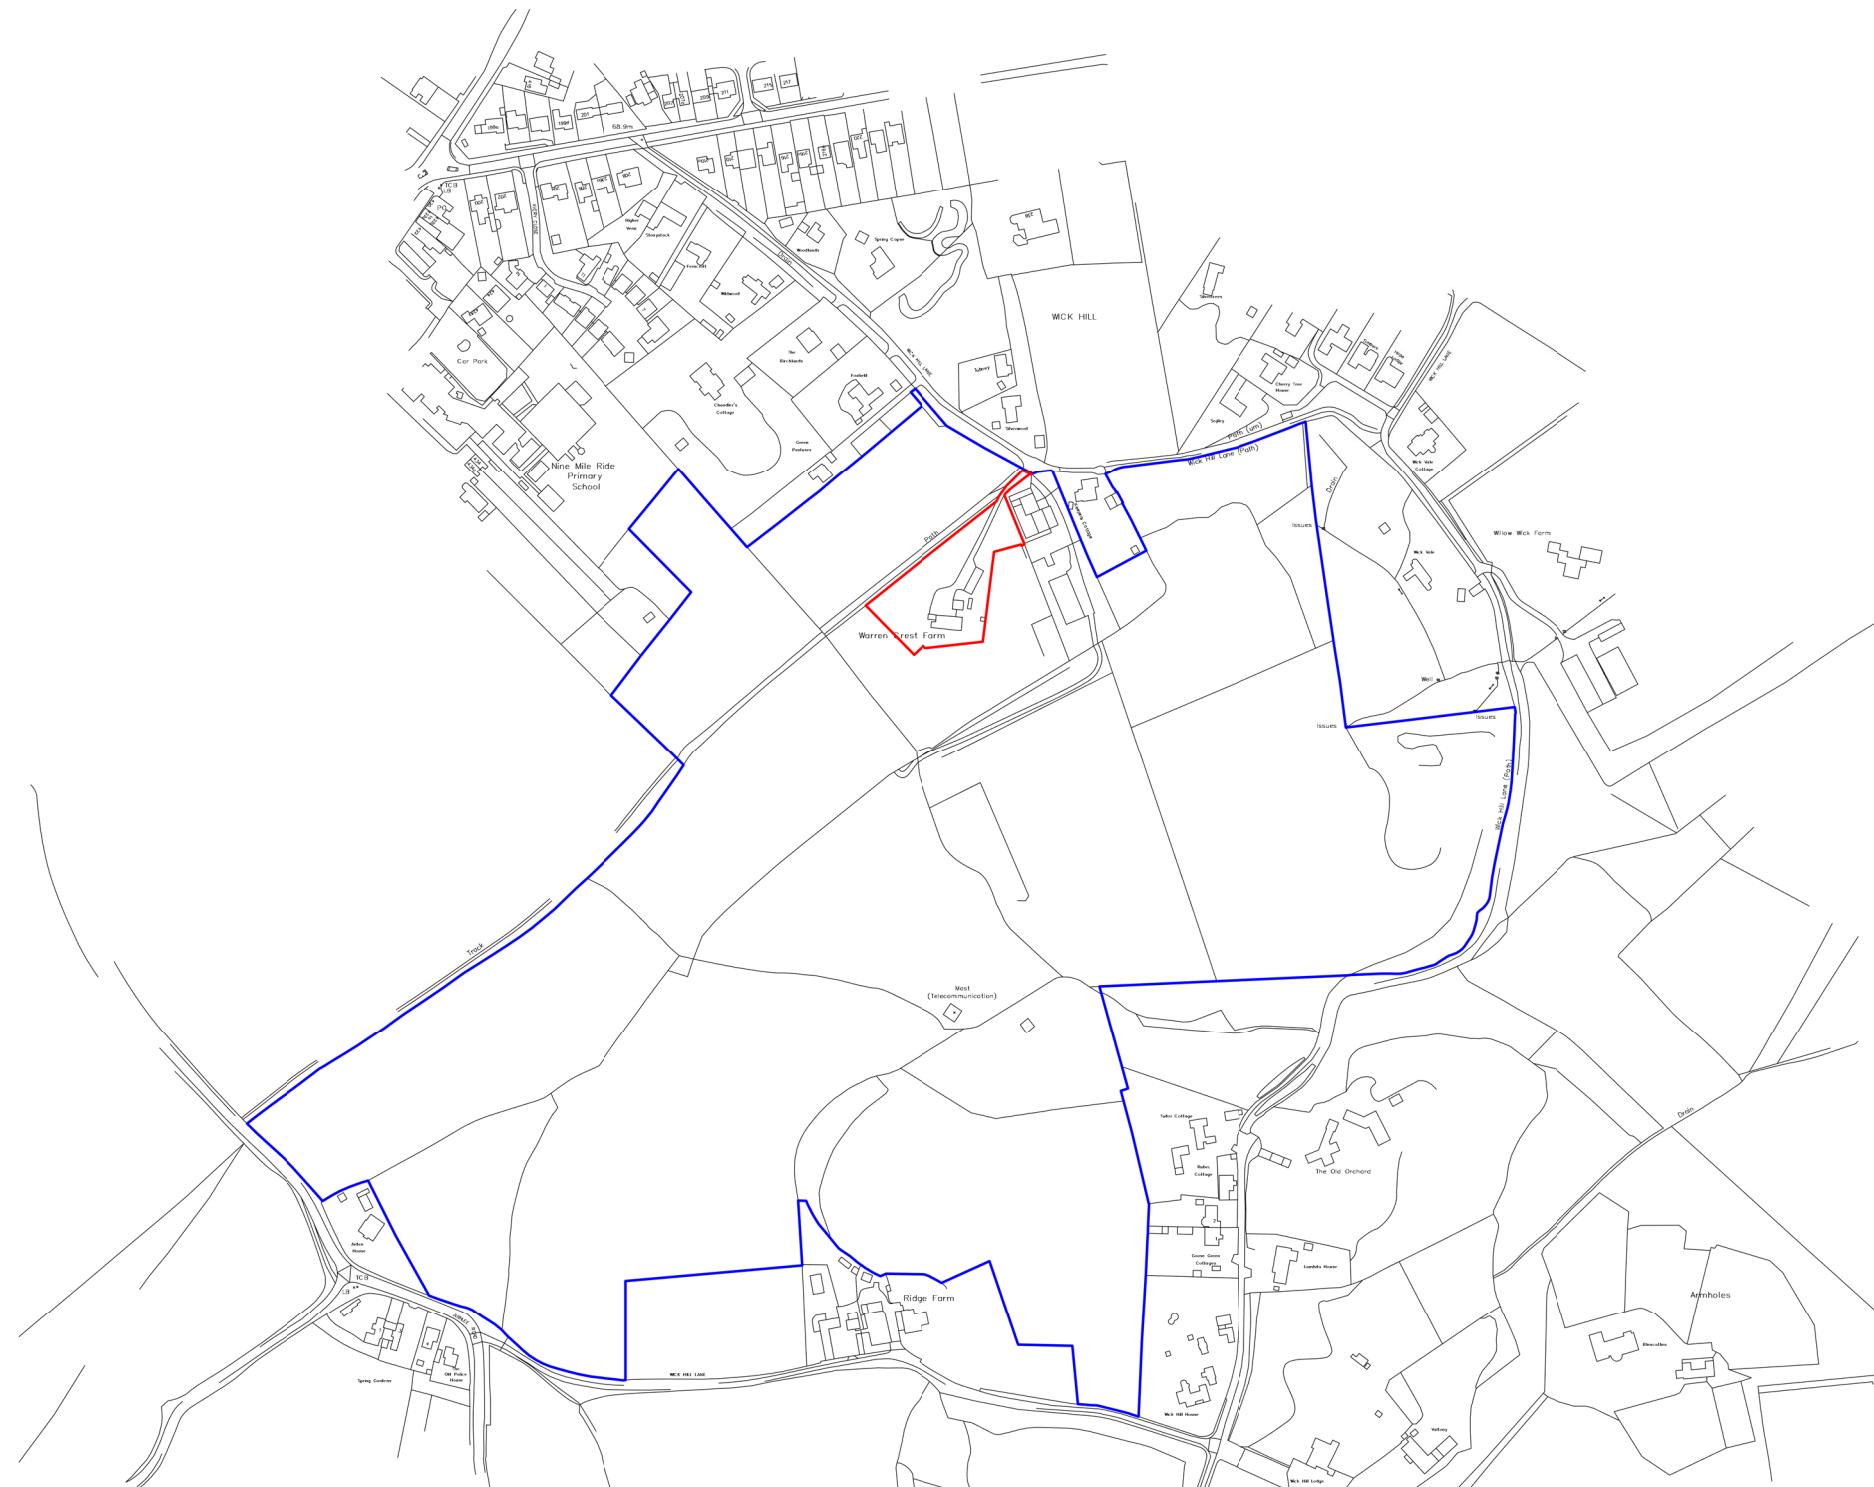

A Red line amended
REVISION DESCRIPTION 23/05/24 DATE

STATUS

PLANNING

PROJECT TITLE
WARREN CREST FARM, WICK HILL
LANE, FINCHAMPSTEAD, RG40 3PY

DRAWING TITLE
LOCATION PLAN

FIRST ISSUED 15/05/24 DRAWN WH SCALE (A3) 1:5000

PROJECT – DRAWING NO – REVISION

23046-L0003-A

The Big Barn: Units 8-10, Oddington Grange,
Weston-on-the-Green, Oxfordshire, OX25 3QW
+44 (0) 1865 873936 | info@andersonorr.com | andersonorr.com

AndersonOrr