


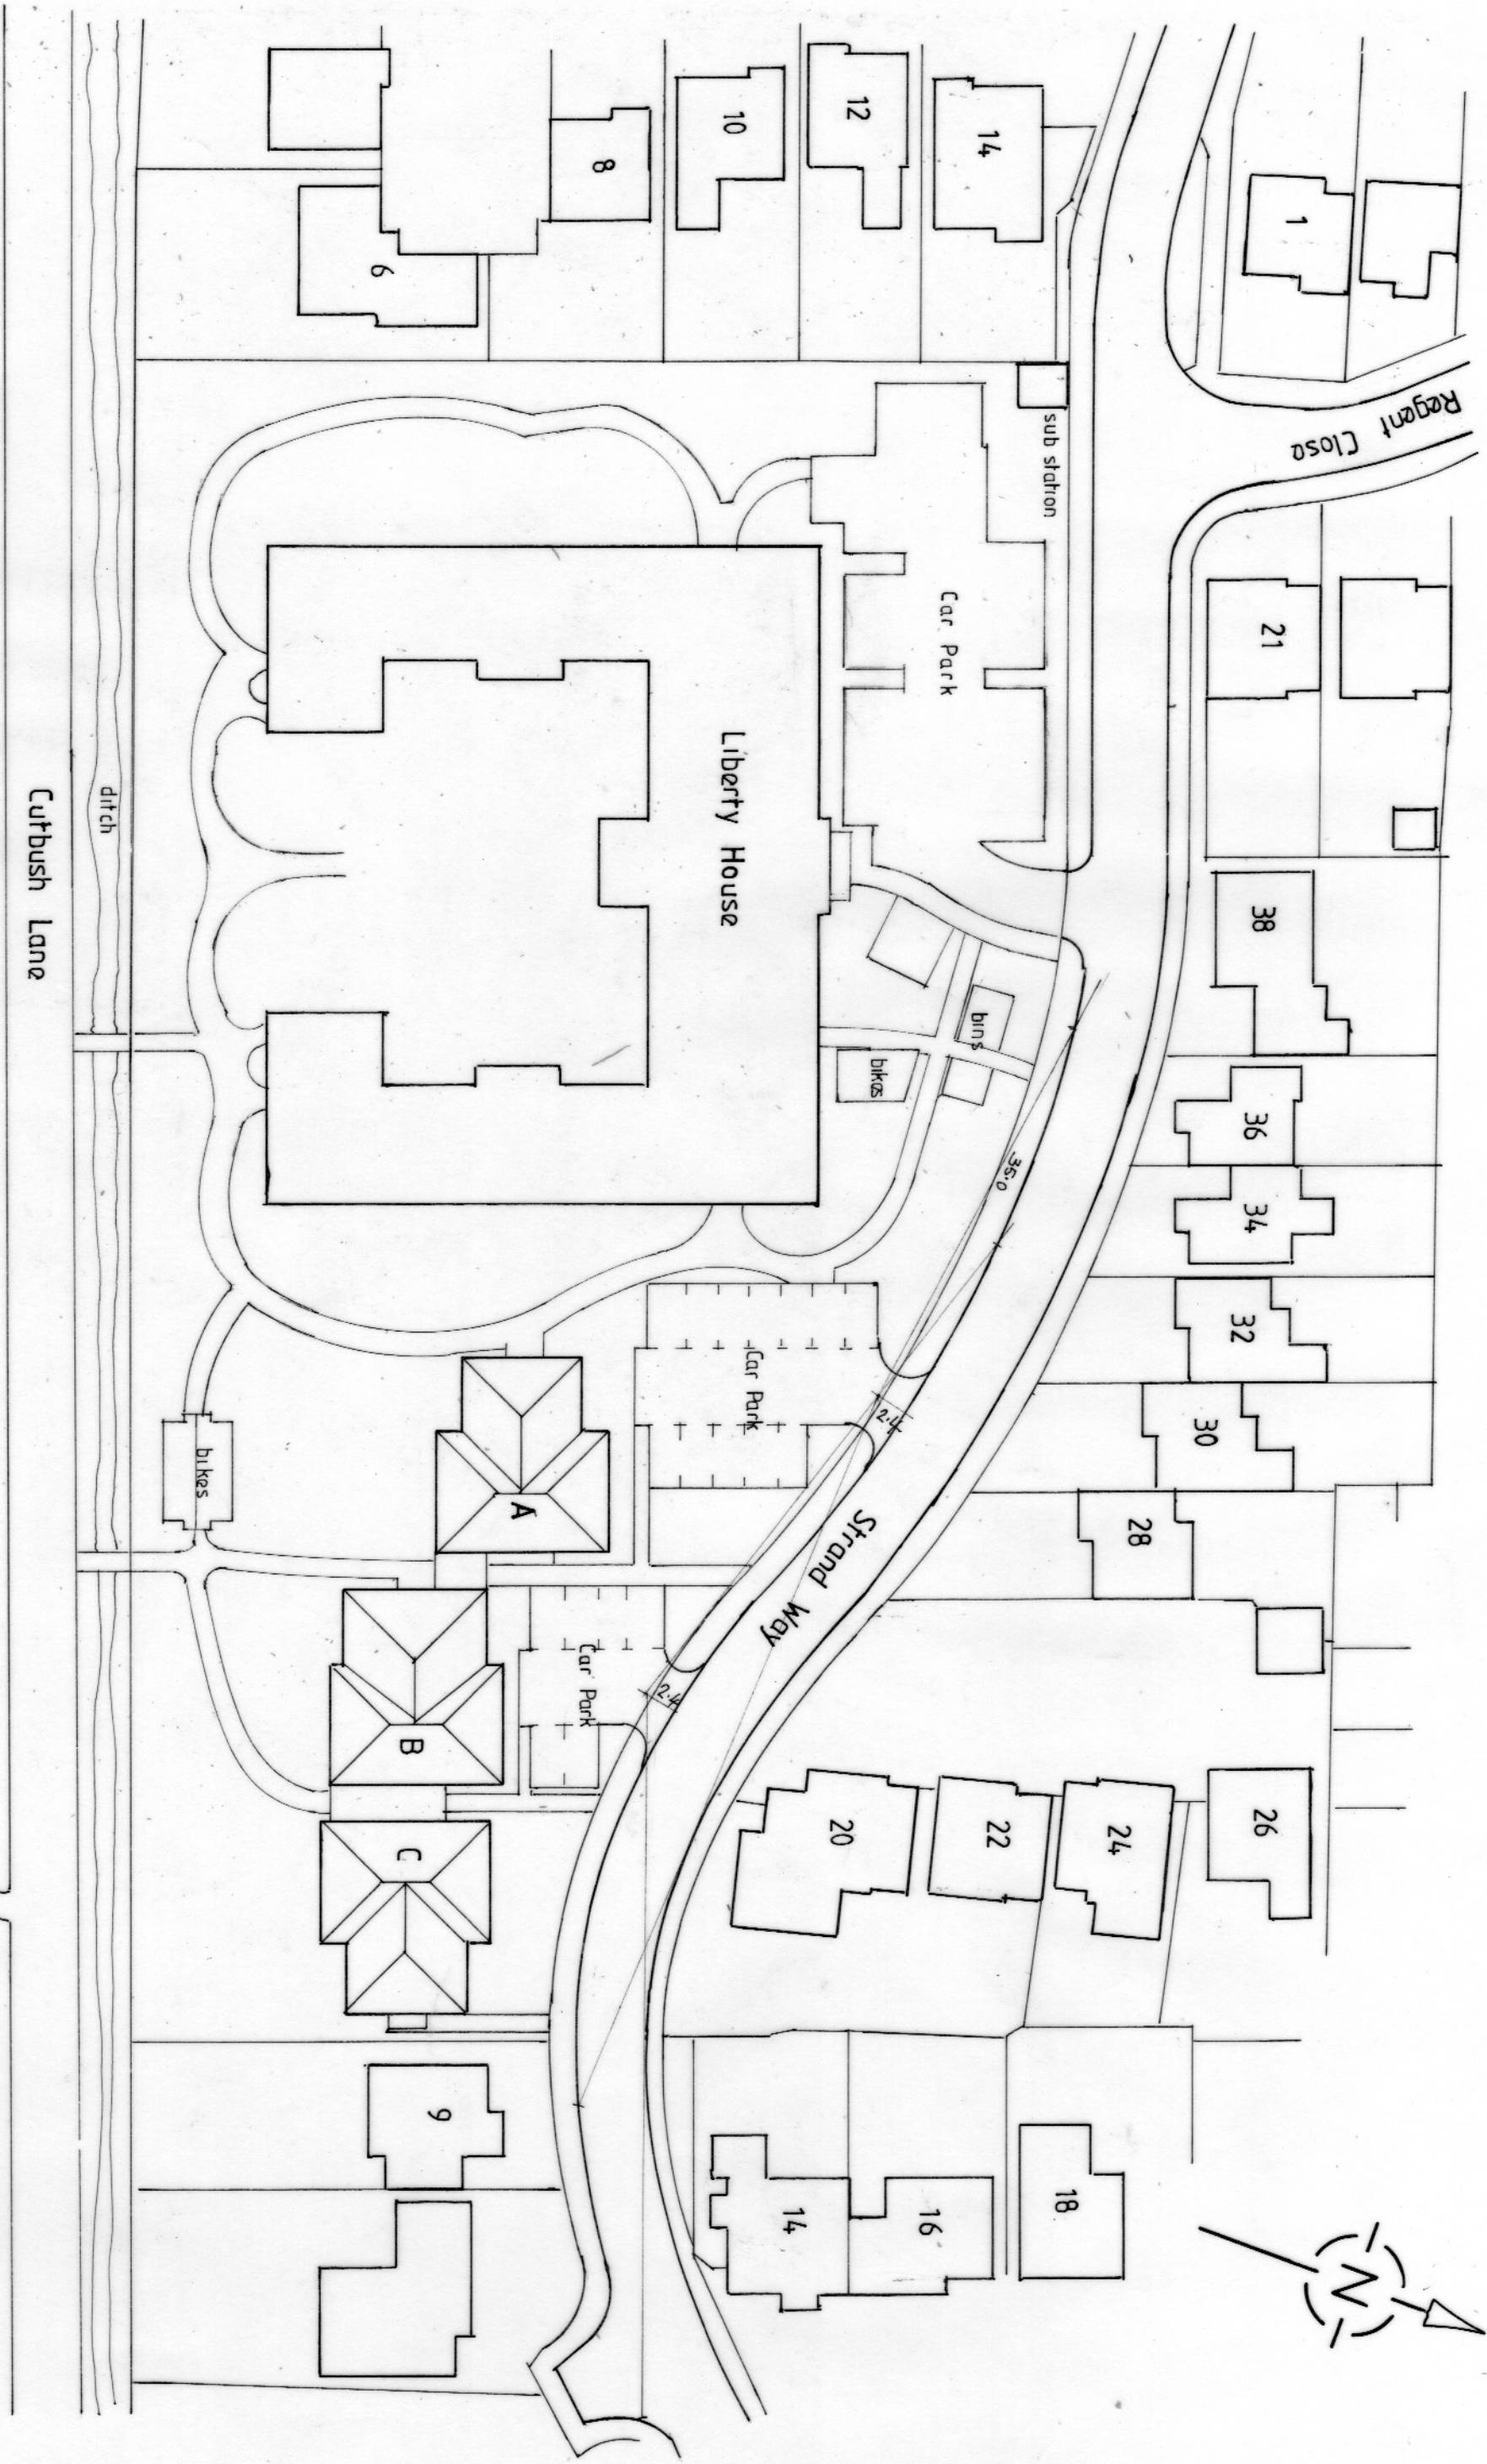

Phase Two, Liberty House,
Strand Way, Lower Earley, RG6 4EA
for Reading Almshouse Charity

Block Plan

1:500

July 2021

Matt Andrews
Architect
24 Northcourt Avenue
Reading RG2 7HA
Berkshire

LHD 24 B

8' SAA 25 - PRINTING ADJUSTED.
1/4" NOT TO SCALE SHOWN