



CHANGES FROM APPROVED  
PLANNING REF 233180

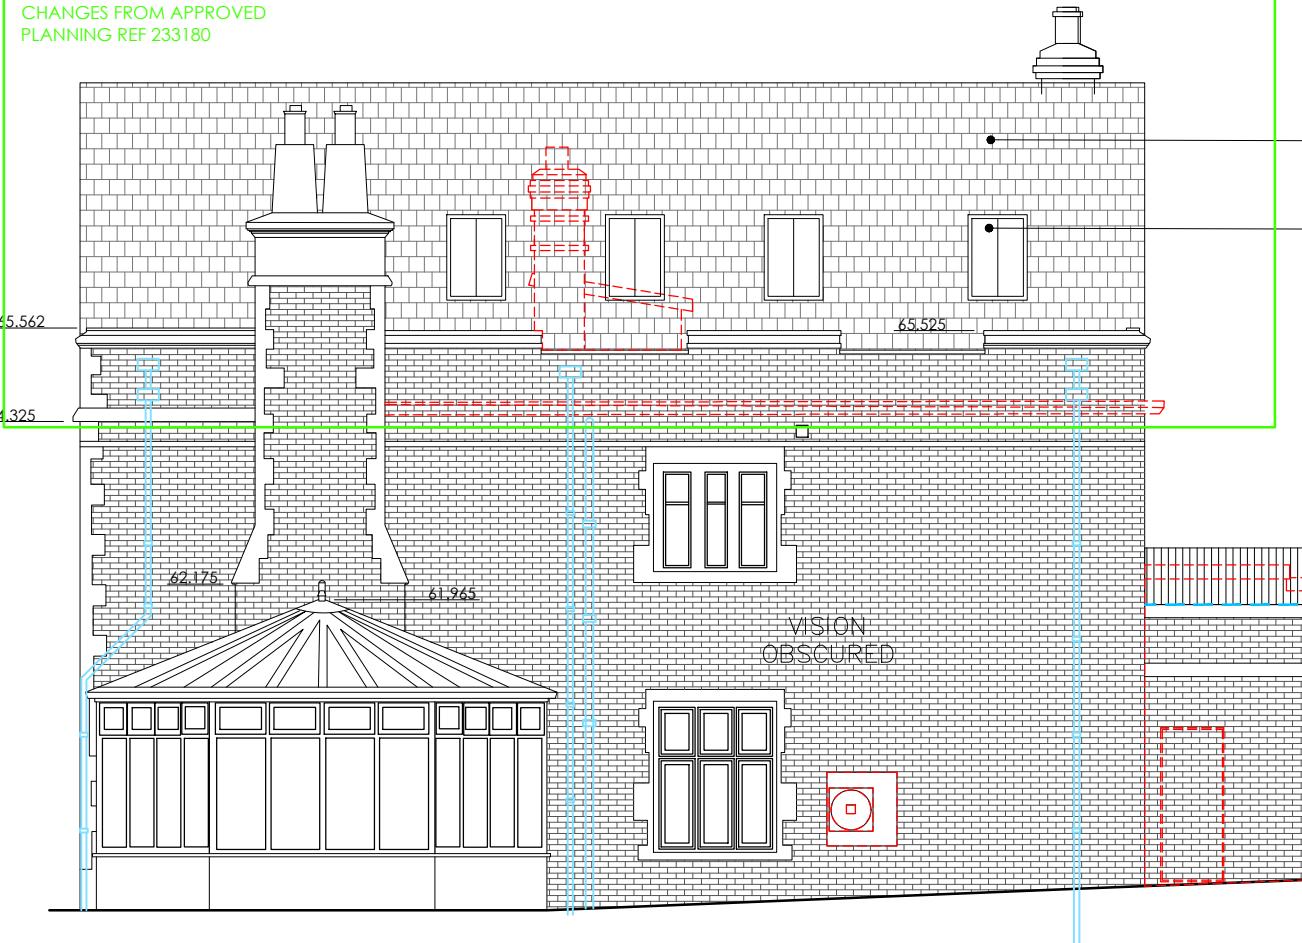


SE ELEVATION

CHANGES FROM APPROVED  
PLANNING REF 233180

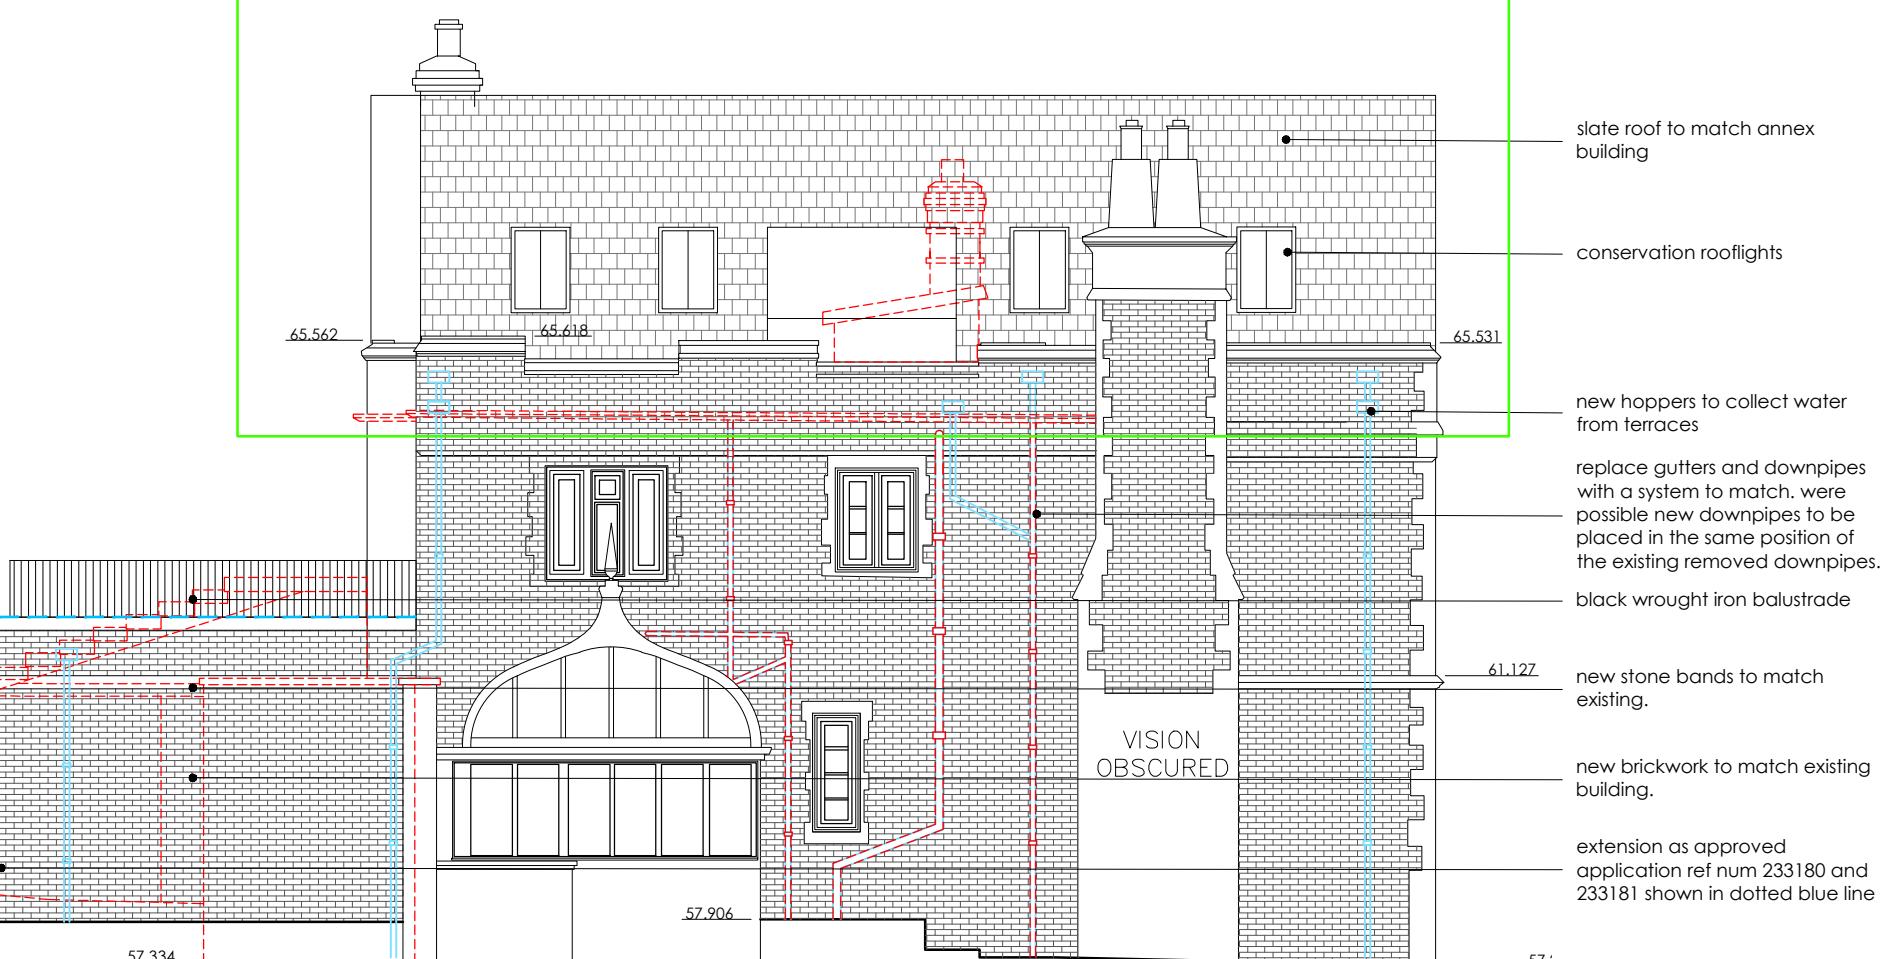

NW ELEVATION

GABLE END SECTION DETAIL - HIT  
AND MISS WALL E:1/20

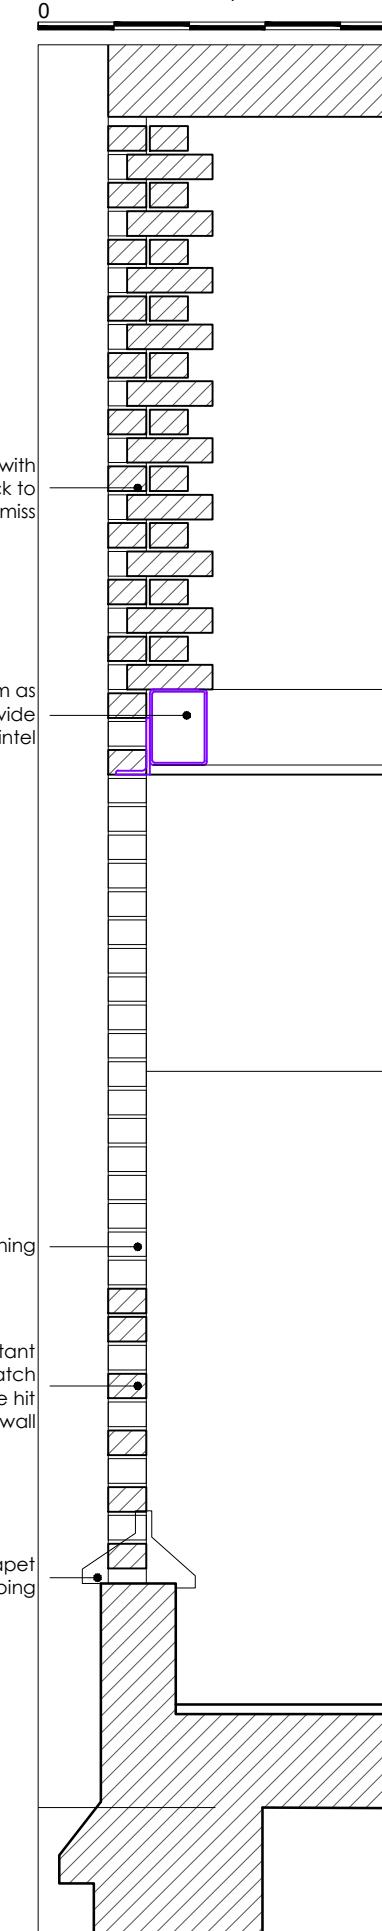

SUMMARY OF CHANGES FROM  
APPROVED PLANNING REF 233180

1. ROOF EXTENSION AT 2ND FLOOR LEVEL.
2. OLD CHIMNEYS TO BE REINSTATED
3. NEW HOPPERS

PLANNING

© Copyright TRACE Architects Ltd 2023

**trace**  
ARCHITECTS

Basement Studio  
263 The Vale  
London  
W3 7QA  
TEL 0208 611 2946  
E-MAIL office@tracearchitects.co.uk  
www.tracearchitects.co.uk

1A Grange Avenue  
Rotherfield Peppard  
Henley on Thames  
RG9 5JP  
TEL 01491 579 544

DATE	JAN 2026	CLIENT:
DRAWN	RR	HUSSAIN
CHECKED	-	FAMILY
SCALE@A3	1:100	

EXTENSIONS, ALTERATIONS AND NEW  
ANCILLARY BUILDING

L'ORTOLAN PROPOSED  
ELEVATIONS

ADDRESS:  
L'ORTOLAN, CHURCH LANE  
SHINFIELD, READING, RG2 9BY

JOB No	DRAWING NUMBER
1149	P16 revB

NOTES

THIS DRAWING IS THE COPYRIGHT OF THE ARCHITECTS AND MAY NOT BE REPRODUCED WITHOUT PERMISSION.  
THE CONTRACTOR IS RESPONSIBLE FOR CHECKING DIMENSIONS, TOLERANCES AND REFERENCE. ANY DISCREPANCIES TO BE CHECKED BEFORE PROCEEDING WITH THE WORKS.  
WHERE AN ITEM IS COVERED BY DRAWINGS TO DIFFERENT SCALES, THE LARGER SCALE DRAWING IS TO BE WORKED TO.  
DO NOT SCALE FROM DRAWING. FIGURED DIMENSIONS TO BE WORKED TO AT ALL TIMES.  
ALL WORK AND MATERIALS TO BE IN ACCORDANCE WITH THE BUILDING REGULATIONS AND TO COMPLY WITH THE RELEVANT CODES OF PRACTICE AND BRITISH STANDARDS.