



CONTRACT

OLD BATH ROAD, CHARVIL - TYPICAL RETAINING WALL DETAIL

BY


MW

DATE 14-07-25

CHECKED DJO

Rev A - Drawing updated - Scale bar added

17/11/25

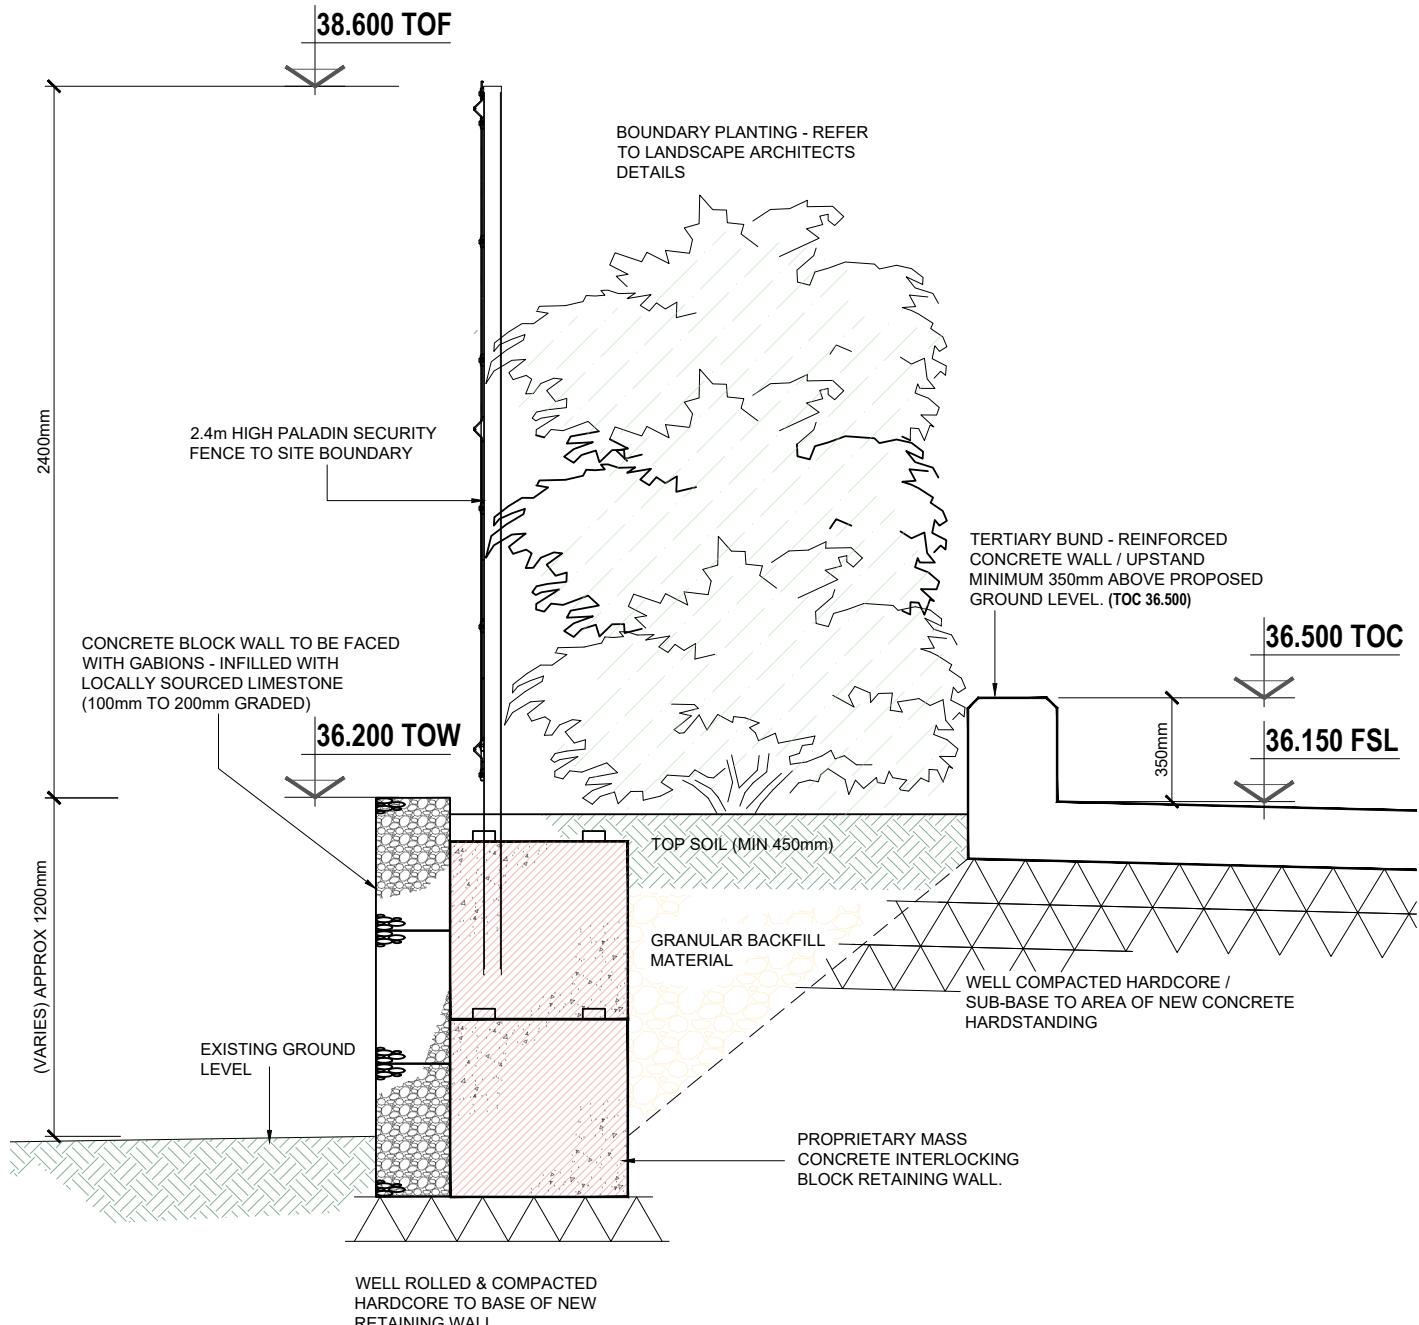

## TYPICAL RETAINING WALL DETAIL (PROPOSED) (SCALE 1:25)

