



EXISTING (SMALL) GARAGE - GROUND FLOOR LAYOUT

(SCALE 1:50)

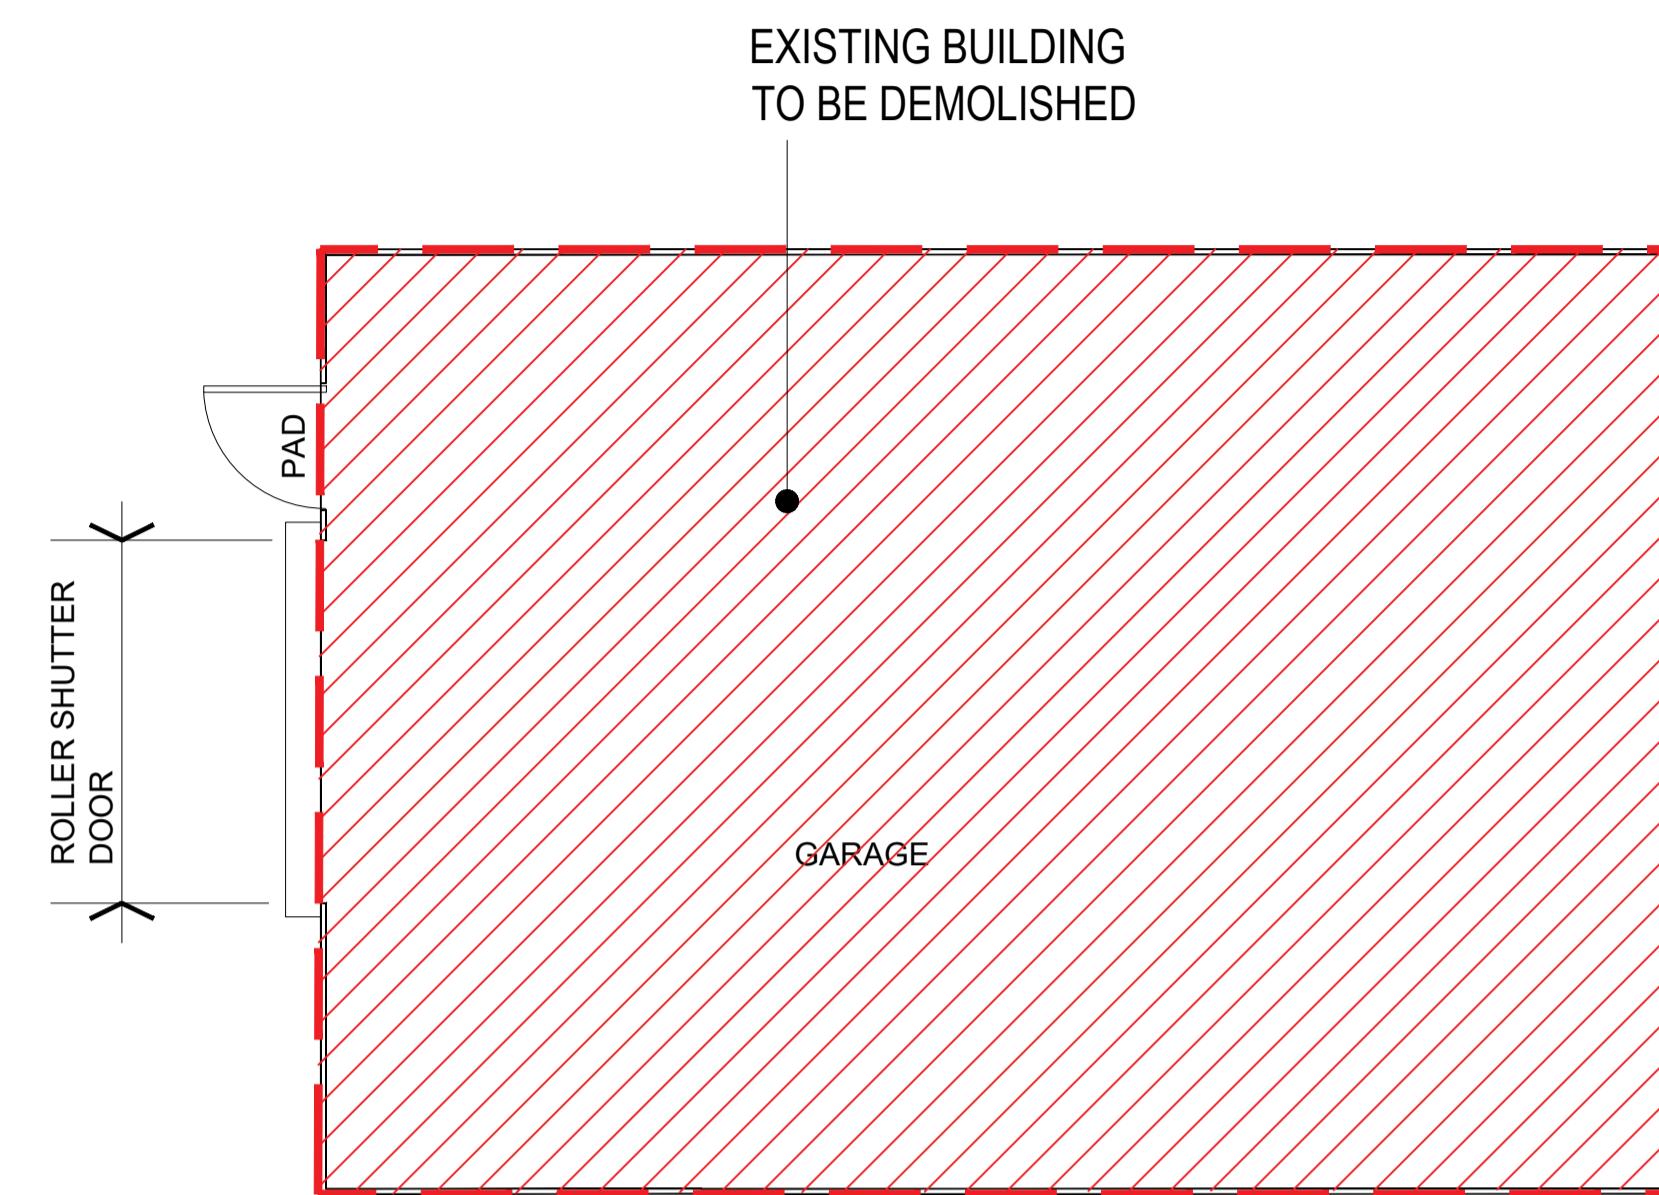

EXISTING (SMALL) GARAGE - DEMOLITION (SCALE 1:50)

(scale 1:50)

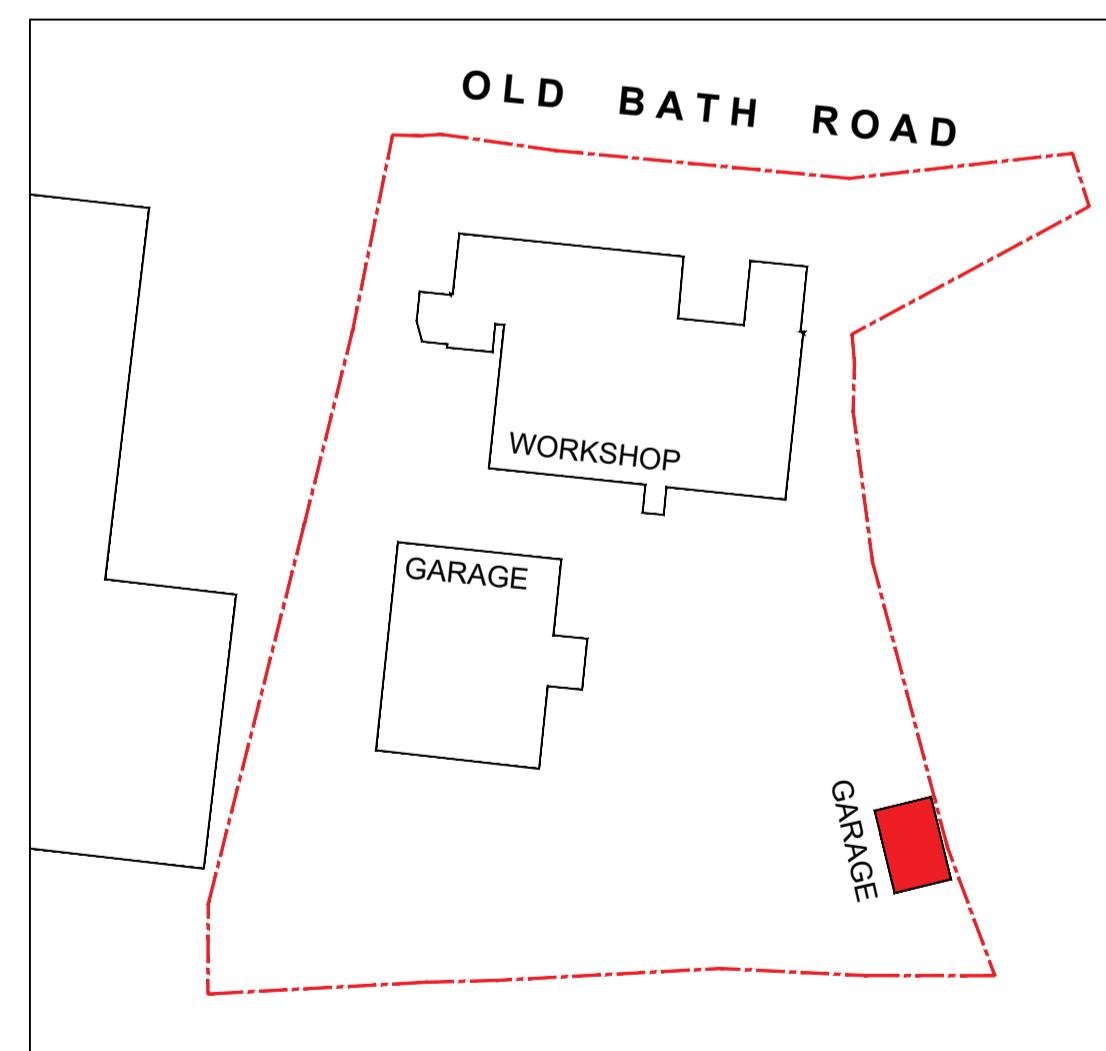

KEY PLAN (SCALE NTS)

| FOR APPROVAL | | | | |
|---|--|-------------------------------|--------|-------------|
| Revision | By | Check | Date | Description |
|  | Partington & Associates Limited | Structural Design Consultants | | |
| 13 Gillibrand Street | Tel: 01257 249863 | | | |
| Chorley | e-mail: admin@partington-associates.com | | | |
| Lancashire PR7 2EJ | www.partington-associates.com | | | |
| Client | SPEEDY FUELS & LUBRICANTS LTD. | Scale @A1 | 1:50 | |
| Project | OLD BATH ROAD CHARVIE READING (RG10 9QJ) | Date | APR'25 | |
| Title | EXISTING | Drawn | MW | |
| Job No. | 5104-24 | Dwg No. | 58 | Approved |
| | | Rev. - | | - |