


AJR
SEPT 2024

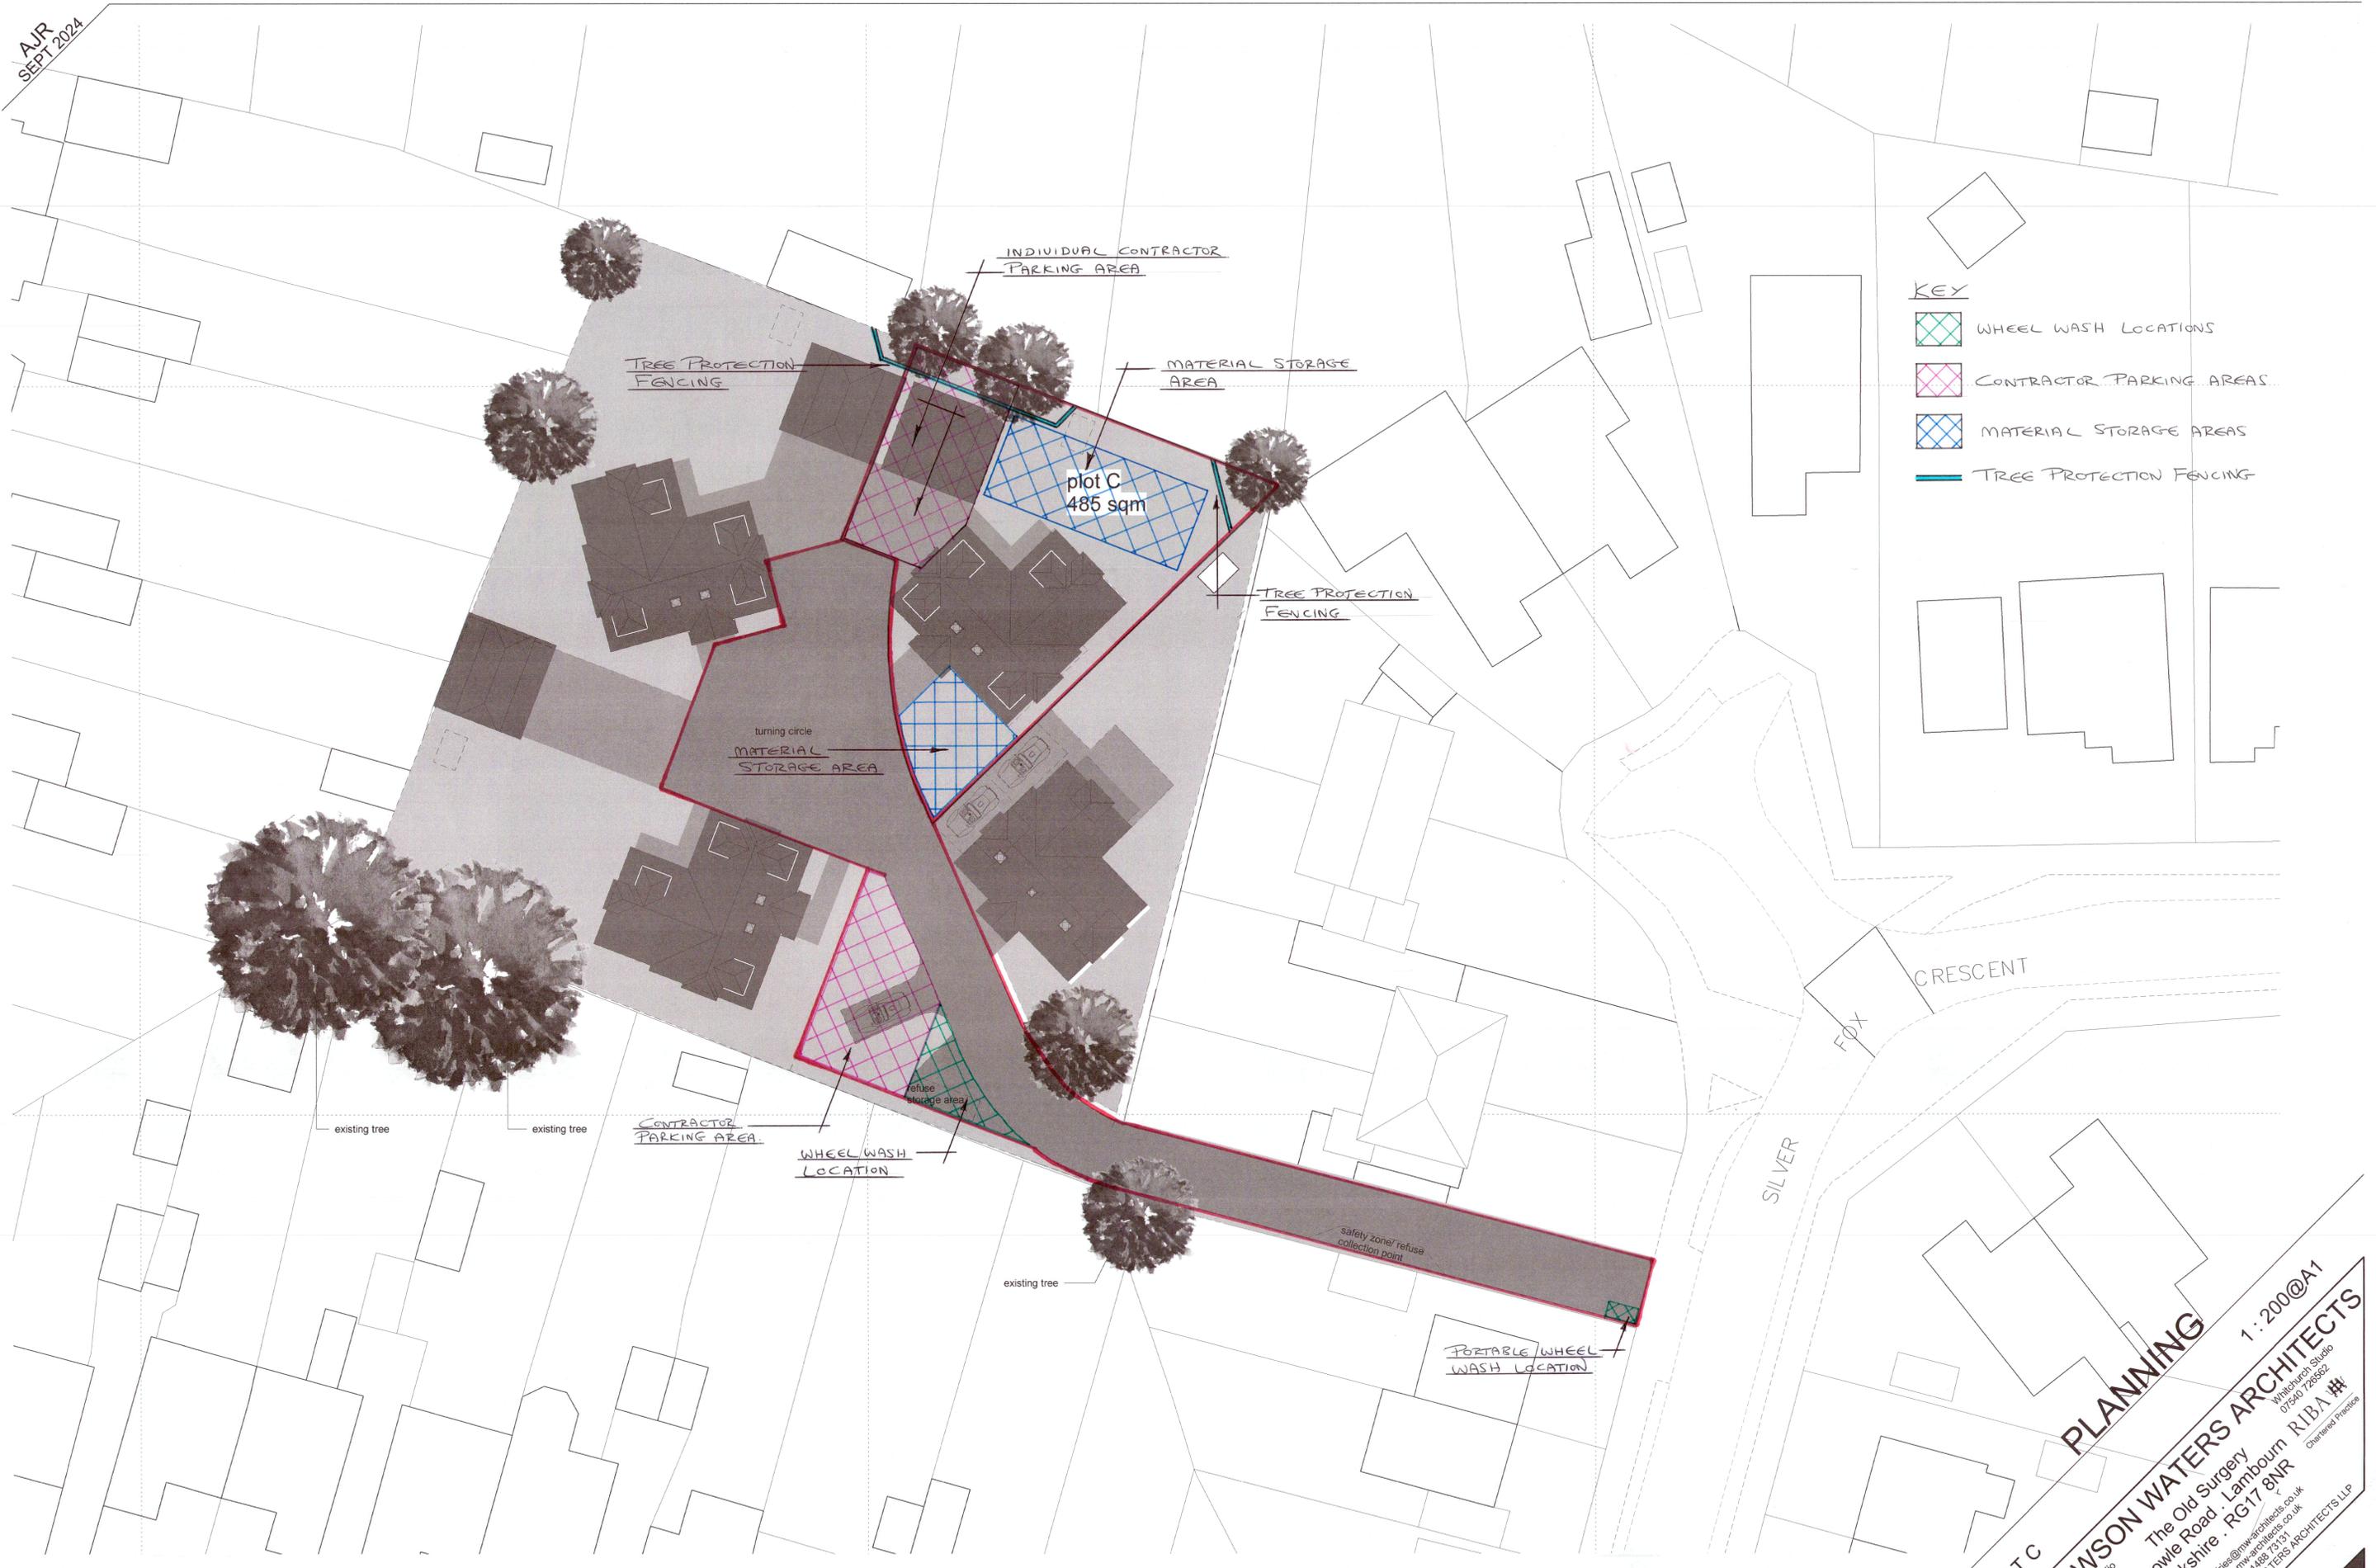


- KEY**
-  WHEEL WASH LOCATIONS
 -  CONTRACTOR PARKING AREAS
 -  MATERIAL STORAGE AREAS
 -  TREE PROTECTION FENCING

PROJECT
LAND OFF SILVER FOX CRESCENT WOODLEY, RG5 3JA

CONSTRUCTION MANAGEMENT PLAN

| REV. | DESCRIPTION | APP. DATE |
|------|-------------|-----------|
| | | |

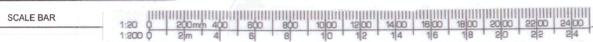

ALL FIGURED DIMENSIONS ARE TO BE TAKEN IN PREFERENCE TO SCALED DIMENSIONS AND ANY INACCURACIES ARE TO BE REPORTED TO THE ARCHITECT. DIMENSIONS TO BE CHECKED ON SITE BEFORE ANY WORK IS PUT IN HAND OR PREFABRICATED. COPYRIGHT OF THIS DRAWING IS RETAINED BY THE ARCHITECT AND IT MUST NOT BE REPRODUCED WITHOUT THEIR WRITTEN CONSENT

PLOT C PLANNING
MATHEWSON WATERS ARCHITECTS
 1:200@A1
 The Old Surgery
 Crowle Road · Lambourn
 Berkshire · RG17 8NR
 01488 73131
 www.mwarchitects.co.uk
 RIBA #
 Chartered Practices
 © MATHEWSON WATERS ARCHITECTS LLP