



Scale (m)  
0 2 4 10

Ordnance Survey, (c) Crown Copyright 2025.  
All rights reserved. Licence number 100022432

TREE SURVEY INFORMATION :

Tree Number	T1
Species	Robinia pseudoacacia (False Acacia)
Stem Circumference	1200 mm
Stem Diameter	382 mm
RPA Radius *	4.58 m
RPA Area	66 m <sup>2</sup>

\* RPA radius calculated in accordance with BS 5837:2012  
(RPA radius = 12 x stem diameter)


----- RPA (Root protection area)

CAR PARKING INFORMATION :

Location	Existing	Proposed
Garage	3	3
Driveway **	3	3
Total	6	6

\*\* Number of car parking spaces that can be accommodated allowing for a 6 metre aisle between the driveway parking spaces & front of garage, & allowing for cars to exit the site in forward gear

CAR PARKING PROVISION UNALTERED

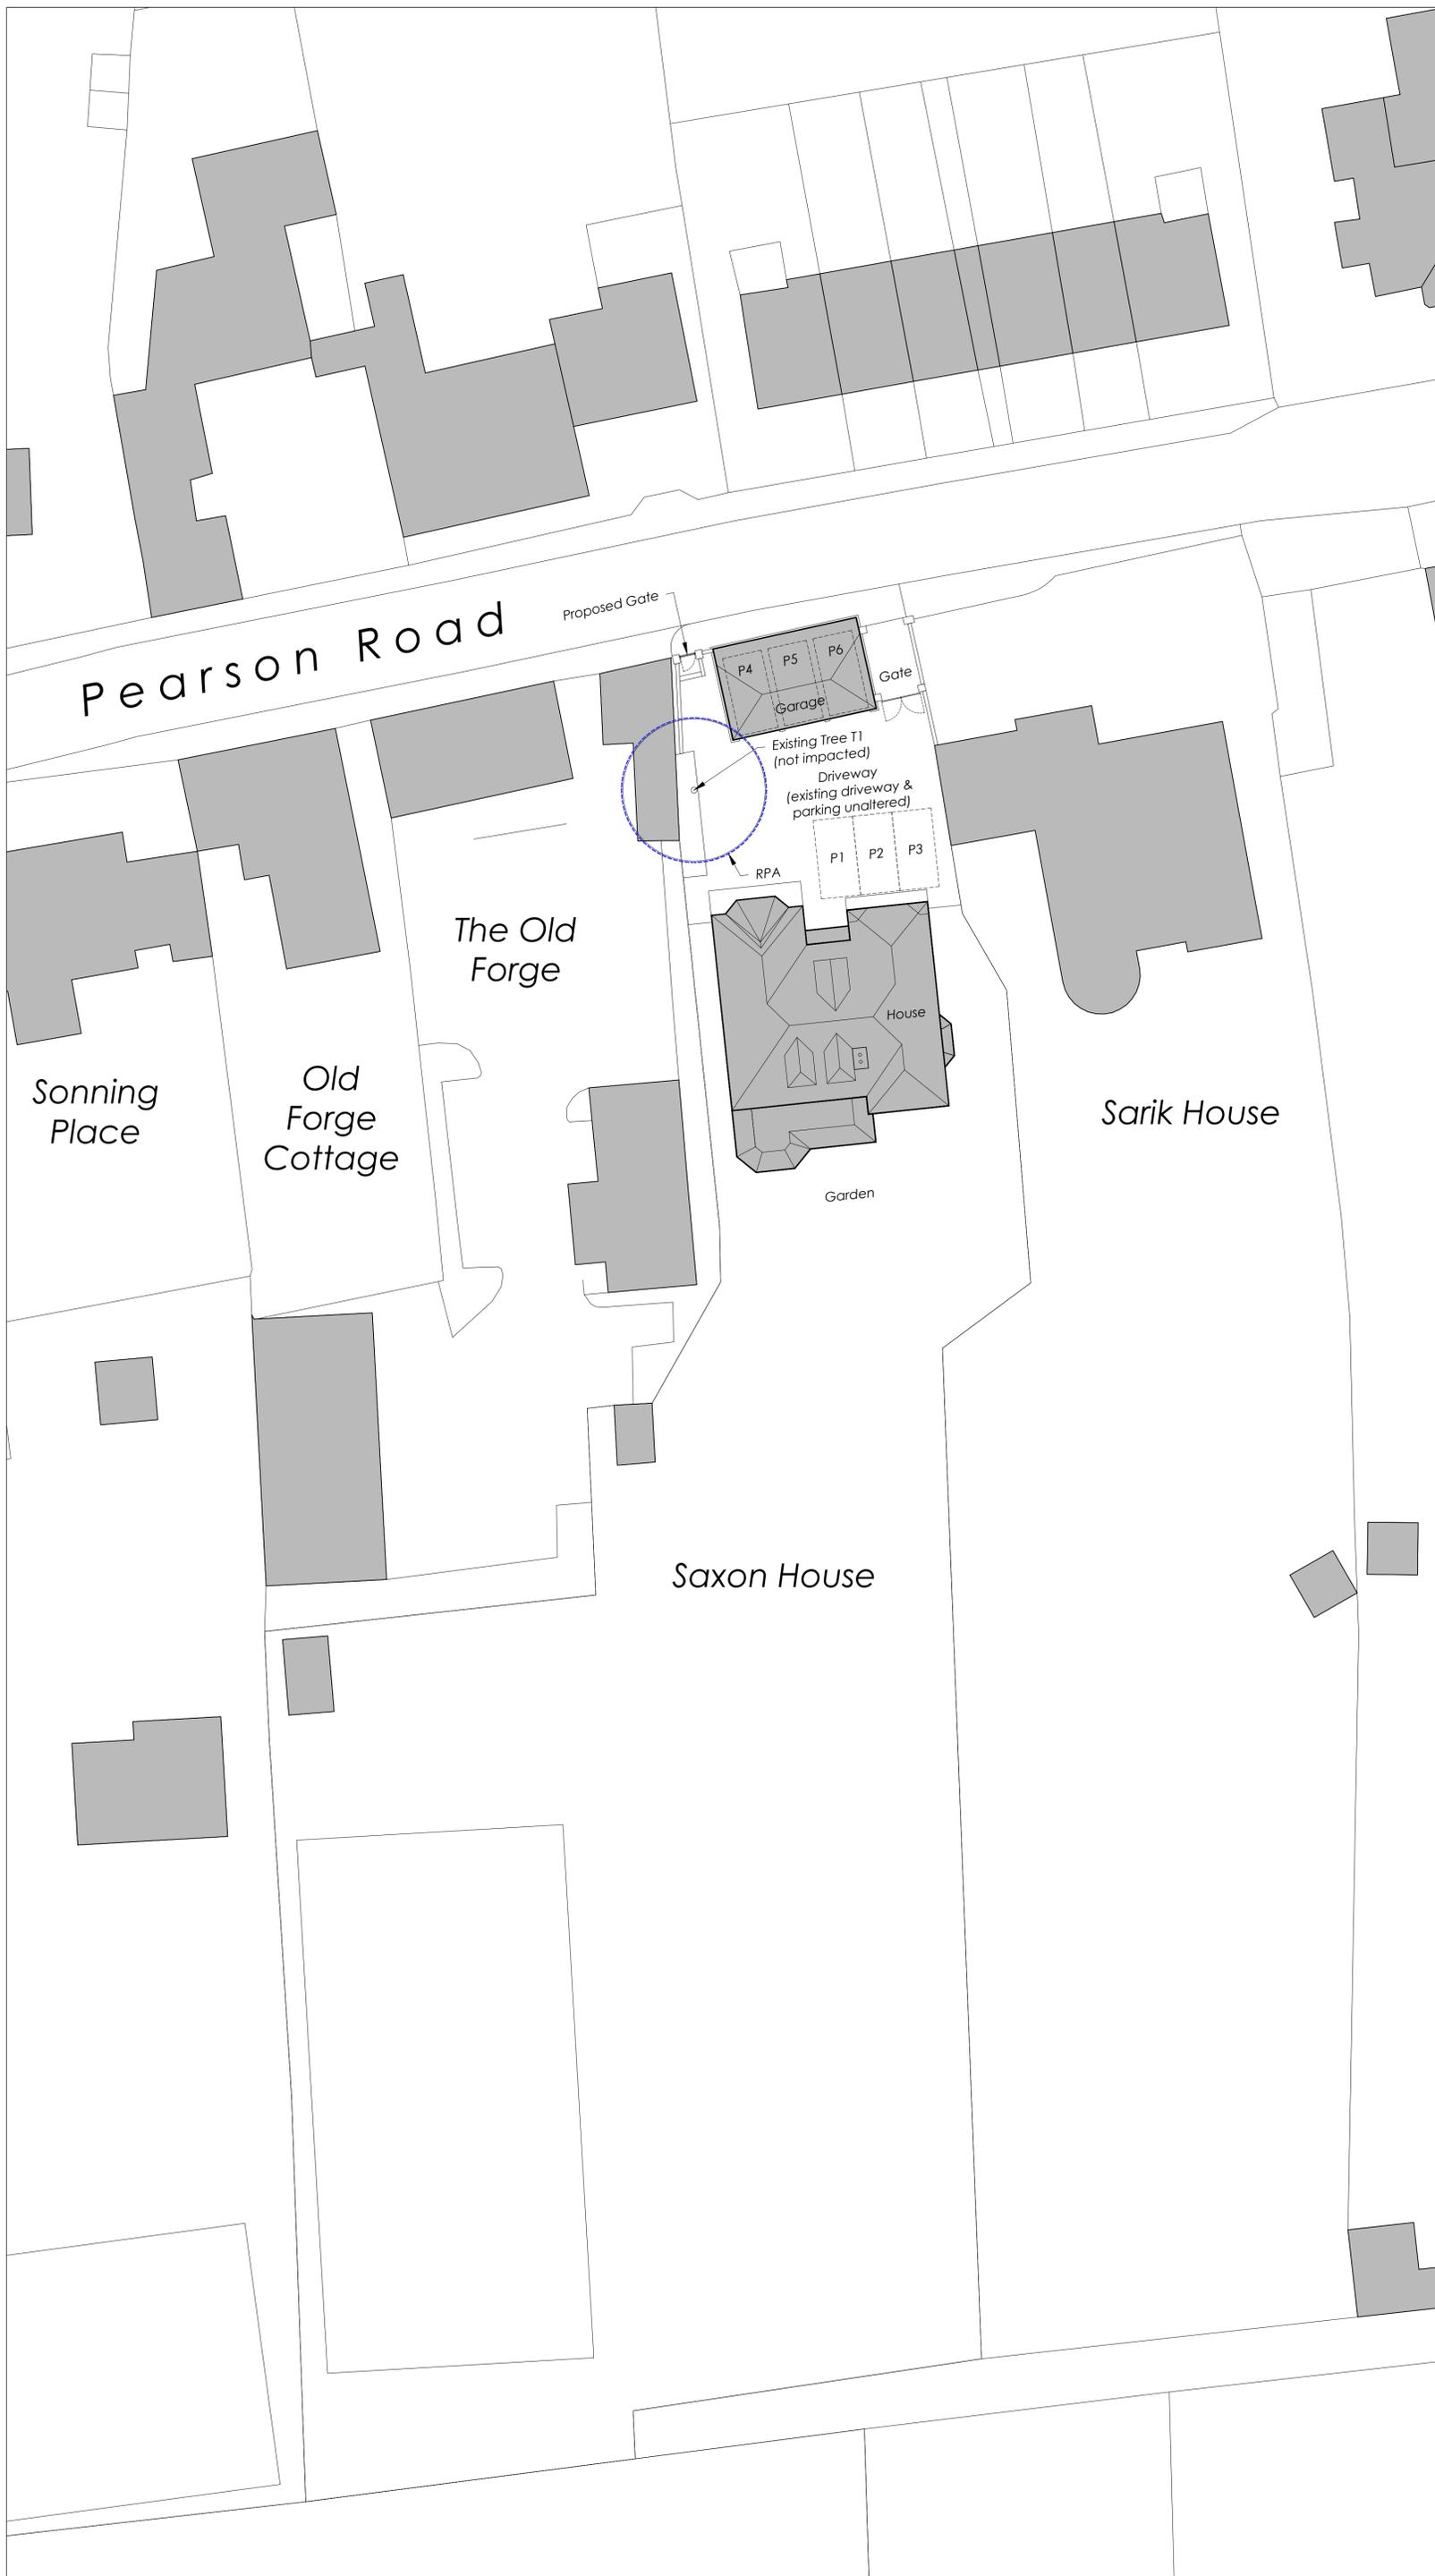

D	31.03.25	Flint Panels & Metal Grilles Omitted
C	12.02.25	Tree Survey & Car Parking Info
B	09.02.25	Drawing Revised
A	05.02.25	Drawing Revised

Revisions

Client  
Mr & Mrs J H Fisher

Project  
Gate, Grilles & Flint Panels  
Saxon House  
Pearson Road  
Sonning  
RG4 6UH

Status  
Planning

Date  
2025.01.24

Scale  
1:200

Size  
A1

Title  
Proposed Site Plan

Number  
24.12-104

Revision  
D

**Spires Architects**

9 Monks Way | Reading | RG30 3DP  
Tel: 07495 529905