


THE RIDGEWAY

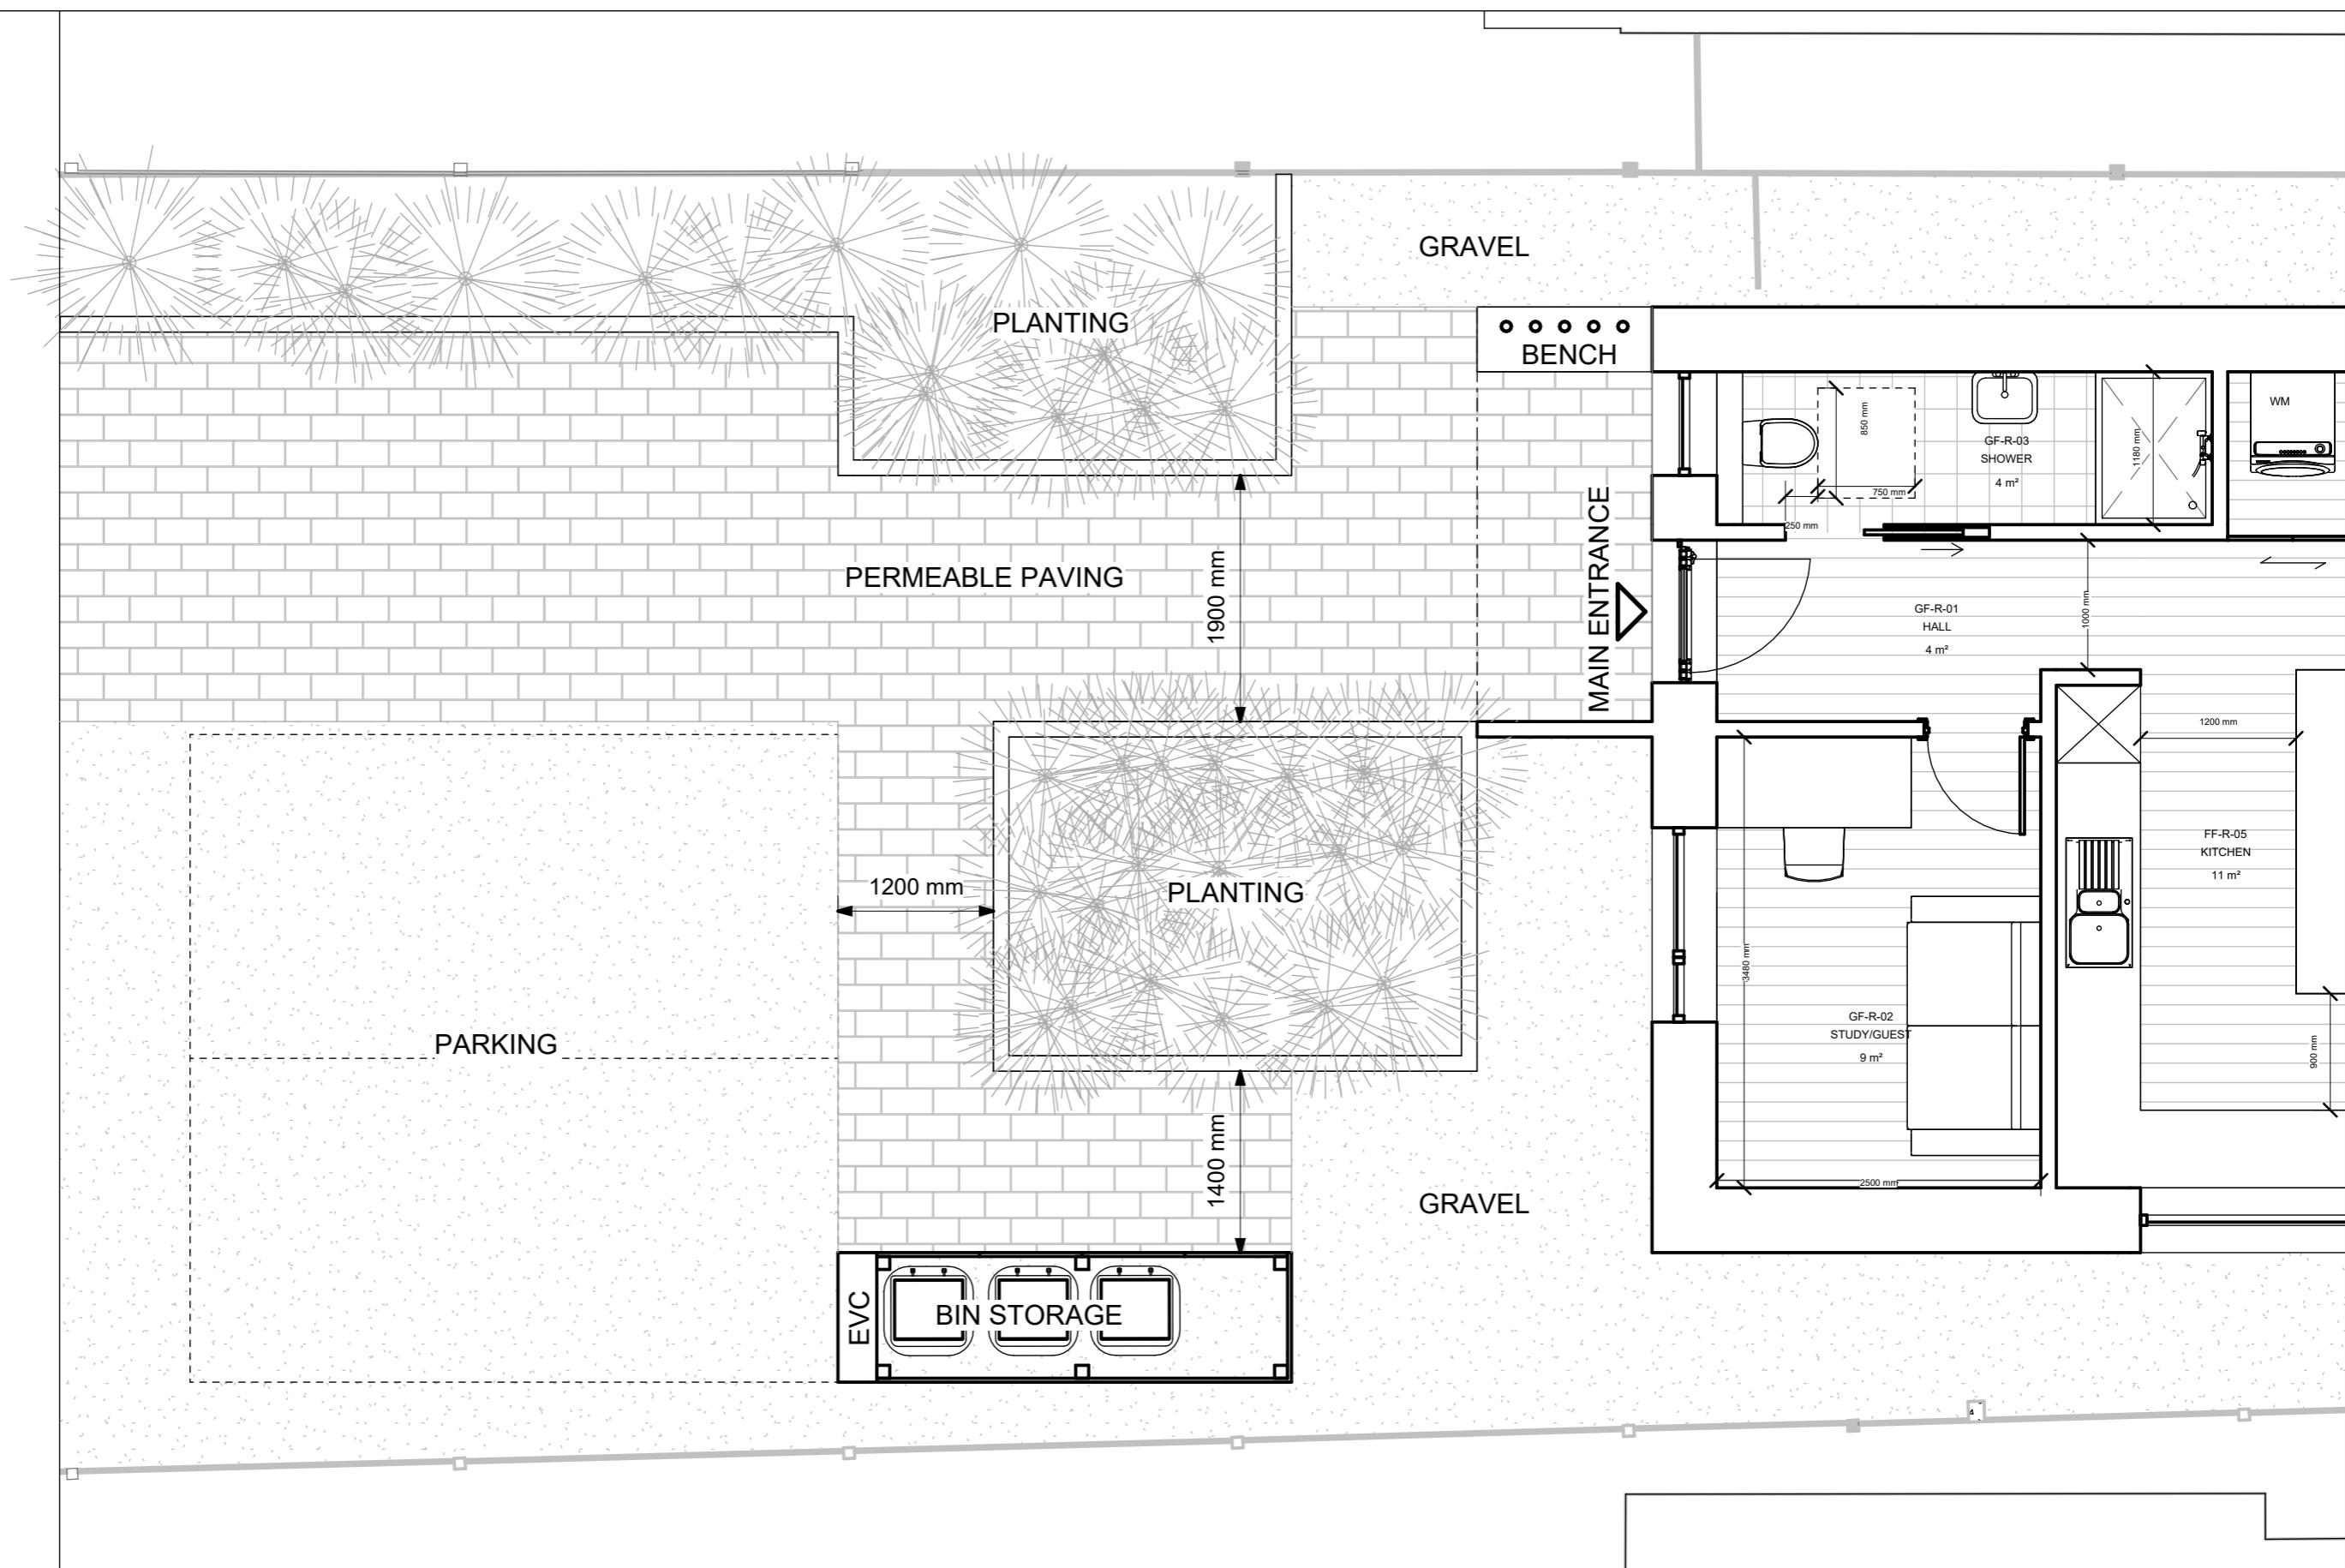

**GRESFORD
ARCHITECTS**

Unit 1
Oxford Eco Centre
Roger House
Osney Mead
Oxford, OX2 0ES

t: +44 (0) 1865 360037
e: info@gresfordarchitects.co.uk

Project 7a The Ridgeway, Woodley, Reading, RG5 3QD

Client

Do not scale from drawings
Errors to be reported immediately to the Architect
To be read in conjunction with all relevant Architects', Services and Structural Engineer's drawings
All existing site, trees and building information has been compiled from different sources
All dimensions to be checked on site


© Gresford Architects Ltd. All rights reserved. Including the right of reproduction.

Project number
4242

Drawing Title

0 1m 2m

Drawing Number

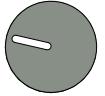

SKETCH OPTIONS