
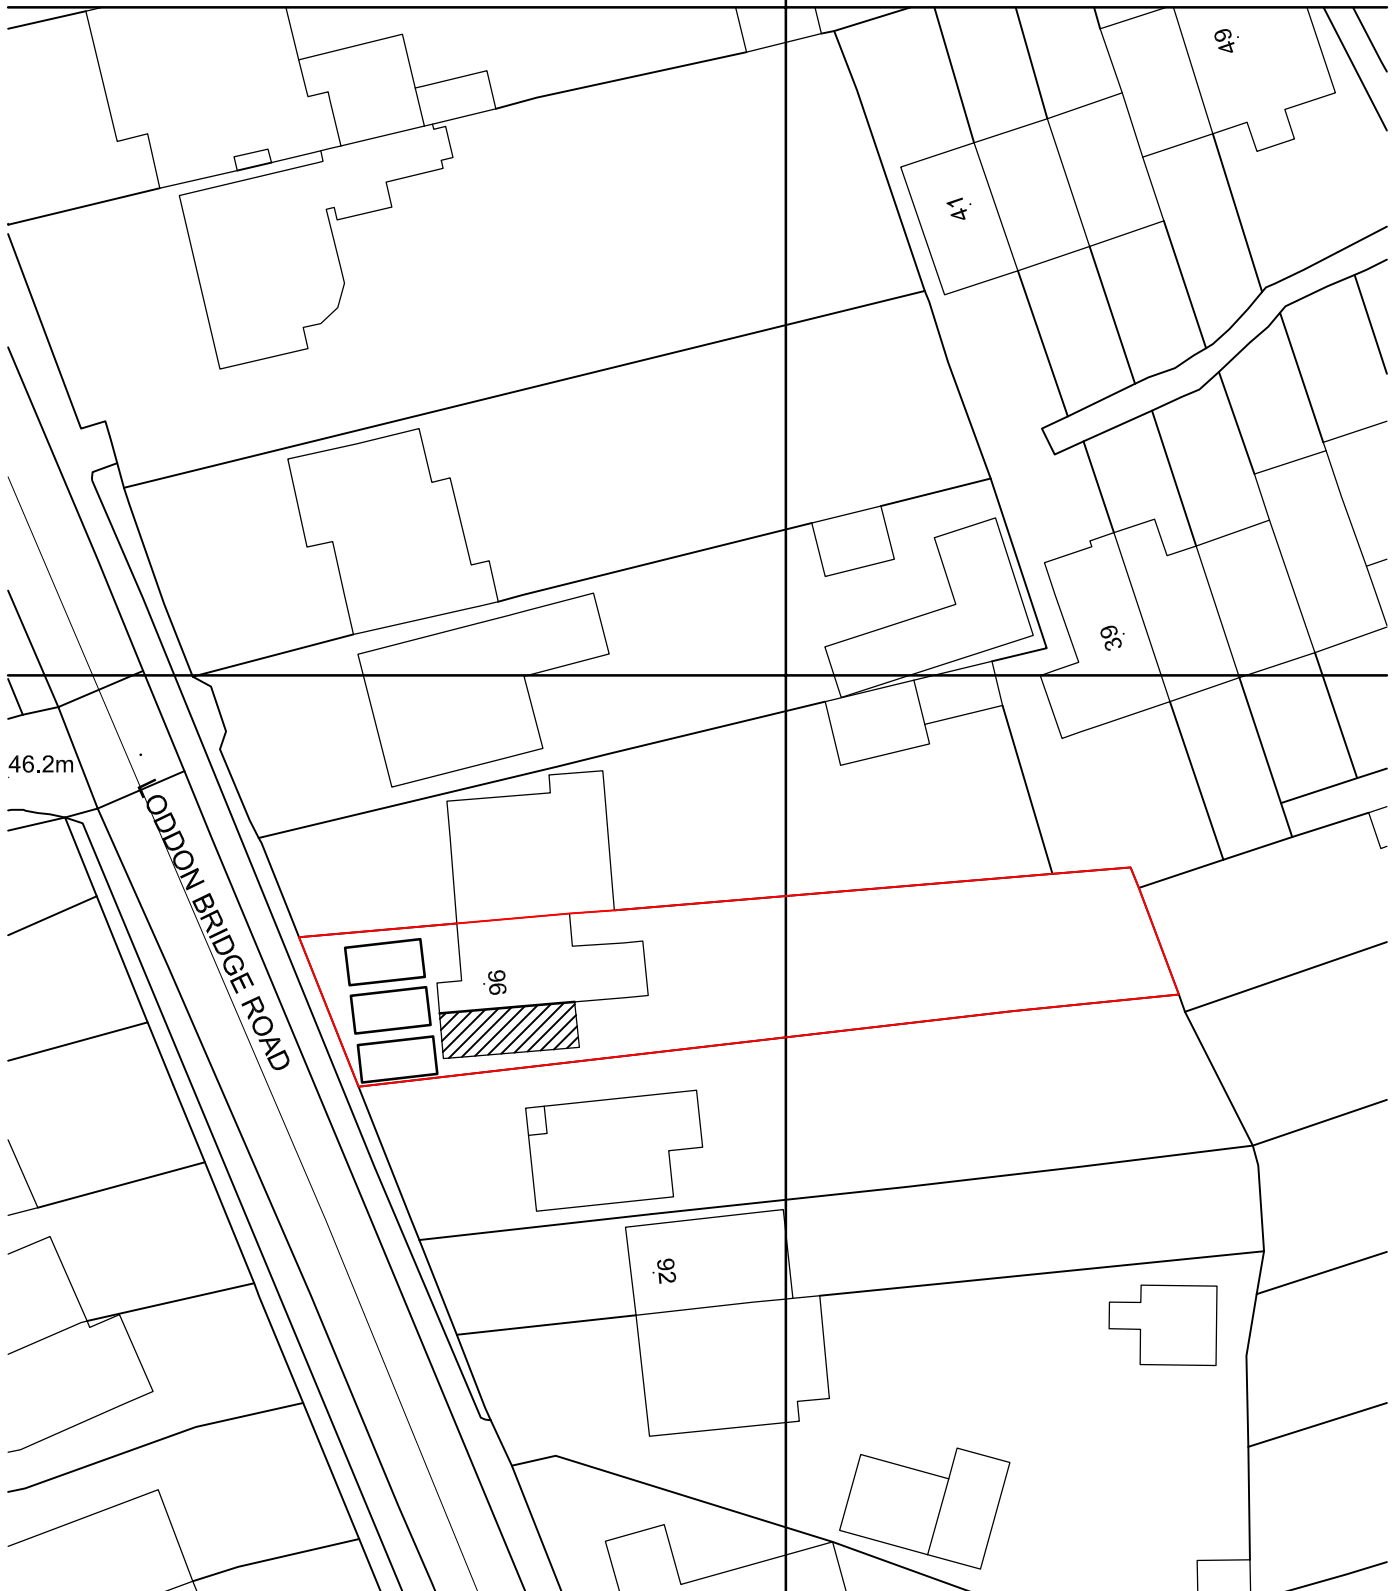


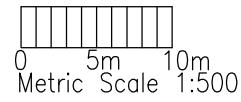

JOB
TITLE 96 LODDON BRIDGE ROAD, WOODLEY, RG5 4AN

DRG.
TITLE BLOCK PLAN

DRAWN

CHECKED

DATE
FEB 25

SCALE
1:500

DRG. NO
AS03724-BP10

RRS Designs
Architectural & Planning Services

Mobile- 07964326643
Email- amar@rrsdesigns.co.uk
Website- www.rrsdesigns.co.uk