


NOTES


0 1m 2m 3m 4m 5m  
Metric Scale 1:100

A	-	-
Rev/Date		Amendment
<b>PROJECT</b>		
96 LODDON BRIDGE ROAD		
WOODLEY		
RG5 4AN		


EXISTING SIDE  
ELEVATION

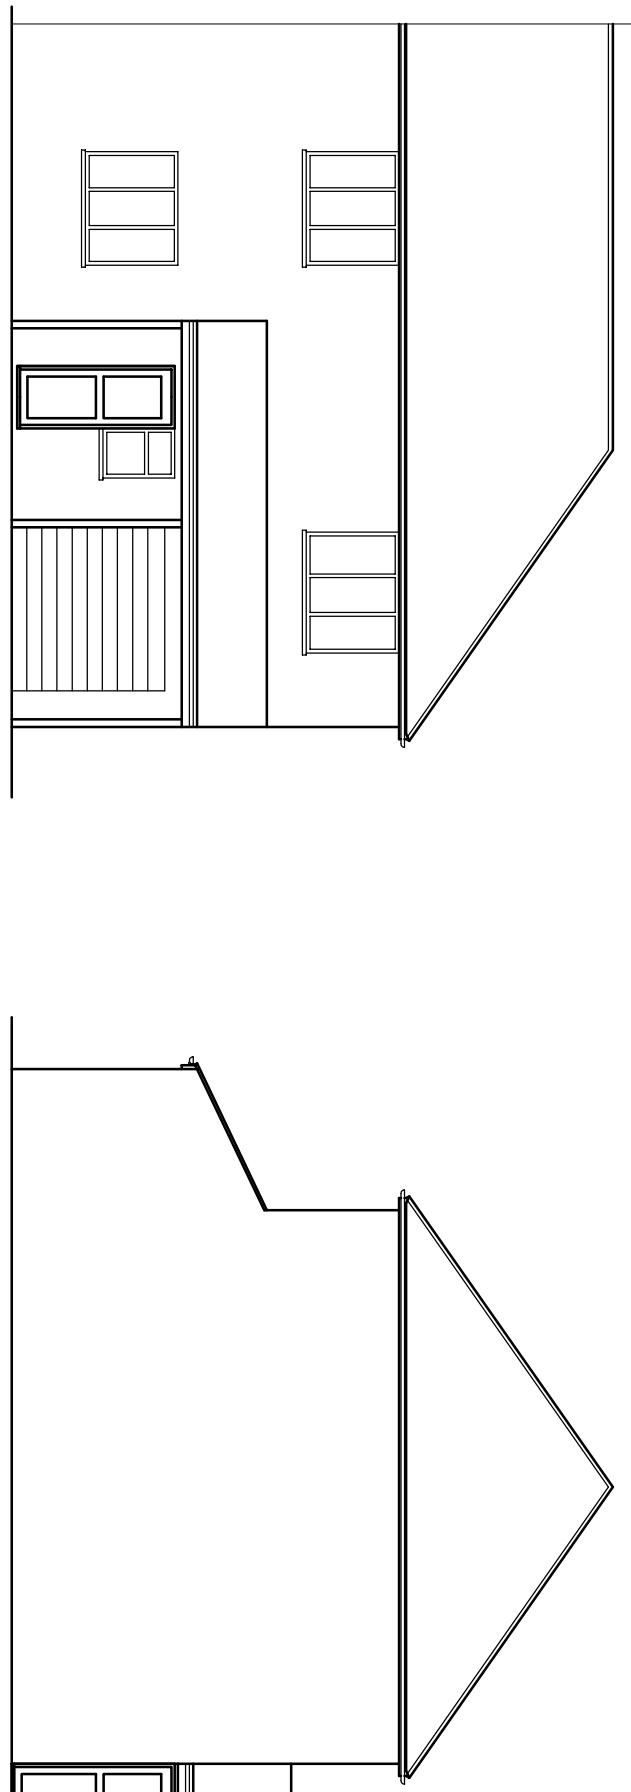

EXISTING FRONT  
ELEVATION

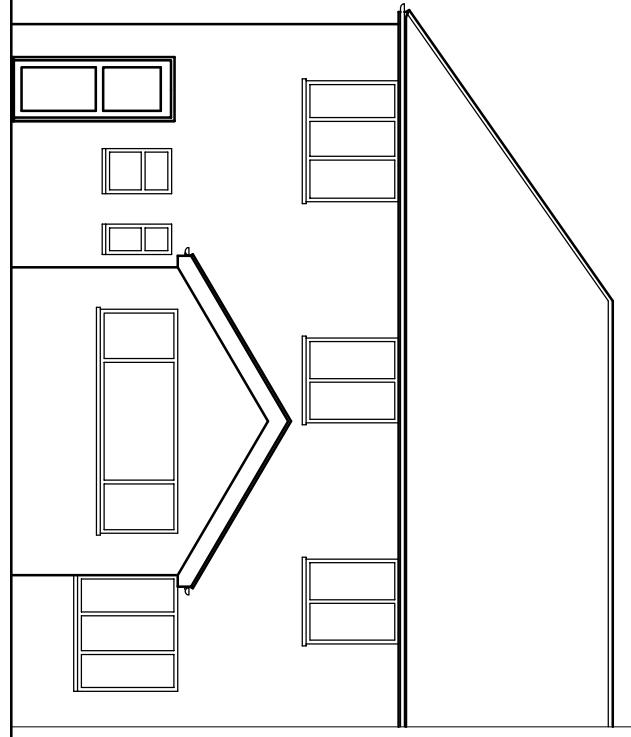

EXISTING ELEVATIONS

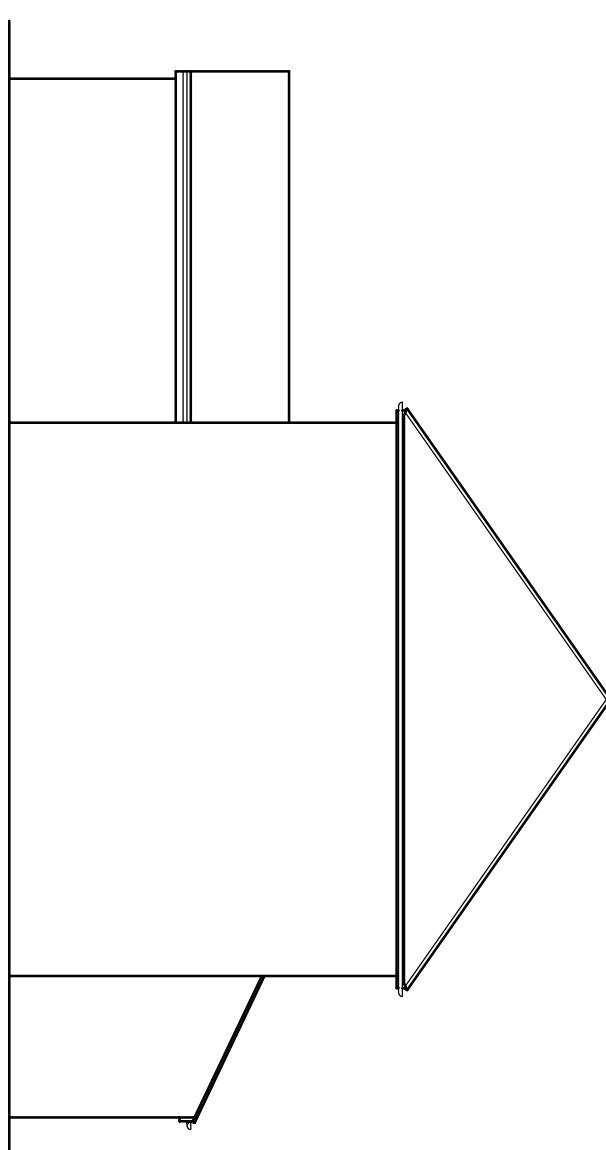

EXISTING REAR  
ELEVATION

**RRS Designs**  
Architectural & Planning Services

Mobile- 07964326643  
Email- amar@rrsdesigns.co.uk  
Website- www.rrsdesigns.co.uk

DRAWN

AS

SCALE @ A3

DATE

JAN 25

1:100

DRAWING NO.

REV.

AS03724-02