



© Crown copyright 2025 Ordnance Survey 100053143

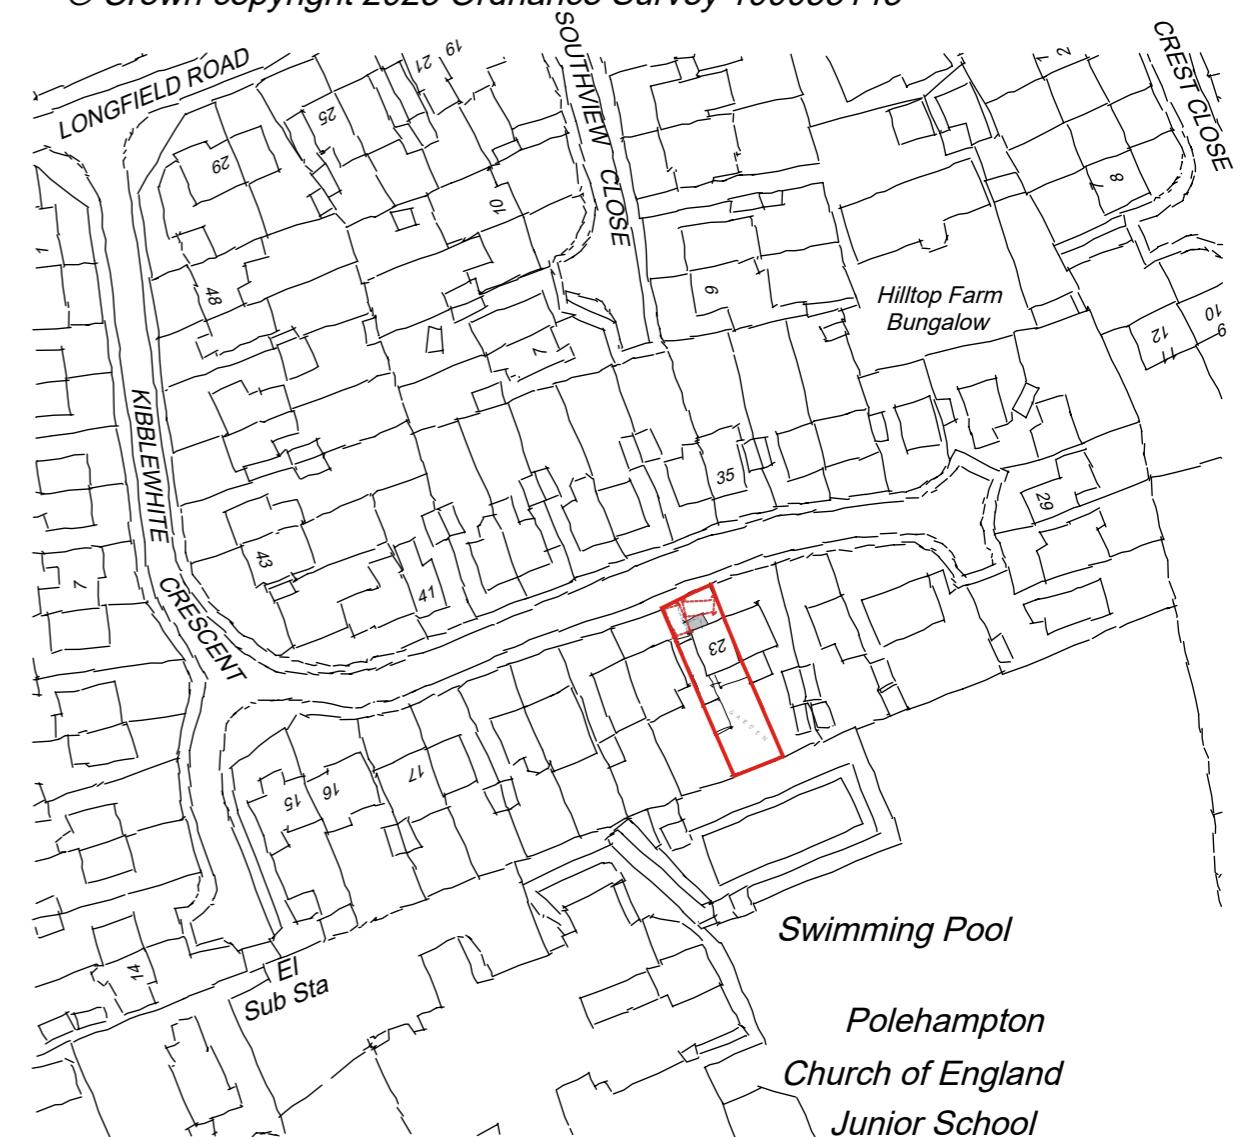

1:20 scale Bar
This Drawing has been produced for printing onto A3 size paper,

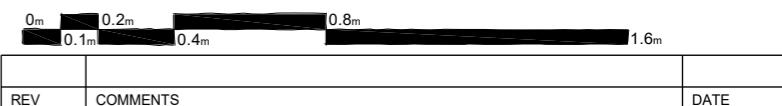

CLIENT Mr & Mrs Jenner
PROJECT 23 Kibblewhite Crescent, Twyford, Reading,
RG10 9AX
DRAWING PROPOSED SITE AND LOCATION PLANS

DATE Oct 25 DWG SCALE 1:200/1250 DRAWN TB DWG No. 191/202 REV B

DO NOT SCALE DRAWINGS. VERIFY ALL DIMENSIONS BEFORE SETTING OUT, COMMENCING WORK OR PRODUCTION OF FABRICATION DRAWINGS. REPORT ANY DISCREPANCIES TO THE SITE SUPERVISOR IMMEDIATELY. ©