

Project Title:

 Elmsland, Little Hill Road,
Reading, RG10 0TG

Drawing Title:

Location Plan

DO NOT SCALE FROM THIS DRAWING


Scale @ A3: 1 : 1250 Dwg No: 211-25-01

Date drawn: 23.09.25 Rev:

Drawn by: McEwen Design Services

 The contents of this drawing and the
designs depicted are and remain the
exclusive property under copyright of
the author **Creative Project Services Ltd.**

Revisions:

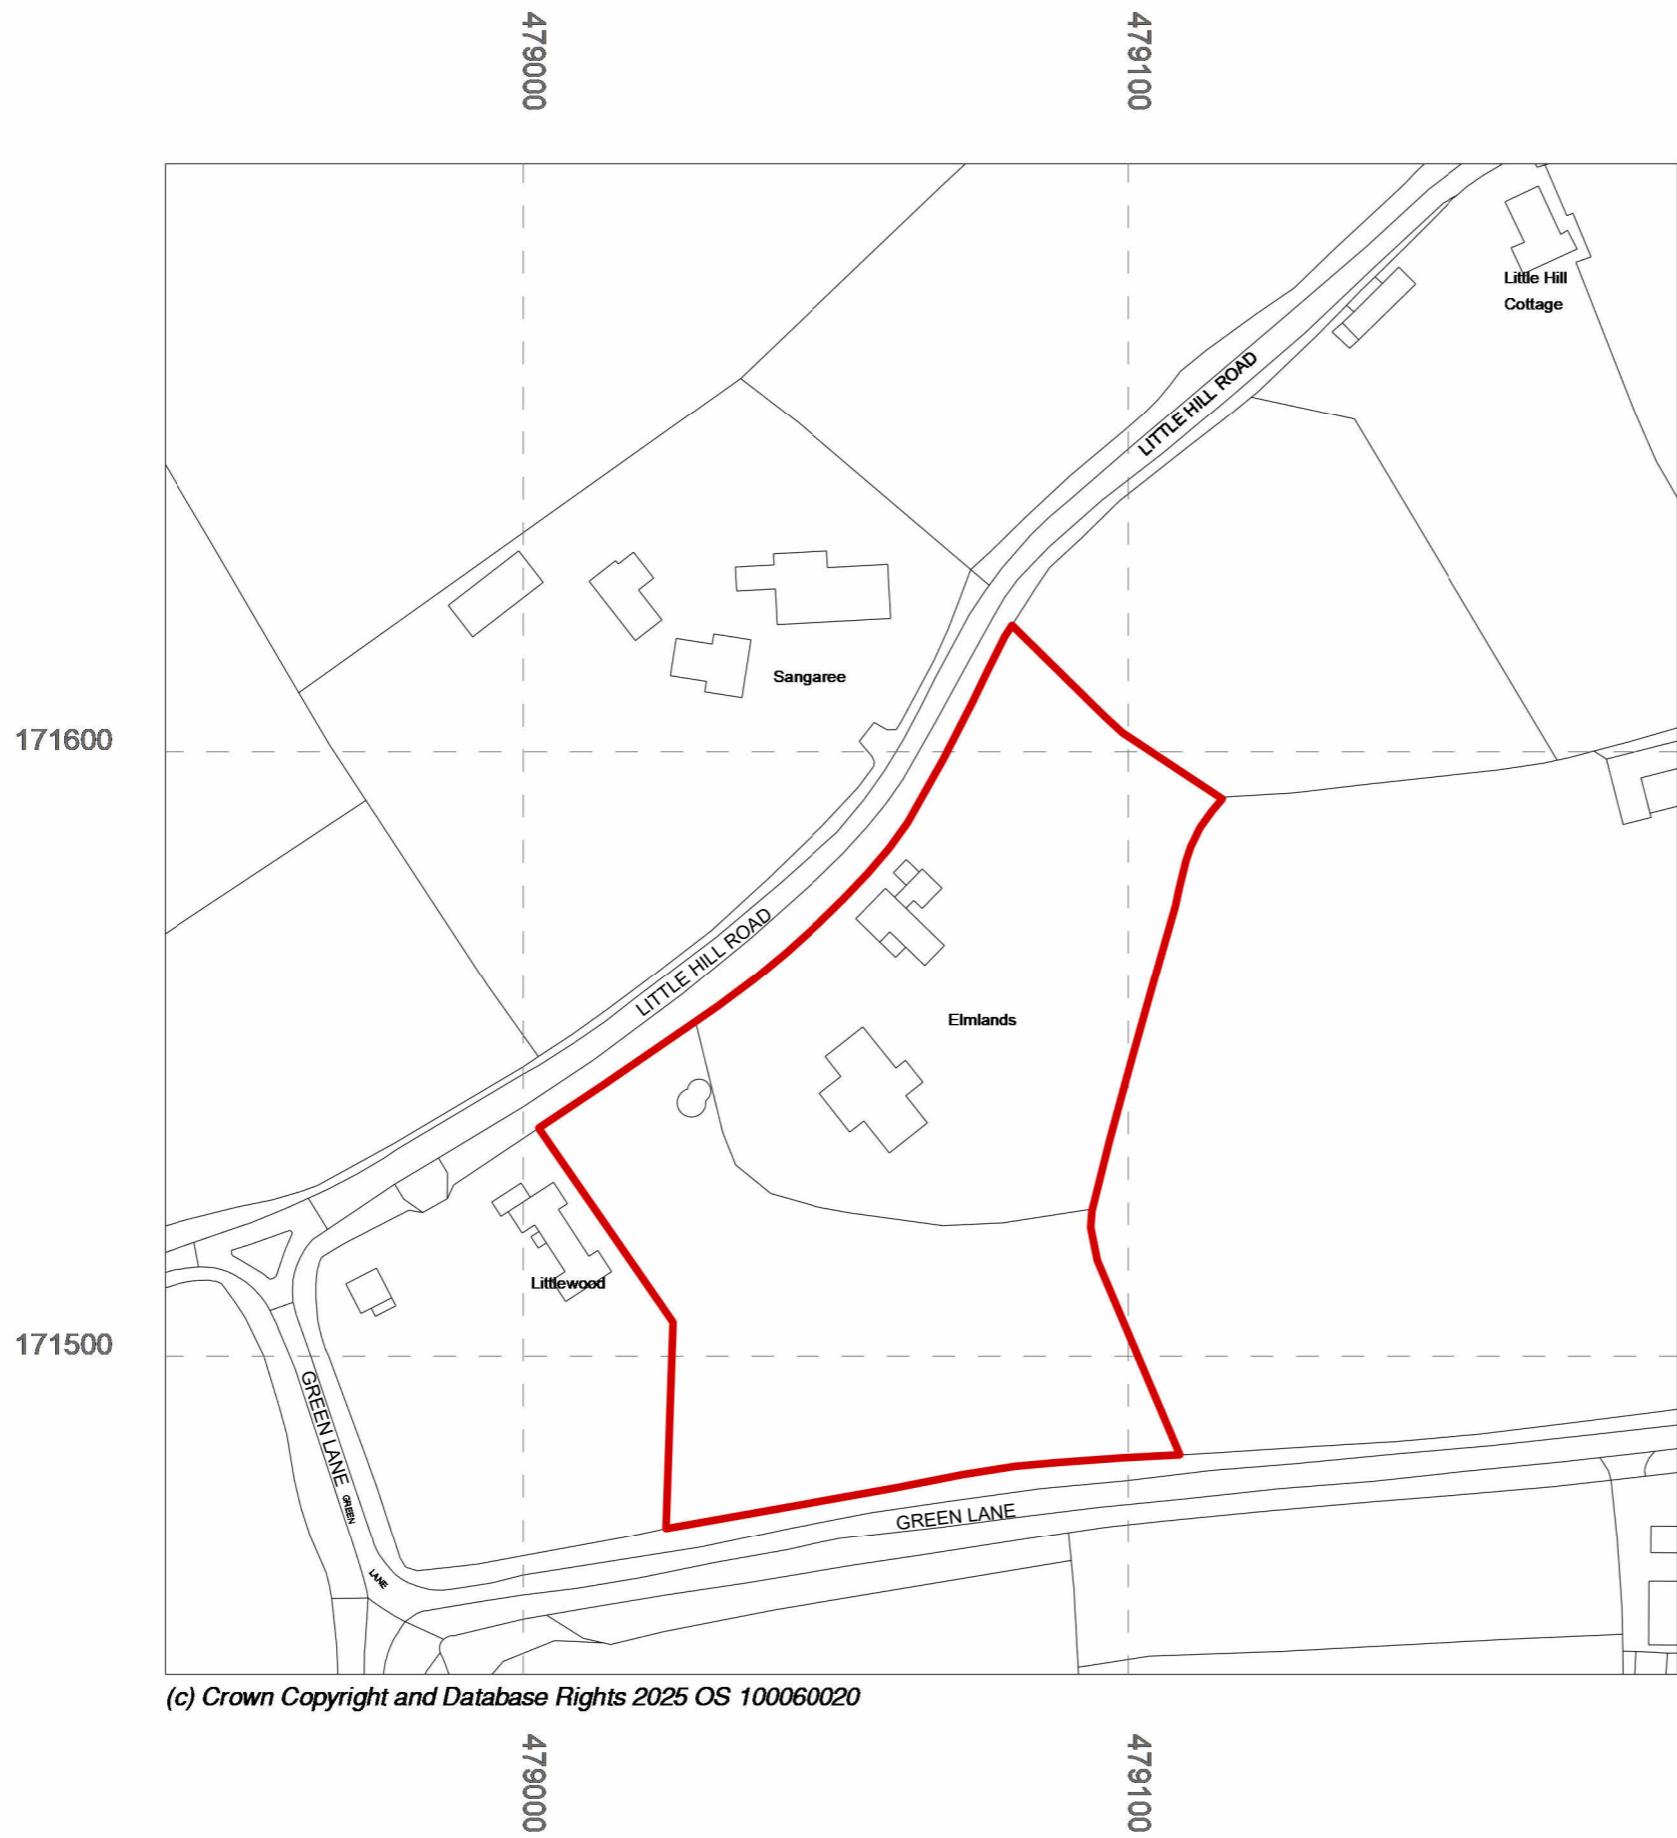

171500