




GROUND FLOOR PLAN

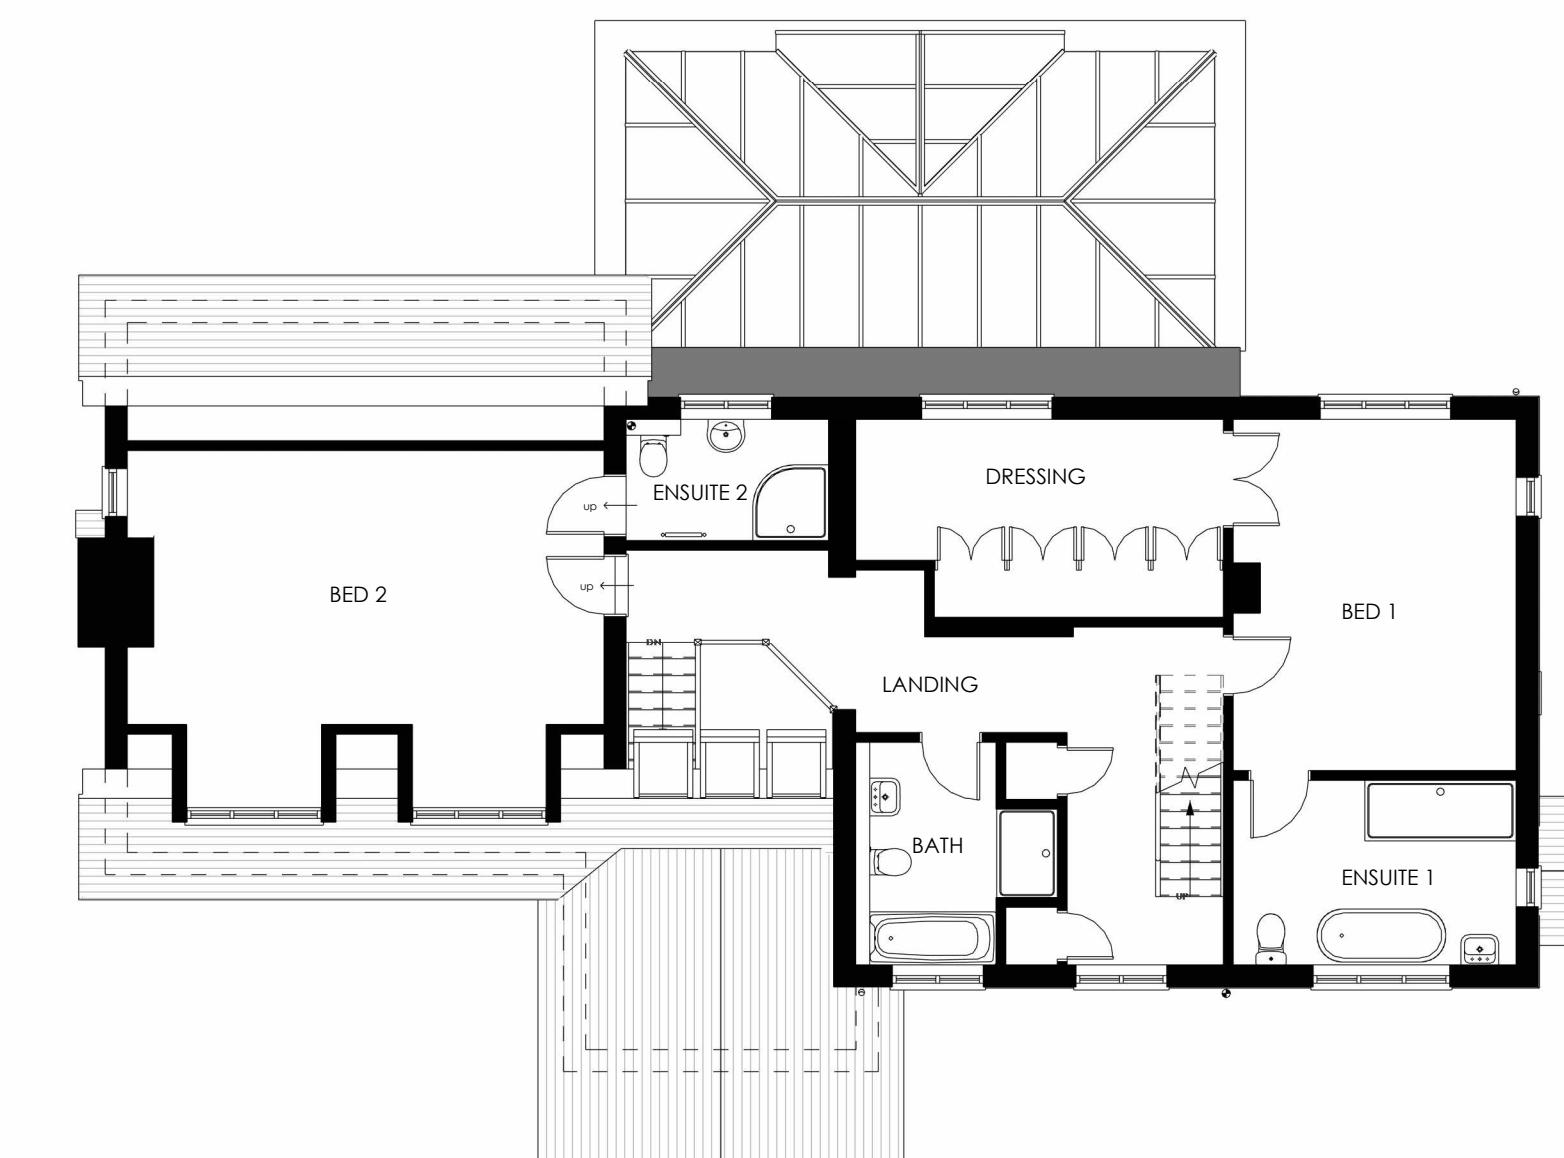

FIRST FLOOR PLAN

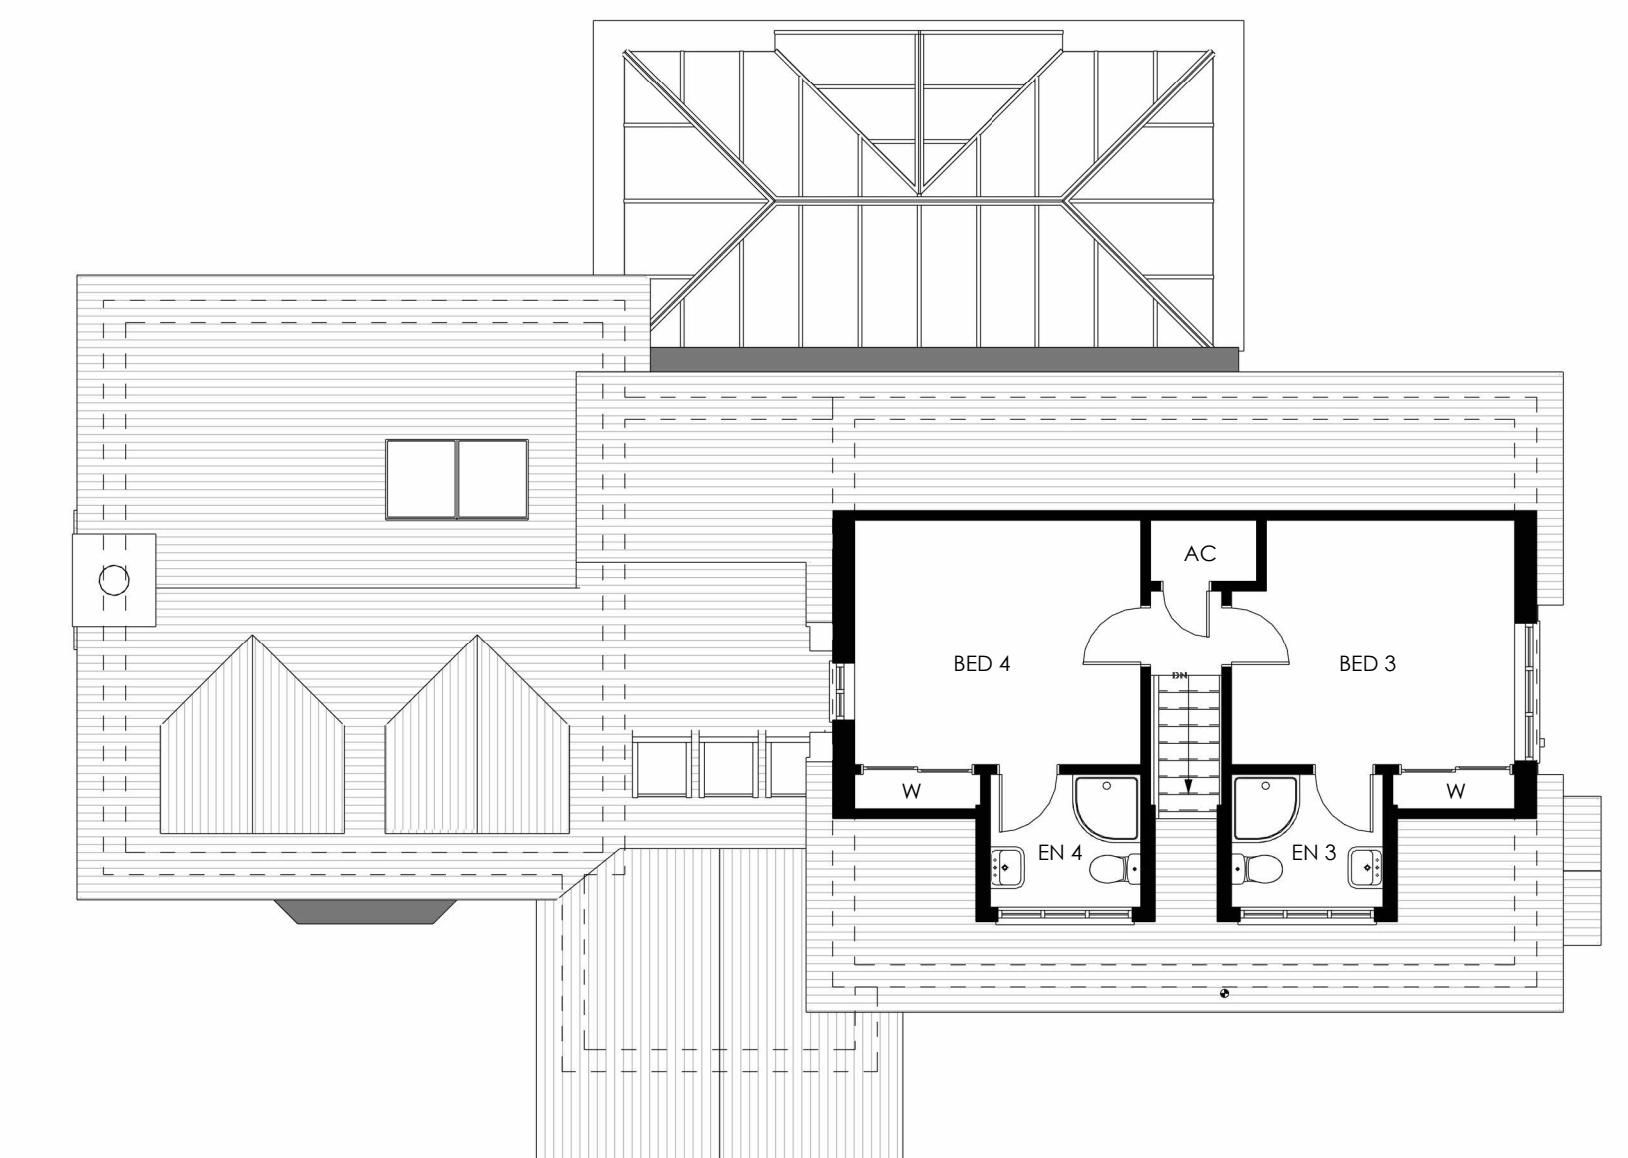

SECOND FLOOR PLAN

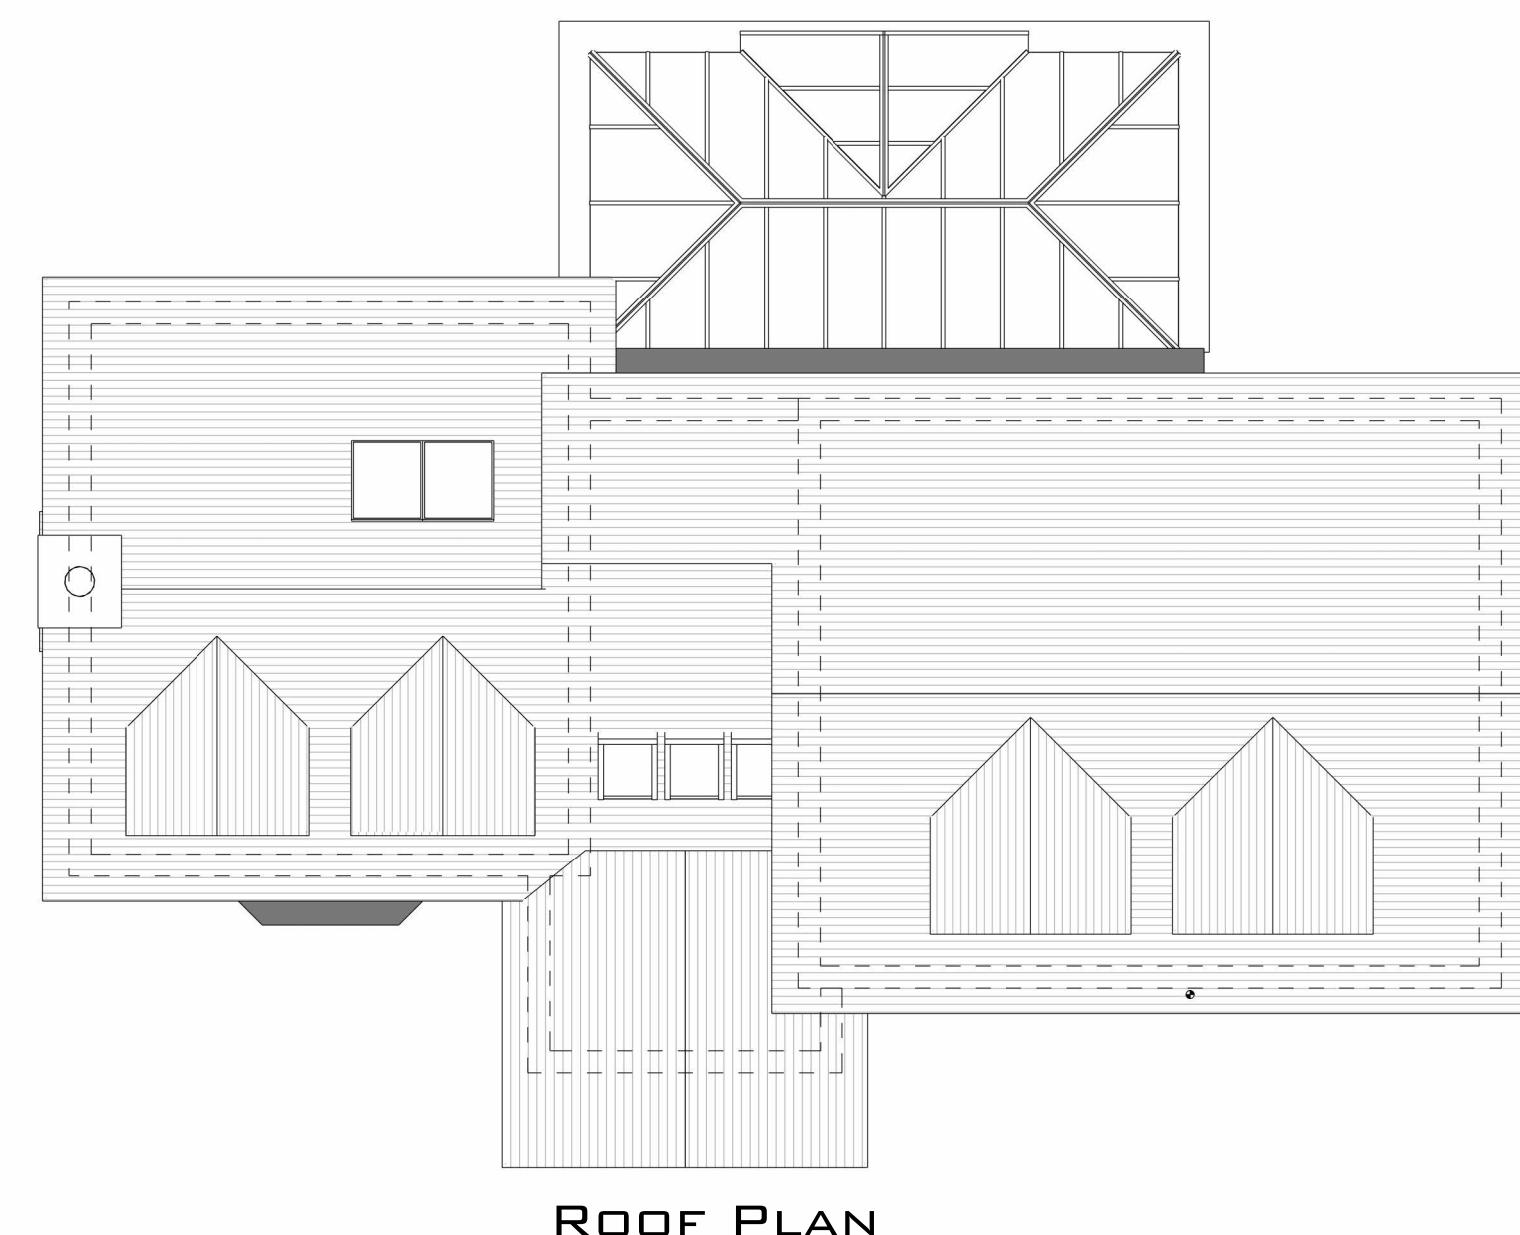

ROOF PLAN



FRONT



REAR



SIDE LEFT



SIDE RIGHT