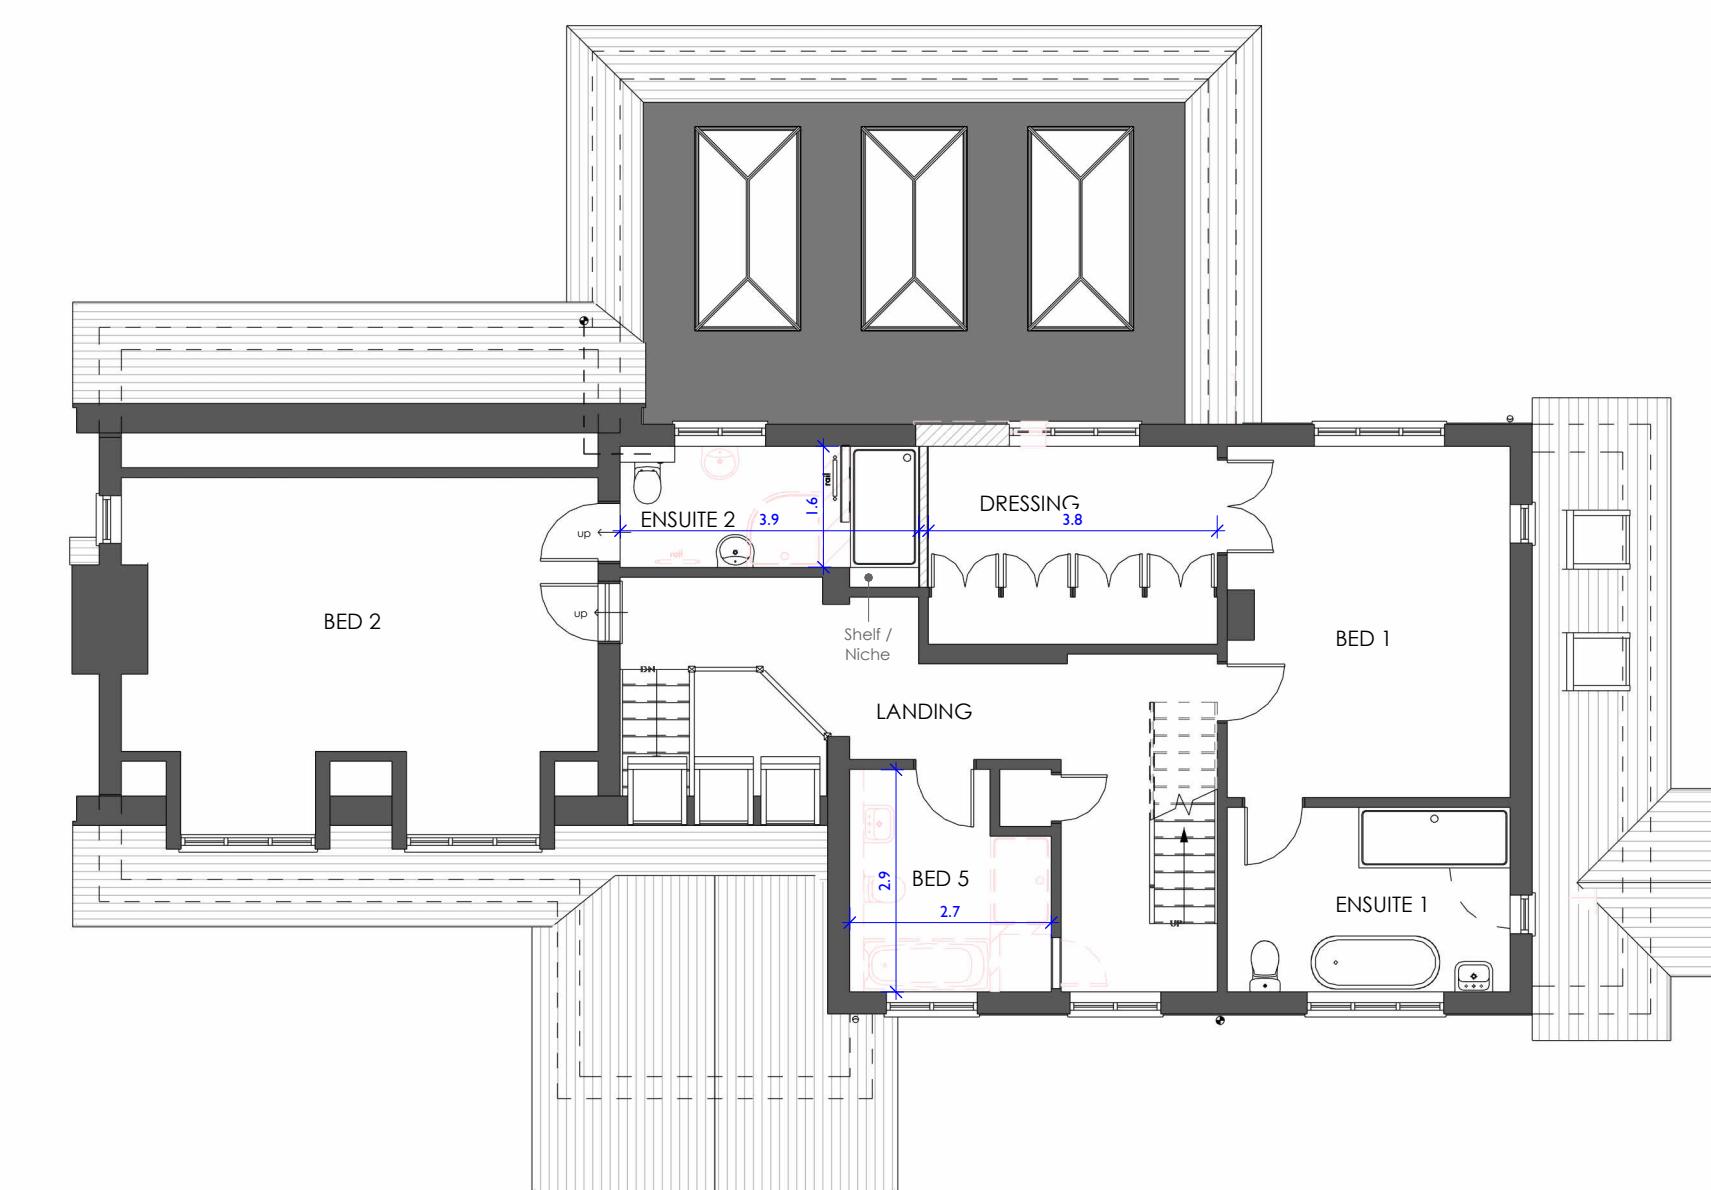
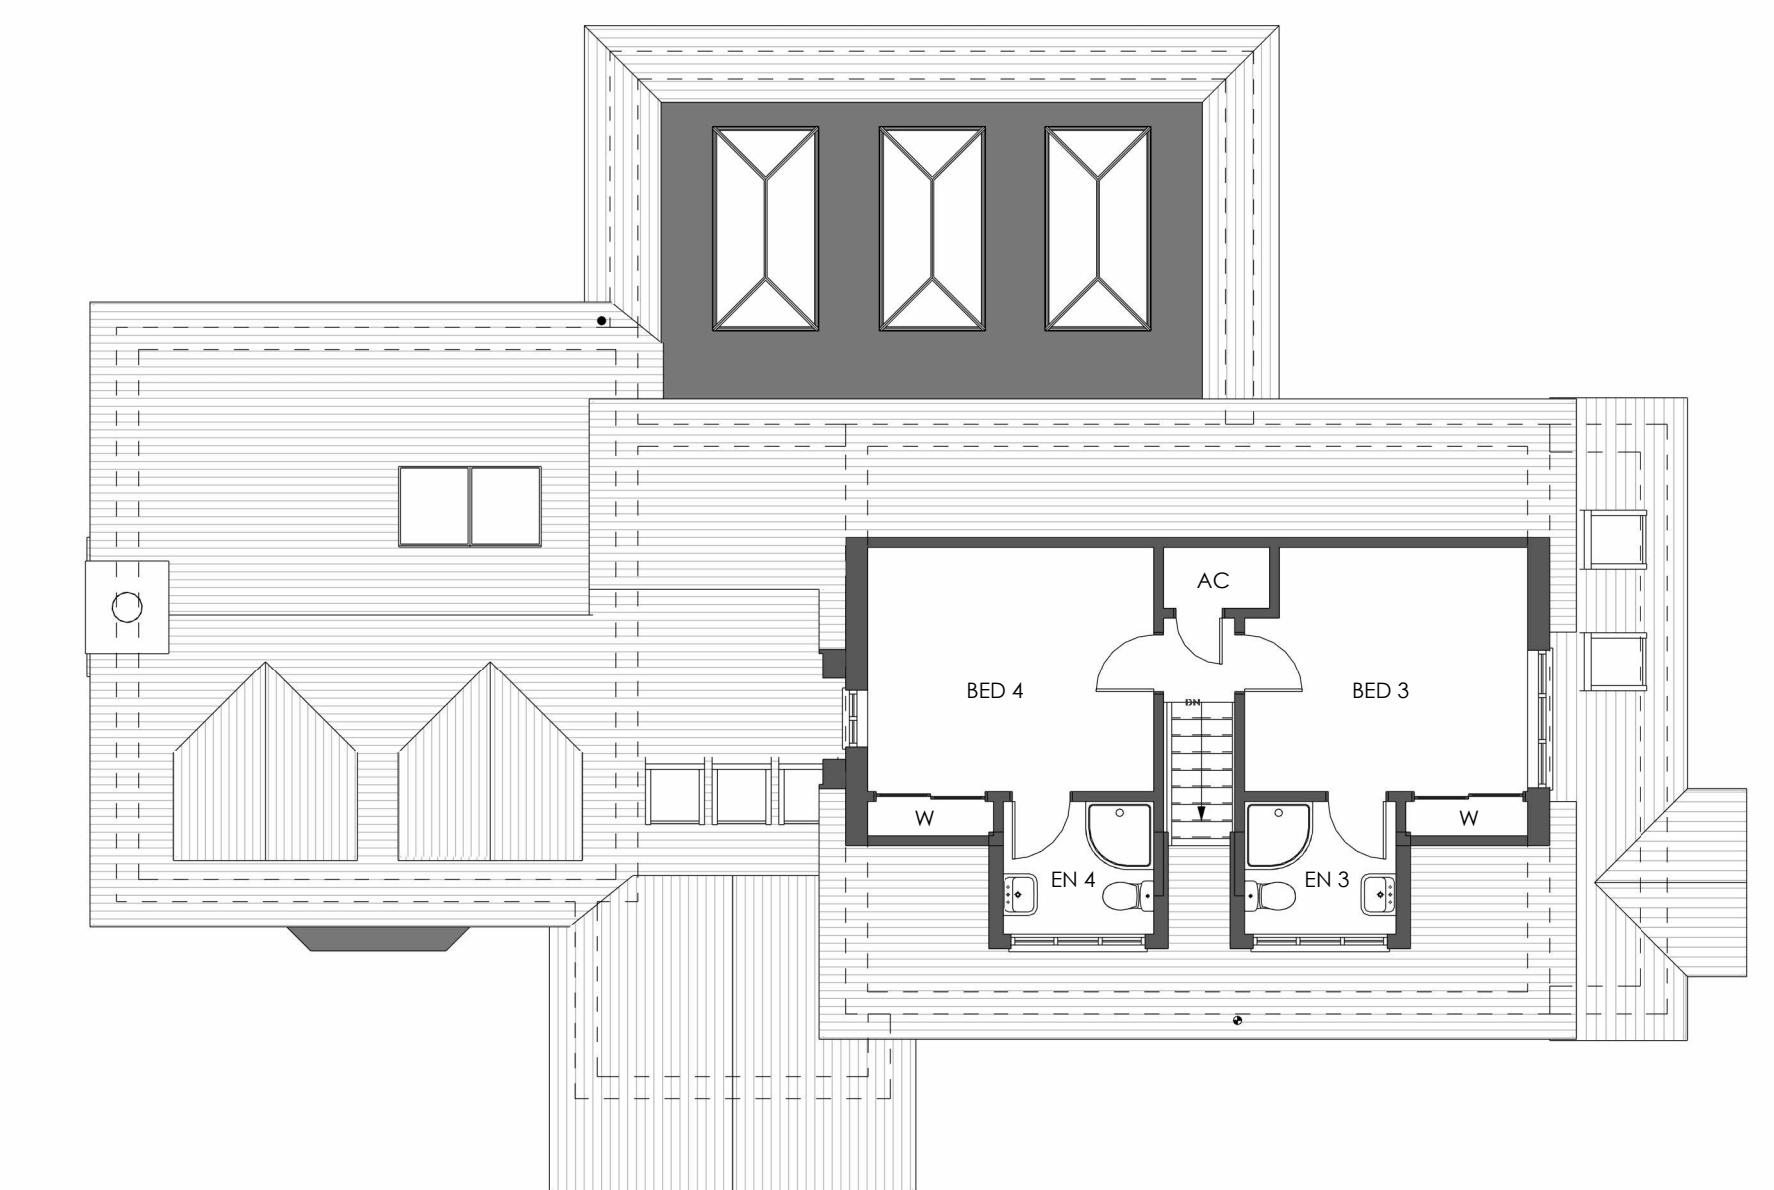
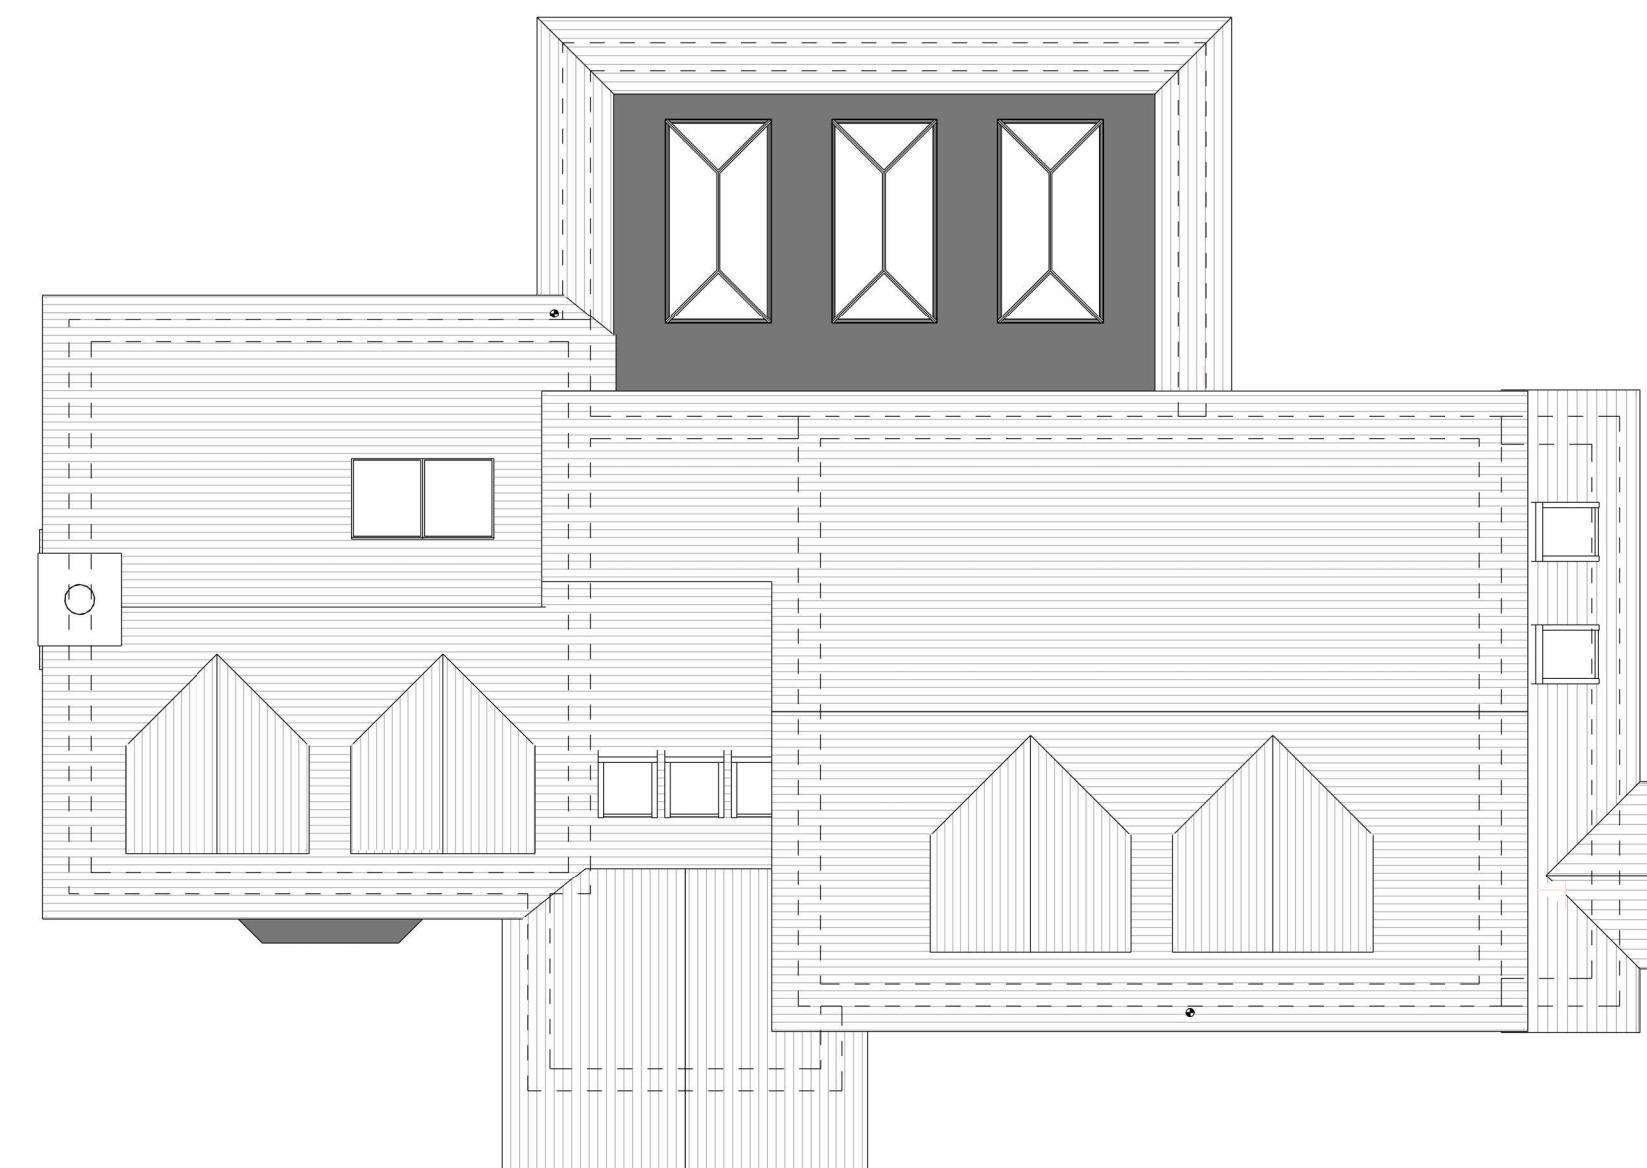
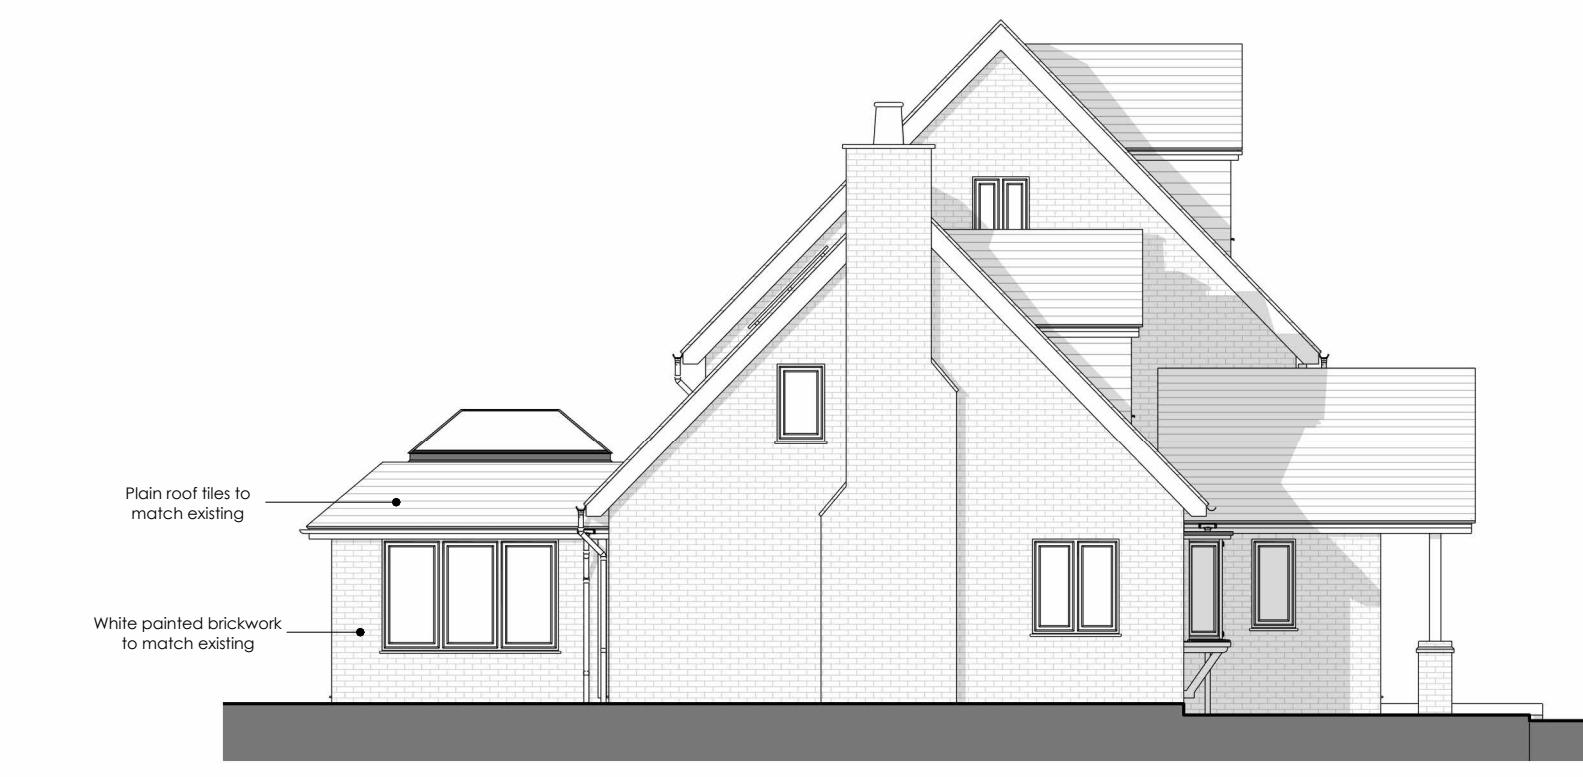

GROUND FLOOR PLAN

FIRST FLOOR PLAN

SECOND FLOOR PLAN

ROOF PLAN

FRONT

REAR

SIDE LEFT

SIDE RIGHT