



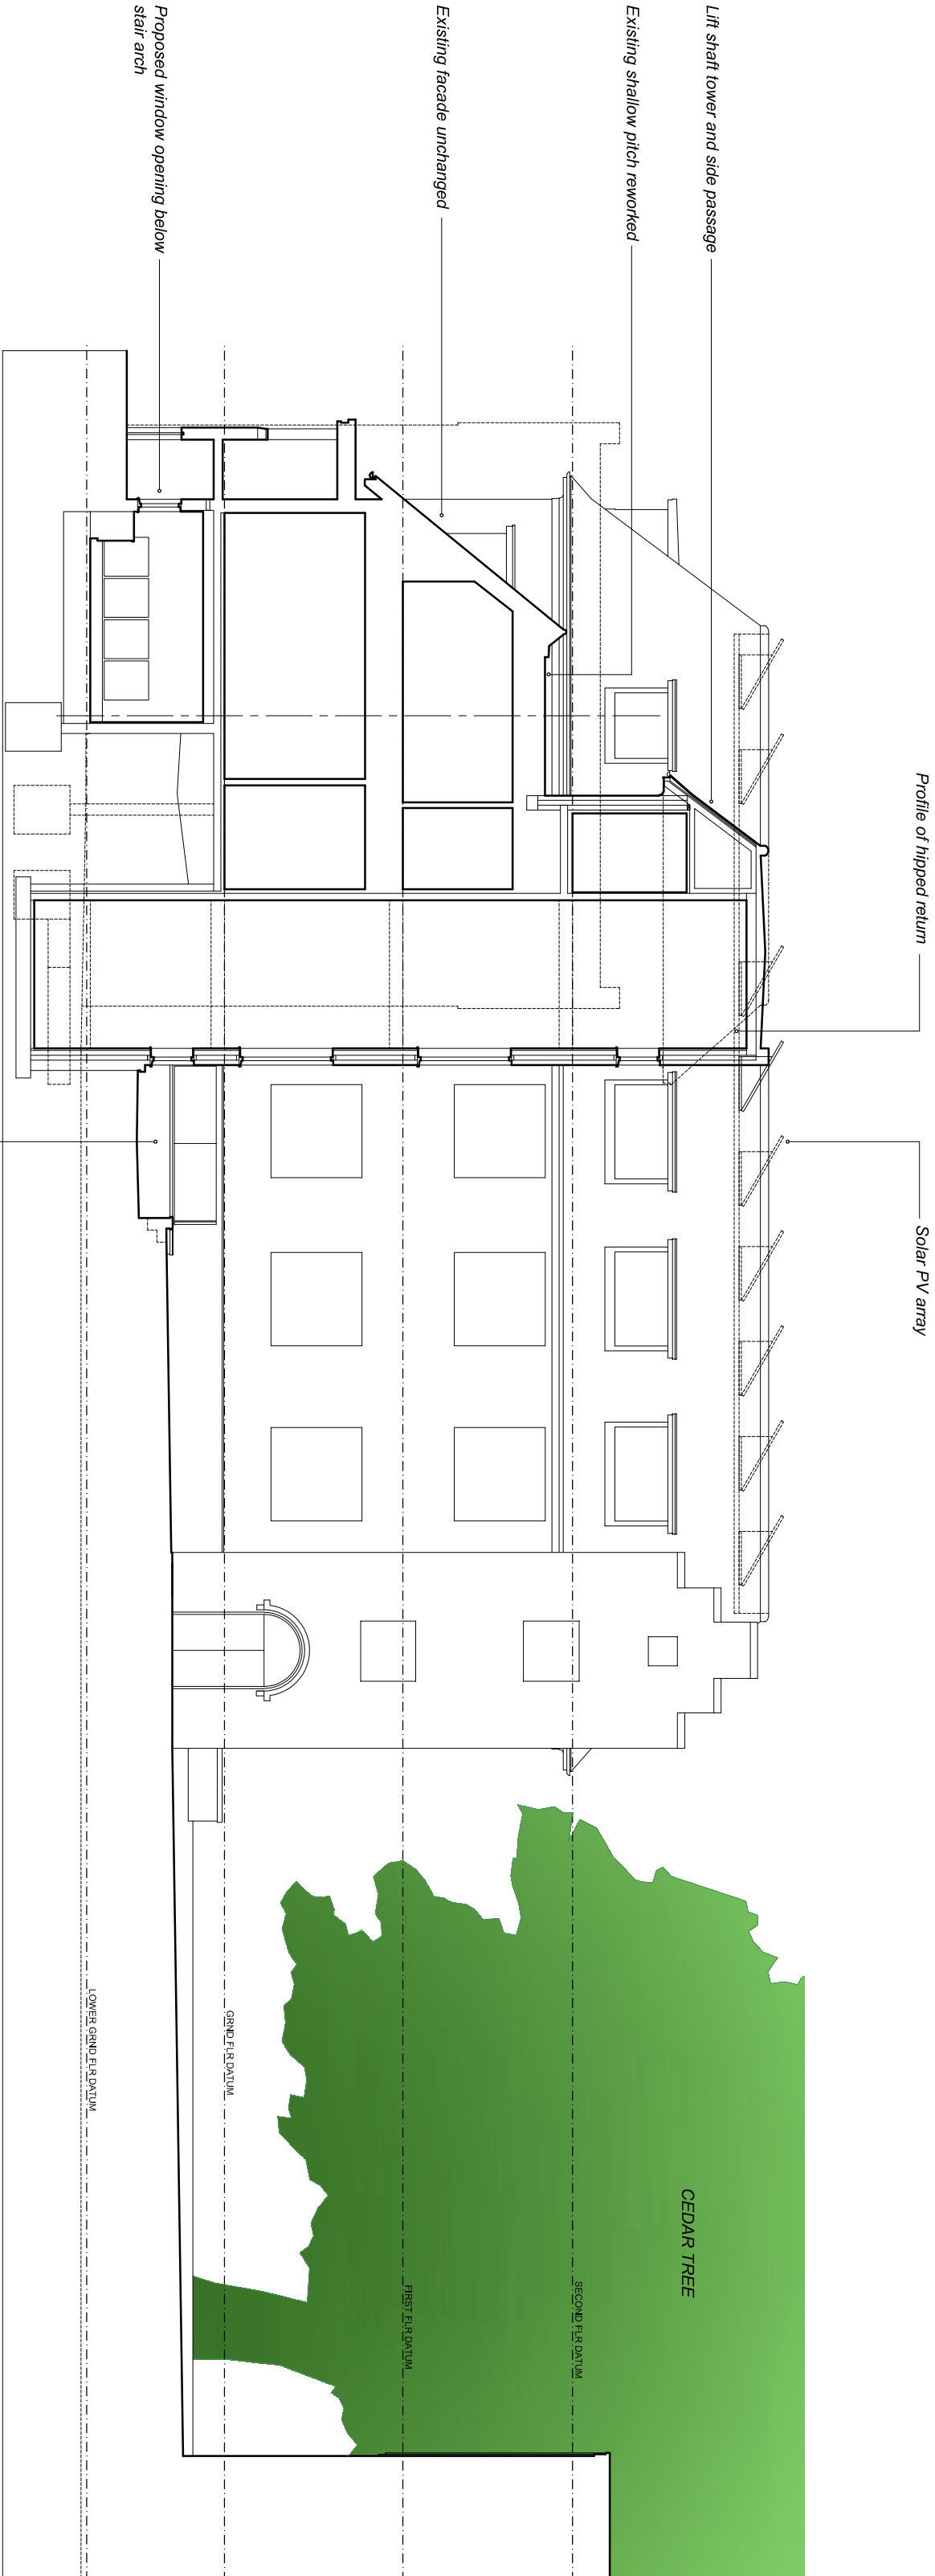

Section e (Proposed Lift)

NOTE: Shaft section indicates lobby/fenestration.

Well and clerestory glazing to lift lobby with surround railings

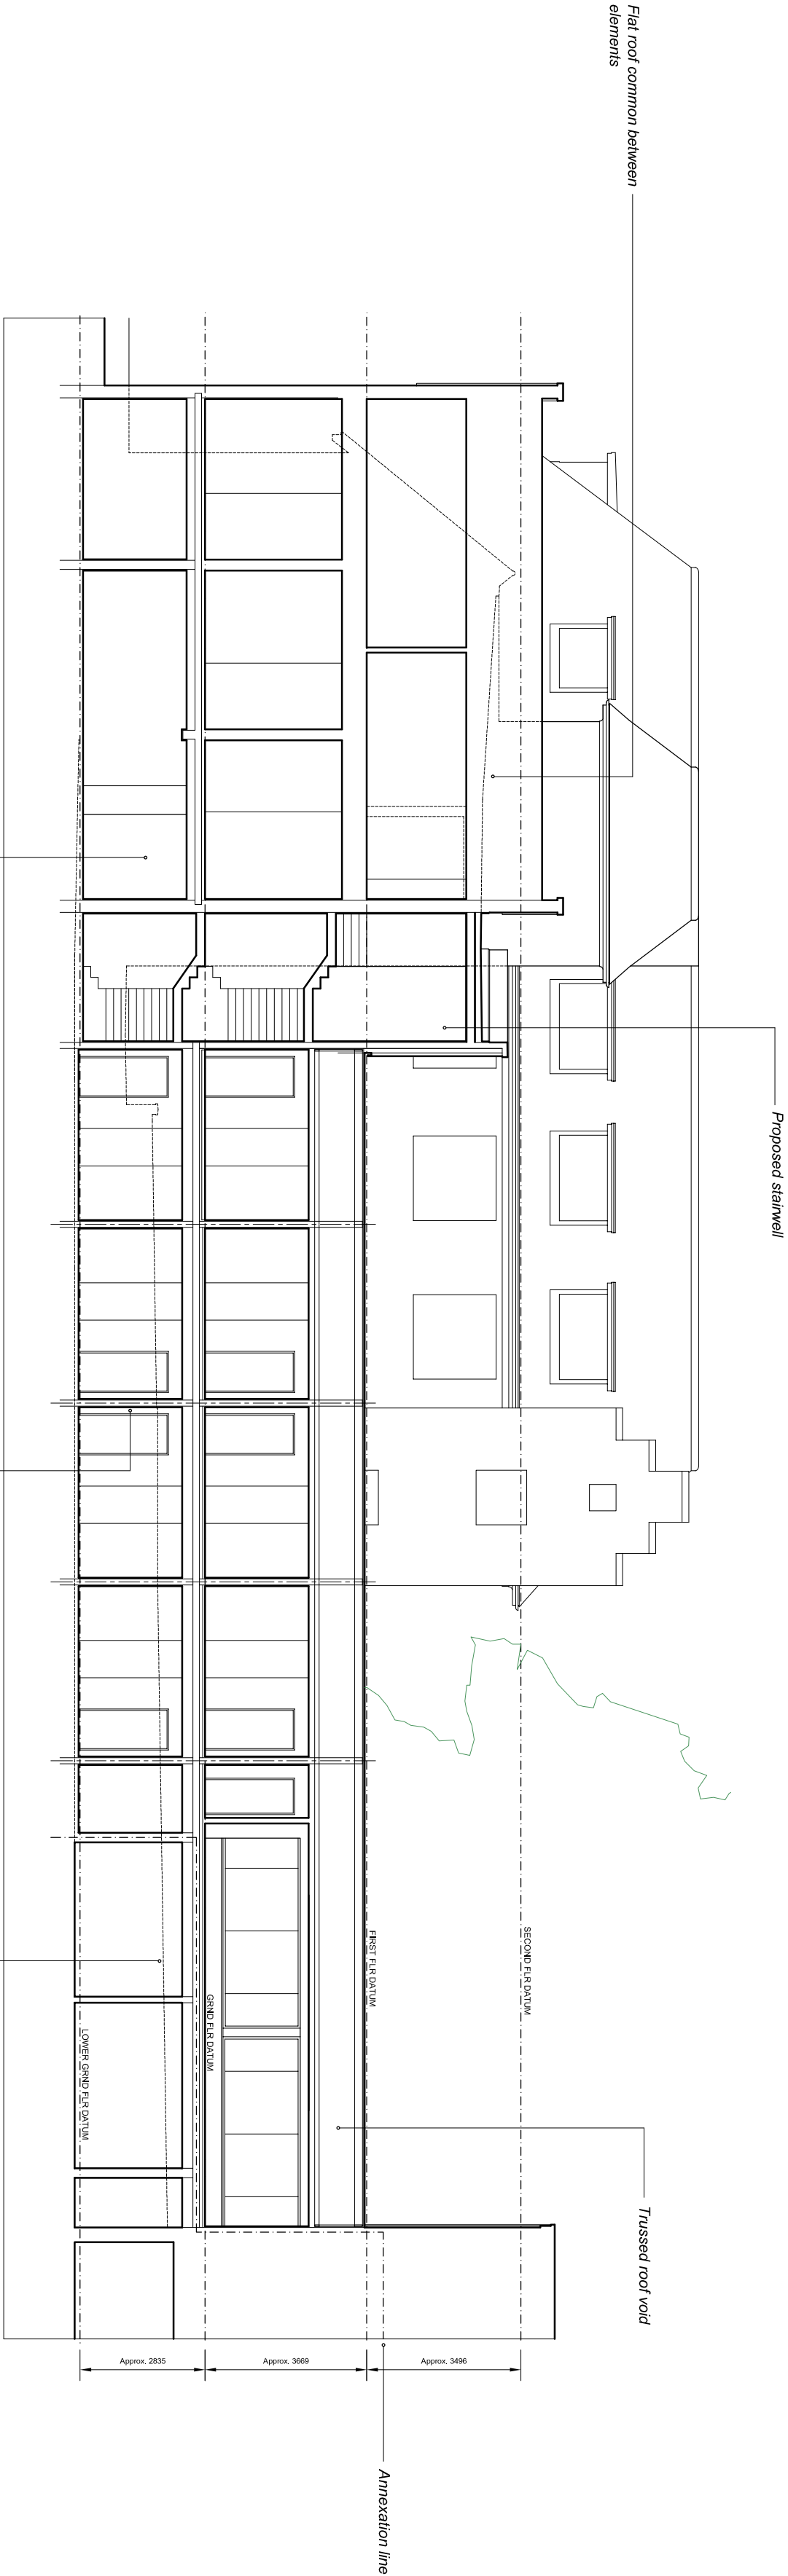


Section f (Proposed Link Wing)

Elevation / Section 2

Glebelands House, Woolf Drive, Wokingham RG40 1DU

Proposals / June 2024 / OWLA Architects

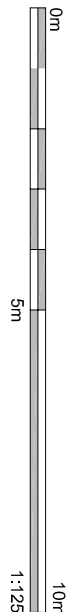

Rev B : Scale bar 10m extent : Mar 25
Rev A : Scale bar modified : Mar 25