


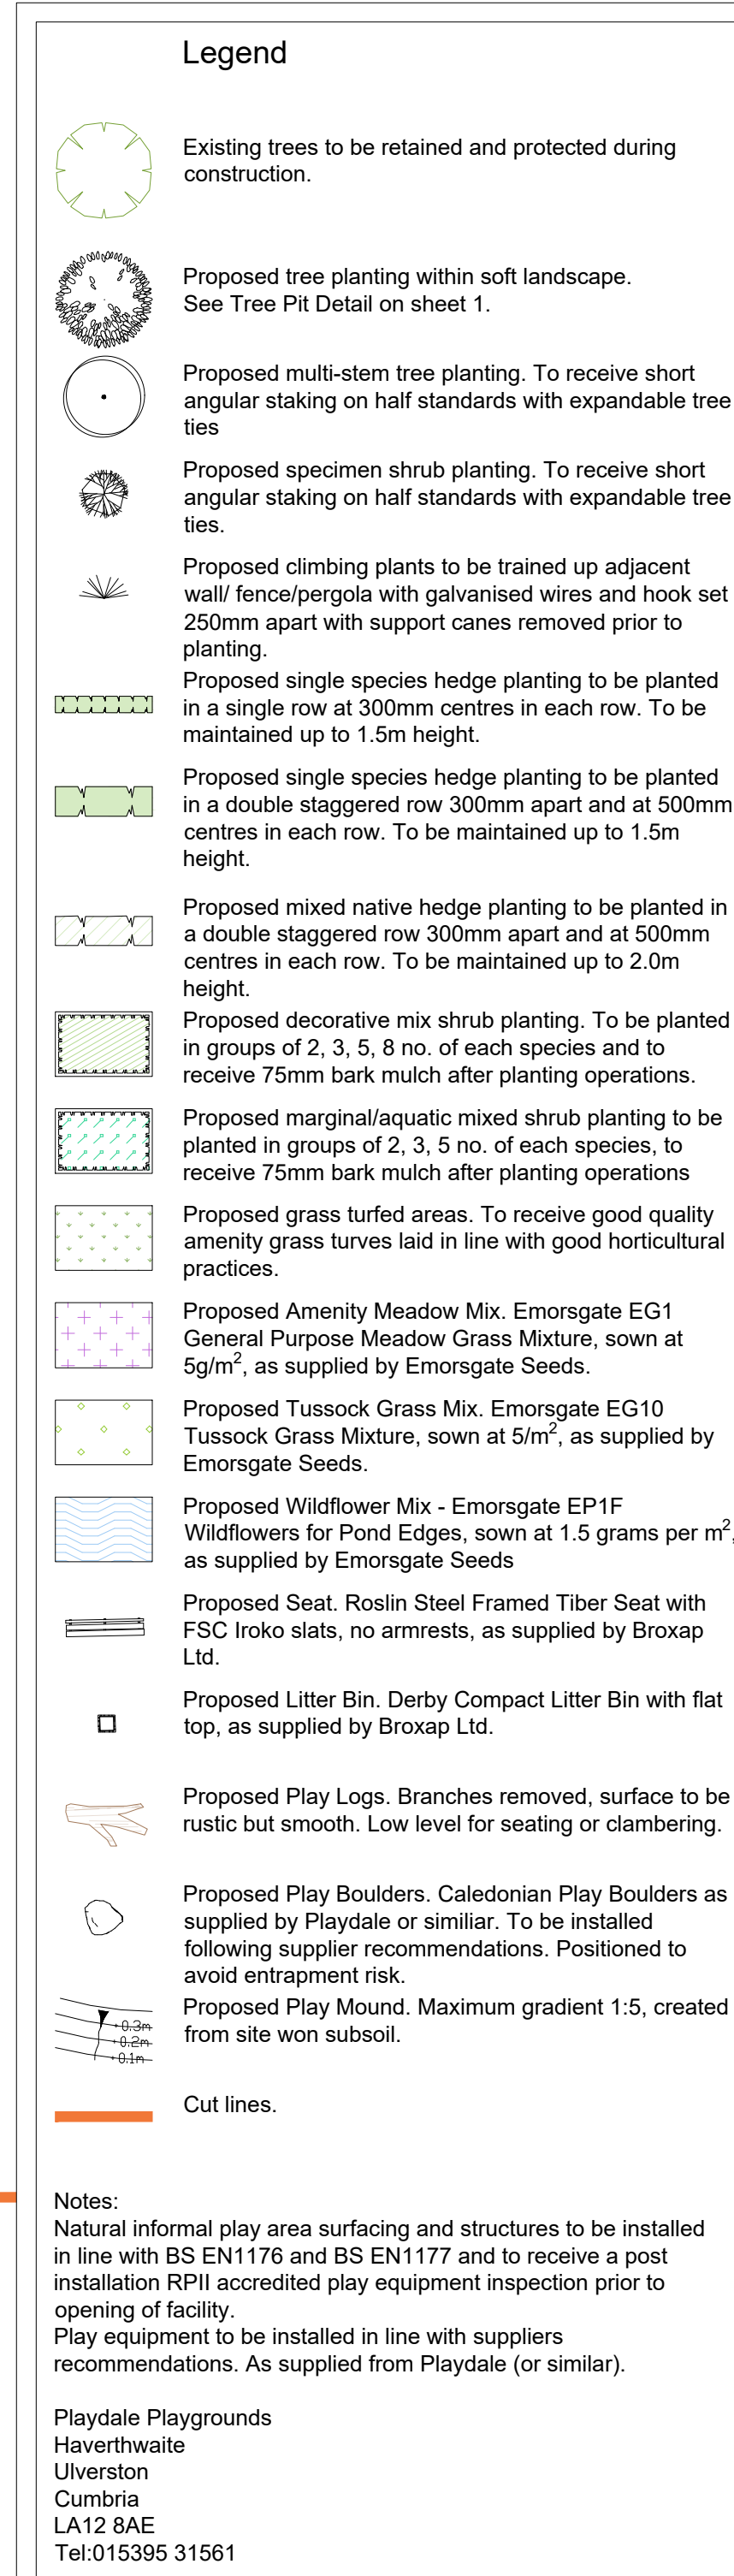

SPECIFICATION
All works to comply with the written Soft Landscape Specification.

NOTES:
DO NOT SCALE FROM DRAWING
NOT FOR CONSTRUCTION, FOR PLANNING PURPOSES ONLY

Rev

C	16.01.26	LPA comments	IS
B	02.10.25	Client comments	IS
A	28.08.25	Client comments	JS
	Date	Details	Drawn






ACD
ENVIRONMENTAL

HEAD OFFICE
Rodbourne Rail Business Centre, Grange Lane,
Malmesbury, SN16 0ES
Tel: 01666 825646

Unit 7, Godalming Business Centre, Woolsack Way,
Godalming, GU7 1HP
Tel: 01483 425714

Suite 6, Crescent House, Yonge Close,
Eastleigh, SO50 9SX
Tel: 02382 026300

email: mail@acdenv.co.uk
www.acdenvironmental.co.uk

WESTBOURNE HOMES

scheme: Ladds Garden Centre,
Reading Road, Hare
Hatch, RG10 9SB

client: Westbourne Homes

drawing: Soft Landscape Proposal

date: June 2025

scale: 1:200@A1

drawing no: PRI24715-11B Sheet 2

drawn: IS checked: JC

Copyright of ACD Environmental Ltd. All rights described in Chapter IV of the Copyright, Designs and Patents Act 1988 have been generally asserted 2011. Copyright of this plan remains with