


LEGEND:-

- EXISTING BUILDINGS TO BE DEMOLISHED
- PRE-APPLICATION SUBMISSION OUTLINE
- REFUSED PLANNING APPLICATION OUTLINE
- SUBMITTED PLANNING APPLICATION OUTLINE

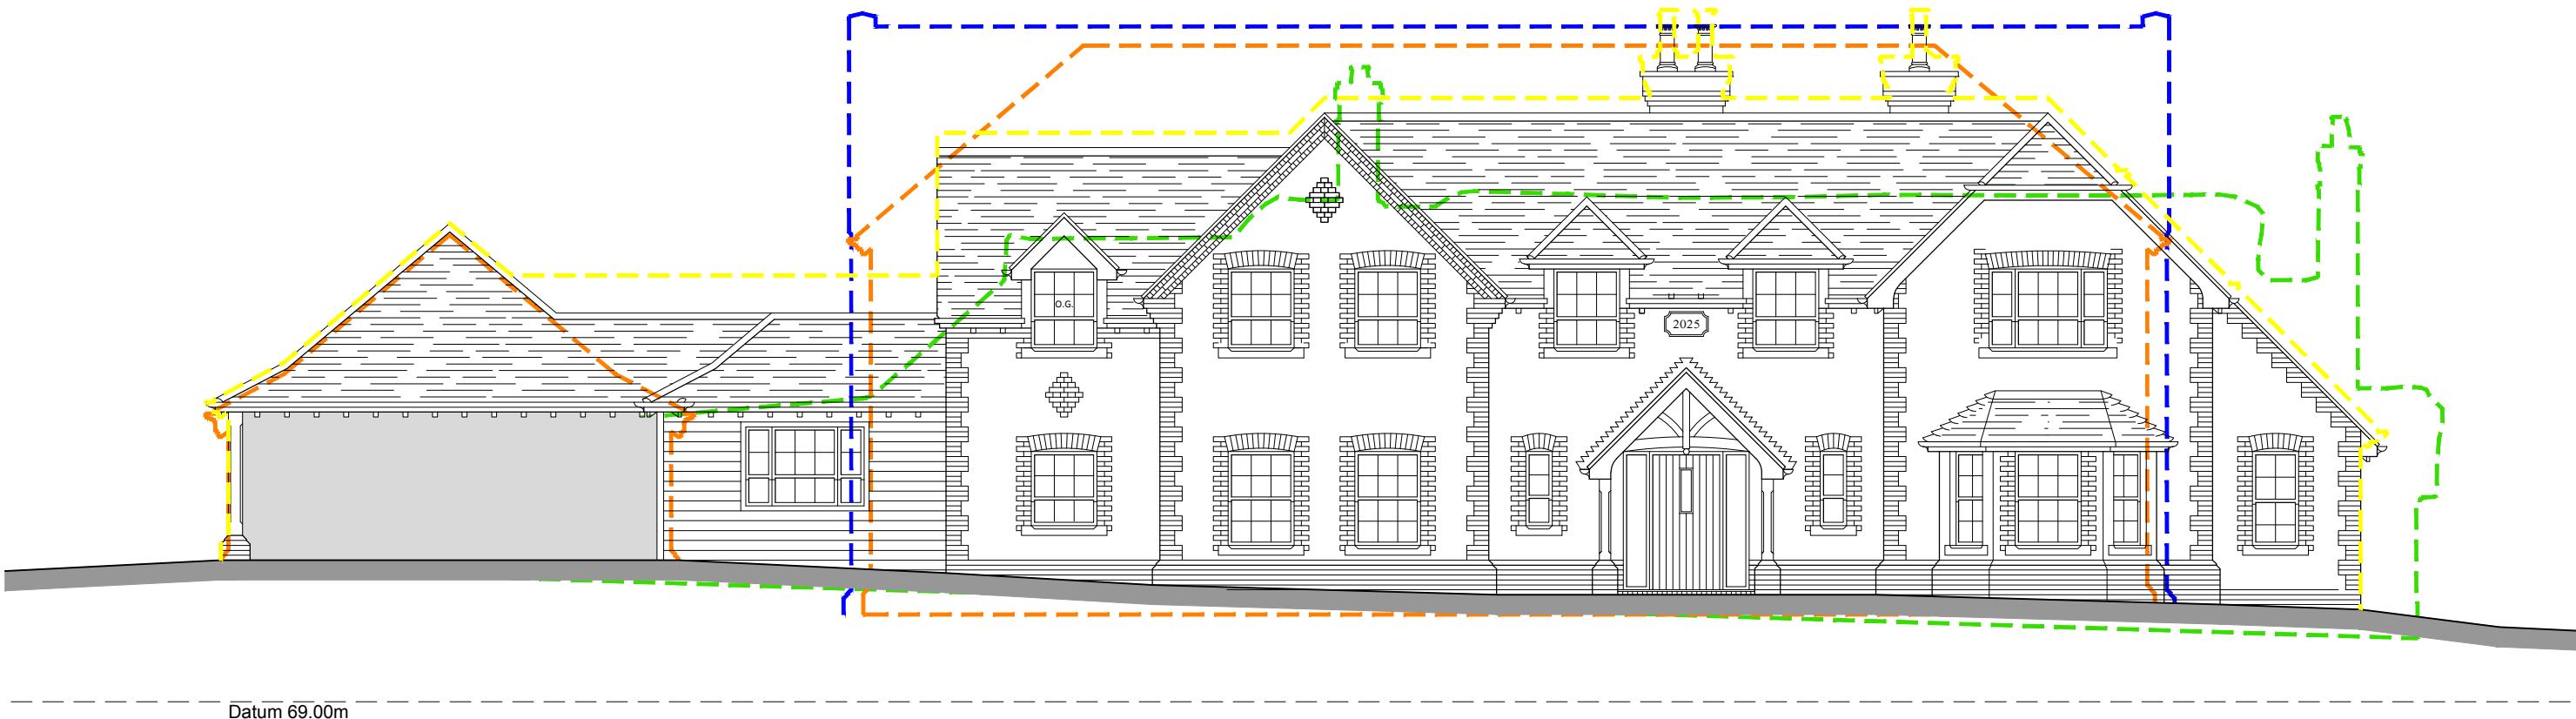

REV: A	DATE: 28.11.25	REVISIONS: VOLUME REDUCED IN LINE WITH OFFICER COMMENTS	REV:	DATE:	REVISIONS:	CLIENT: MR & MRS R WESTELL	PROJECT: THE OLD THATCH, LOWER SANDHURST, ROAD, FINCHAMPSTEAD, BERKSHIRE, RG40 3TH	DRAWING: COMPARISON ELEVATION
						SCALE: 1:500 (A3 ORIGINAL)		
						DRAWN: BM	NUMBER: 24 - F1297	
						DATE: APRIL '25	DRAWING NO: 204	REVISION: A

© COPYRIGHT EXISTS ON THE DESIGNS AND INFORMATION SHOWN ON THIS DRAWING  
This drawing may be scaled or cross referenced to the scale bar for planning application purposes only. Do not scale for any other purpose, use figured dimensions only. Subject to site survey and all necessary consents.  
All dimensions to be checked by user and any discrepancies, errors or omissions to be reported to Twenty20 Architecture Ltd before work commences. This drawing is to be read in conjunction with all other relevant materials.