
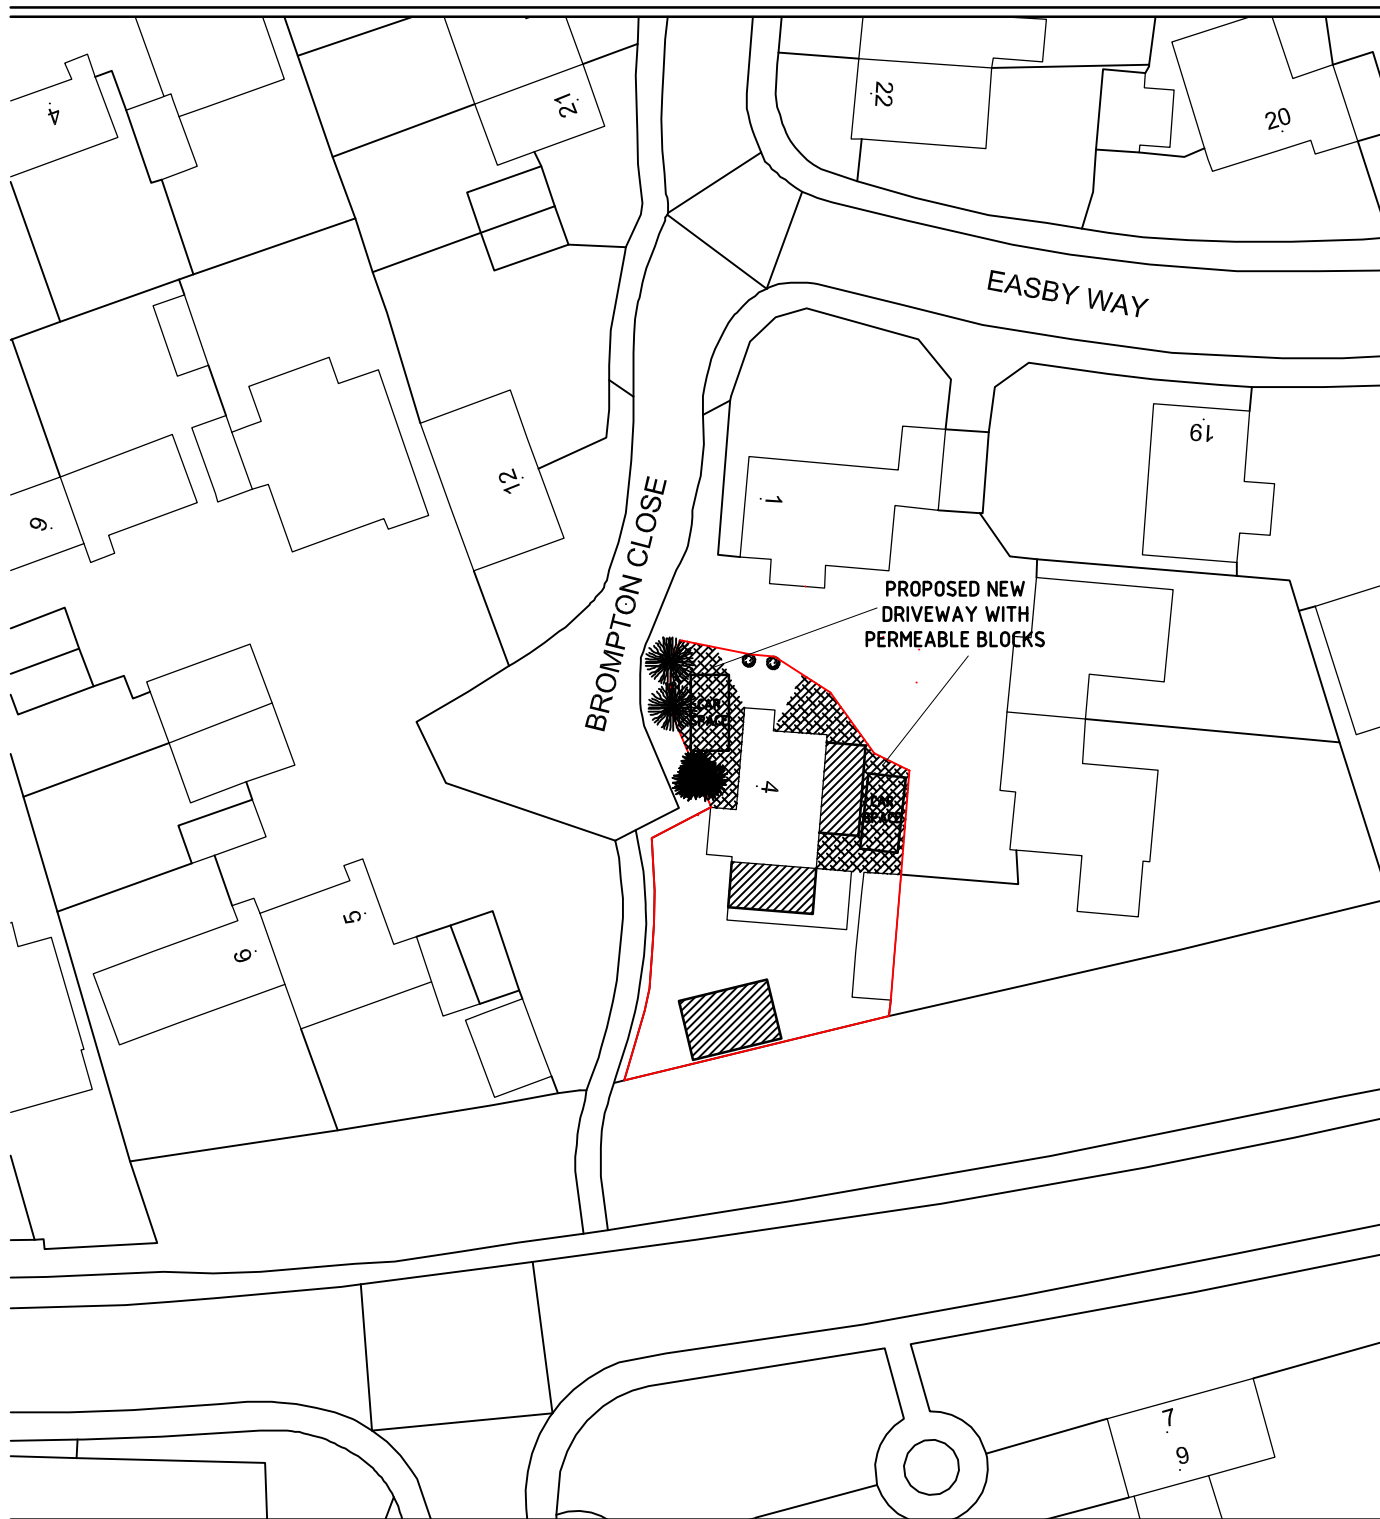


10m

47

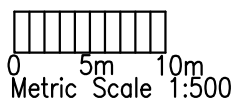

JOB TITLE 4 BROMPTON CLOSE, READING, RG6 3XF

DRG. TITLE BLOCK PLAN

DRAWN	CHECKED	DATE NOV 24	SCALE 1:500
-------	---------	----------------	----------------

DRG. NO
AS03124-BP01 REV C

RRS Designs
Architectural & Planning Services

Mobile- 07964326643
Email- amar@rrsdesigns.co.uk
Website- www.rrsdesigns.co.uk