





THIS DRAWING IS THE PROPERTY OF RRS DESIGNS
- COPYING / REDISTRIBUTION BY CONSENT ONLY
NOTES

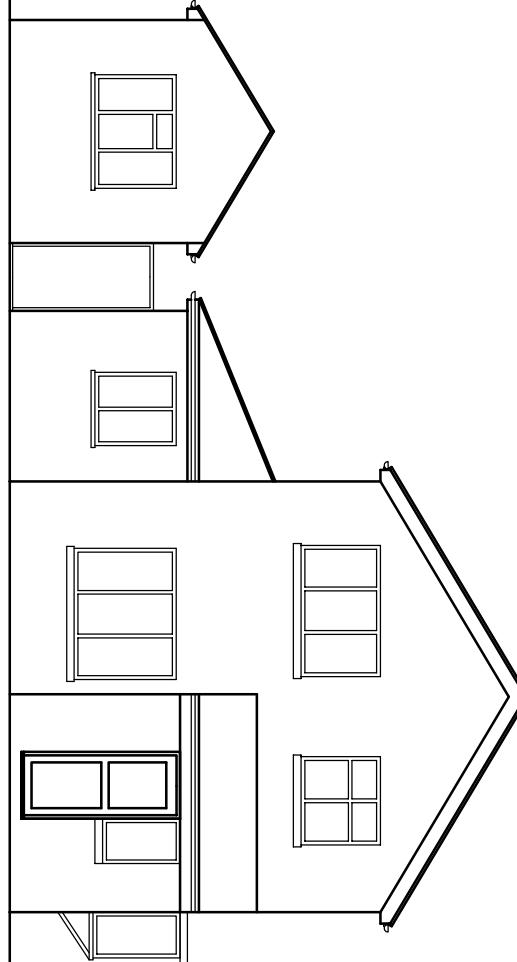

EXISTING FRONT
ELEVATION

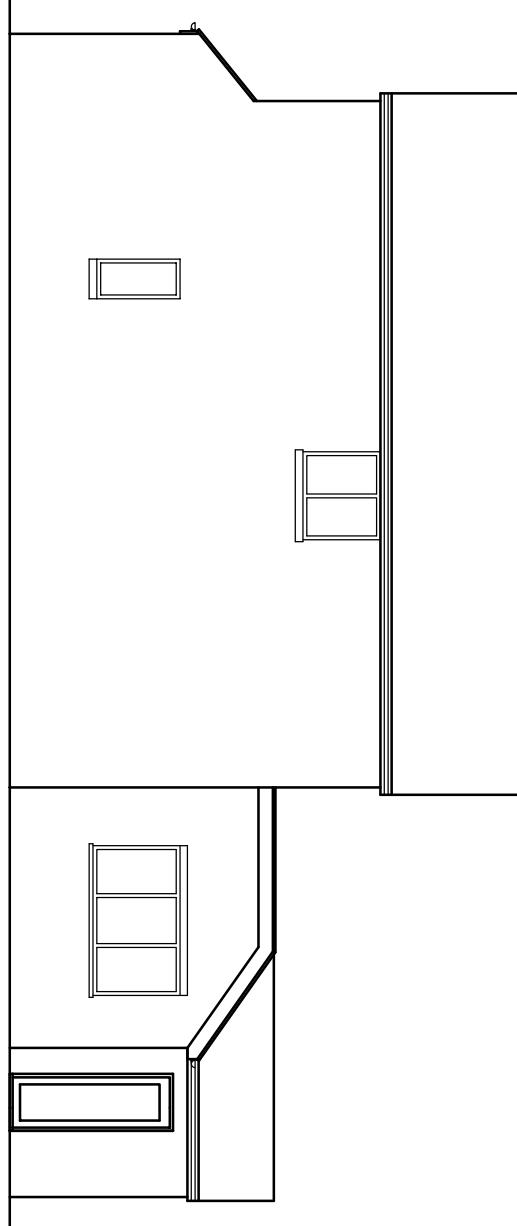

EXISTING SIDE
ELEVATION

A =
Rev/Date =
Amendment
PROJECT
4 BROMPTON CLOSE
READING
RG6 3XF


TITLE

EXISTING ELEVATIONS

RRS Designs

Architectural & Planning Services

Mobile- 07964326643
Email- amar@rrsdesigns.co.uk
Website- www.rrsdesigns.co.uk

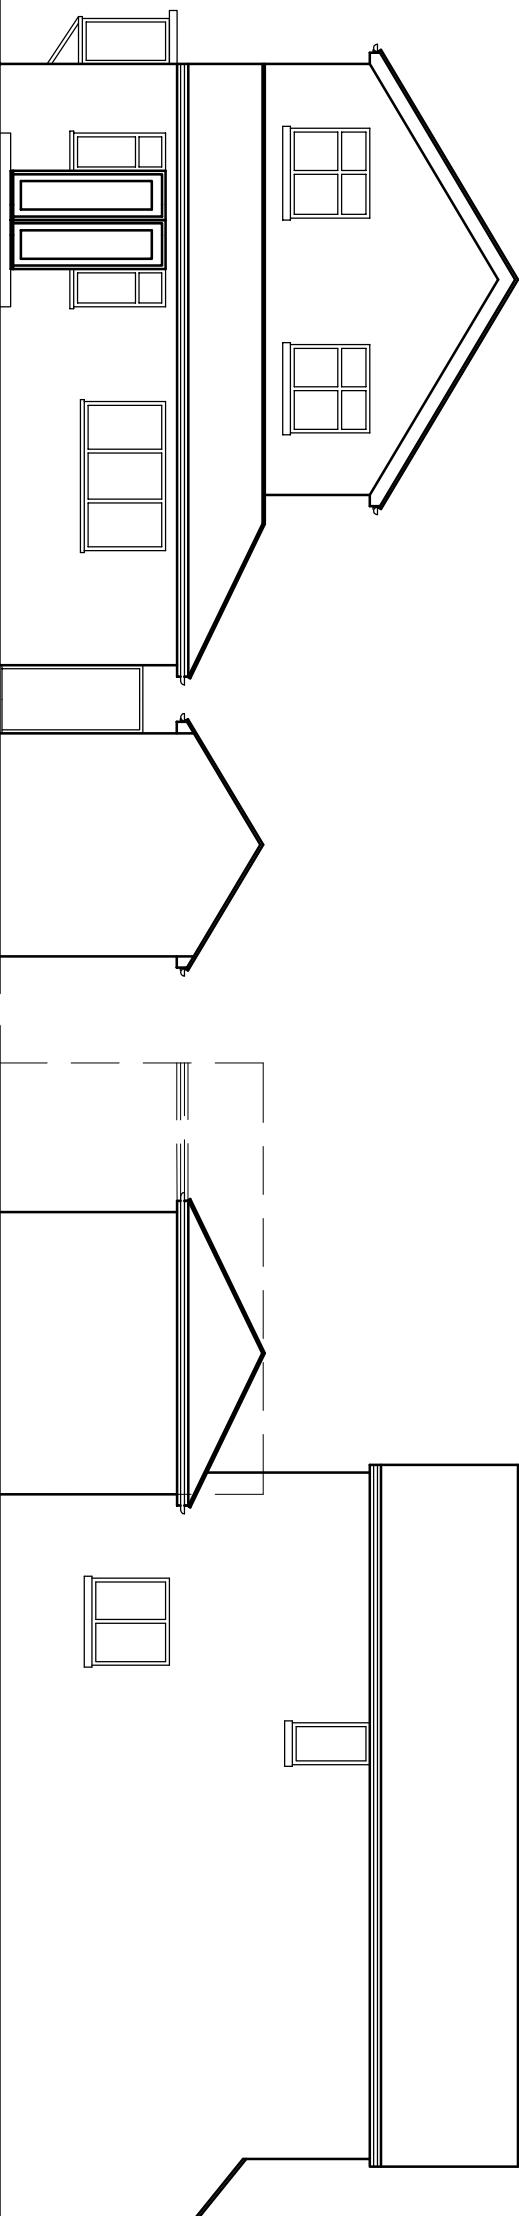

EXISTING REAR
ELEVATION

DRAWN	A.S	SCALE @ A3
DATE	NOV 24	1:100
DRAWING NO.	REV.	
AS03124-02	B	