

DO NOT SCALE - IF IN DOUBT ASK

AECOM

AECOM
Midpoint Alenco Link,
Basingstoke, RG21 7PP
T +44 (0)1256 310200
aecom.com

M Group, Abdi Smith House
Gunnels Wood Road,
Stevenage SG1 2ST

This drawing has been prepared for the use of AECOM's client. It may not be used, modified, reproduced or relied upon by third parties, except as agreed by AECOM or as required by law. AECOM accepts no responsibility, and denies any liability whatsoever, to any party that uses or relies on this drawing without AECOM's express written consent. Do not scale this document. All measurements must be obtained from the stated dimensions.


AECOM Project Ref: 60000000

NOTES

- ALL DIMENSIONS ARE IN METRES AND ALL LEVELS IN METRES ABOVE ORDNANCE DATUM, NEWLYN. UNLESS SHOWN OTHERWISE.

LEGEND

PLANNING APPLICATION SITE BOUNDARY
APPROXIMATELY 25m²

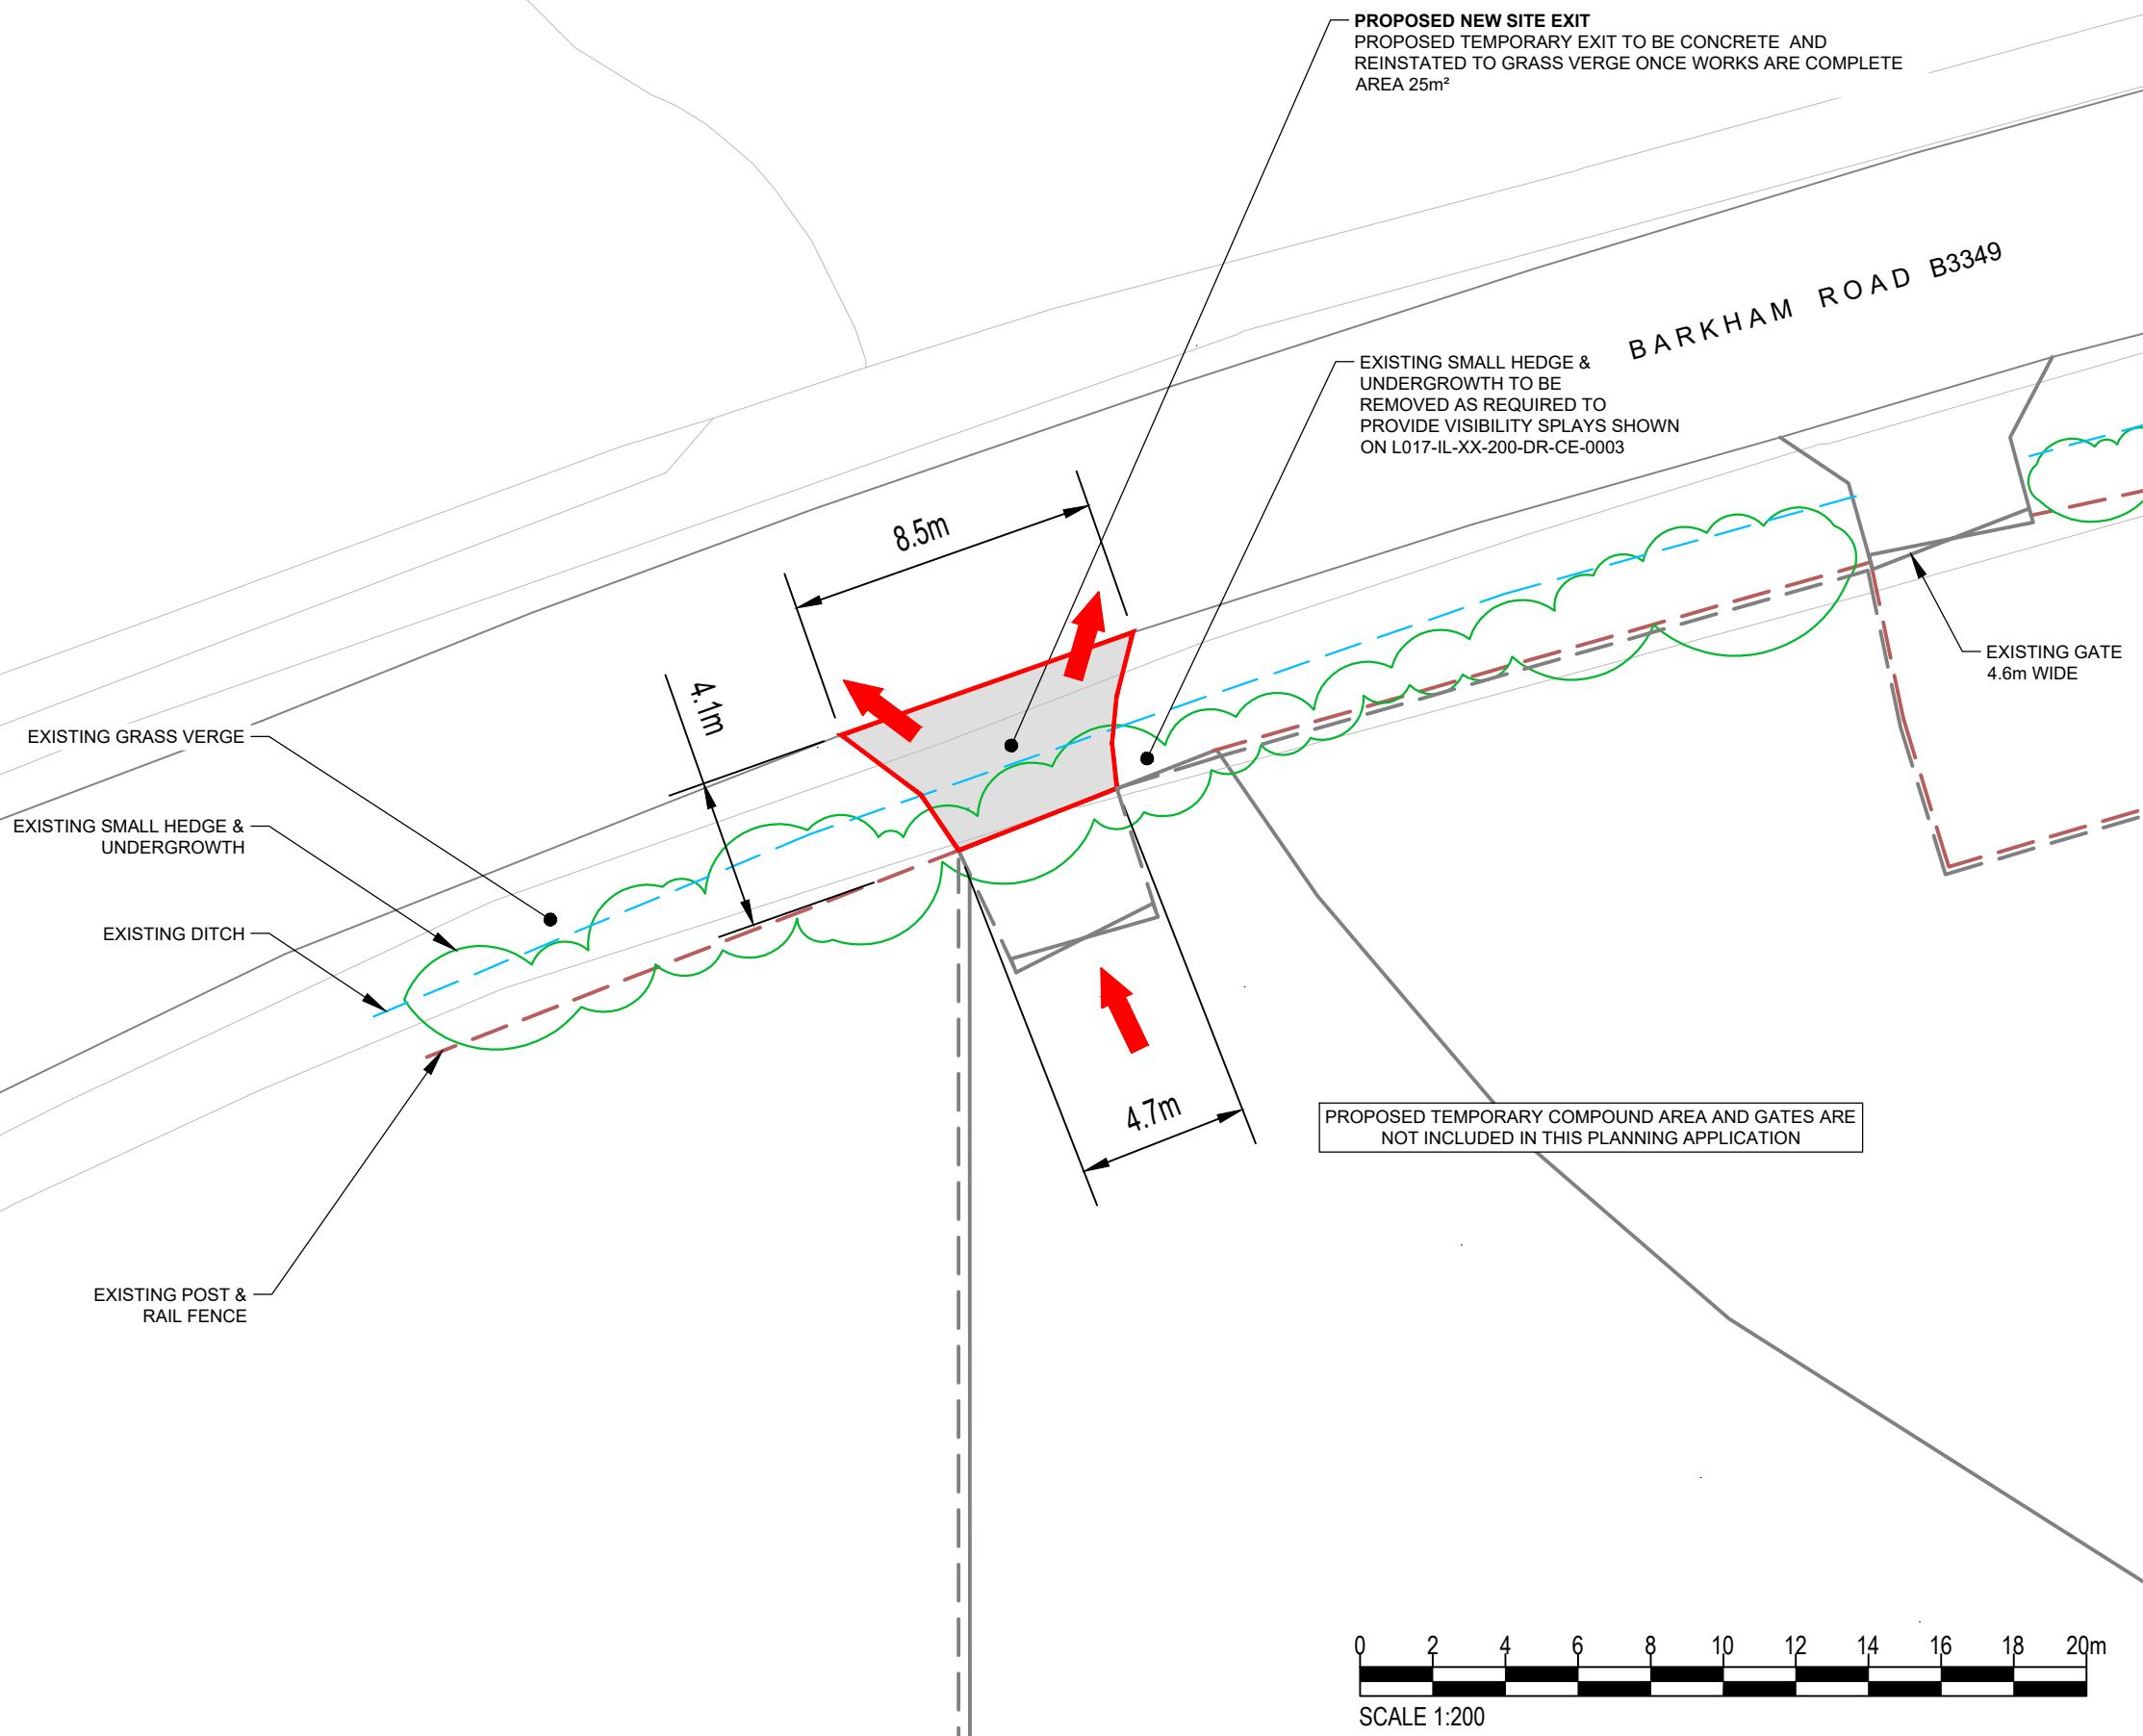

REFERENCE DRAWINGS

L017-IL-XX-200-DR-CE-0001 PLANNING APPLICATION LOCATION PLAN

L017-IL-XX-200-DR-CE-0003 PLANNING APPLICATION VISIBILITY SPLAY PLAN

L017-IL-XX-200-DR-CE-0004 PLANNING APPLICATION ELEVATIONS

FOR INFORMATION

CURRENT REVISION INFORMATION

P01	S2	ISSUED FOR INFORMATION	MNM	EC	KJ	07/11/25
Revision	Status	Suitability Description	Authorised	Checked	Reviewed	Date



Thames Water Utilities
Clearwater Court
Western Road, Reading RG1 8DB

Location Code: N/A	OS Reference: SU775668	Security Reference: UBR
Project Group: NETWORK	Sub Process: CLEAN WATER	
Location/Town: BARKHAM, WOKINGHAM		
Site Name: ARBORFIELD CW		
Project Name: L017 ARBORFIELD CW STRATEGIC GROWTH		
Drawing Title: PLANNING APPLICATION SITE LAYOUT PLAN		
Scale: 1:200	Sheet Size: A3	Status: S2
Drawing Number: L017-IL-XX-200-DR-CE-0002		Revision: P01