


- Notes**
1. Do not scale from drawing.
 2. Historical garden elements not drawn to scale, size and location determined by photographic evidence and memory of resident from the time.

Hatch & Symbol Key

	Open density woodland - oak, silver birch and chestnut
	Self-seeded rhododendron interspersed with silver birch
	Incidental orchard
	Fenced area for chickens to roam
	Soft fruit patch
	Vegetable patch
	Flower beds
	Driveway and vehicle access to garden
	Well
	Standpipe
	Utility pole

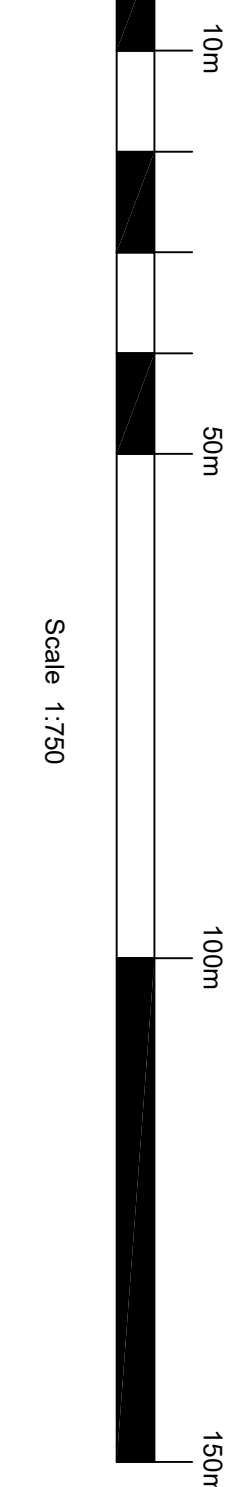

Drawing Title: Garden Usage Plan 1958-1994	
Project Name: 178 Beamwood Road Wokingham, RG41 4SH	
Agent: Artel	Drawing Number: GCLBW001
Site Level Datum: OS GPS	Grid Orientation: North GPS
Date: 7 October 2025	Scale: 1:750@A1
Surveyed By: South West Surveys	Drawn By: PK
	Rev: 004