


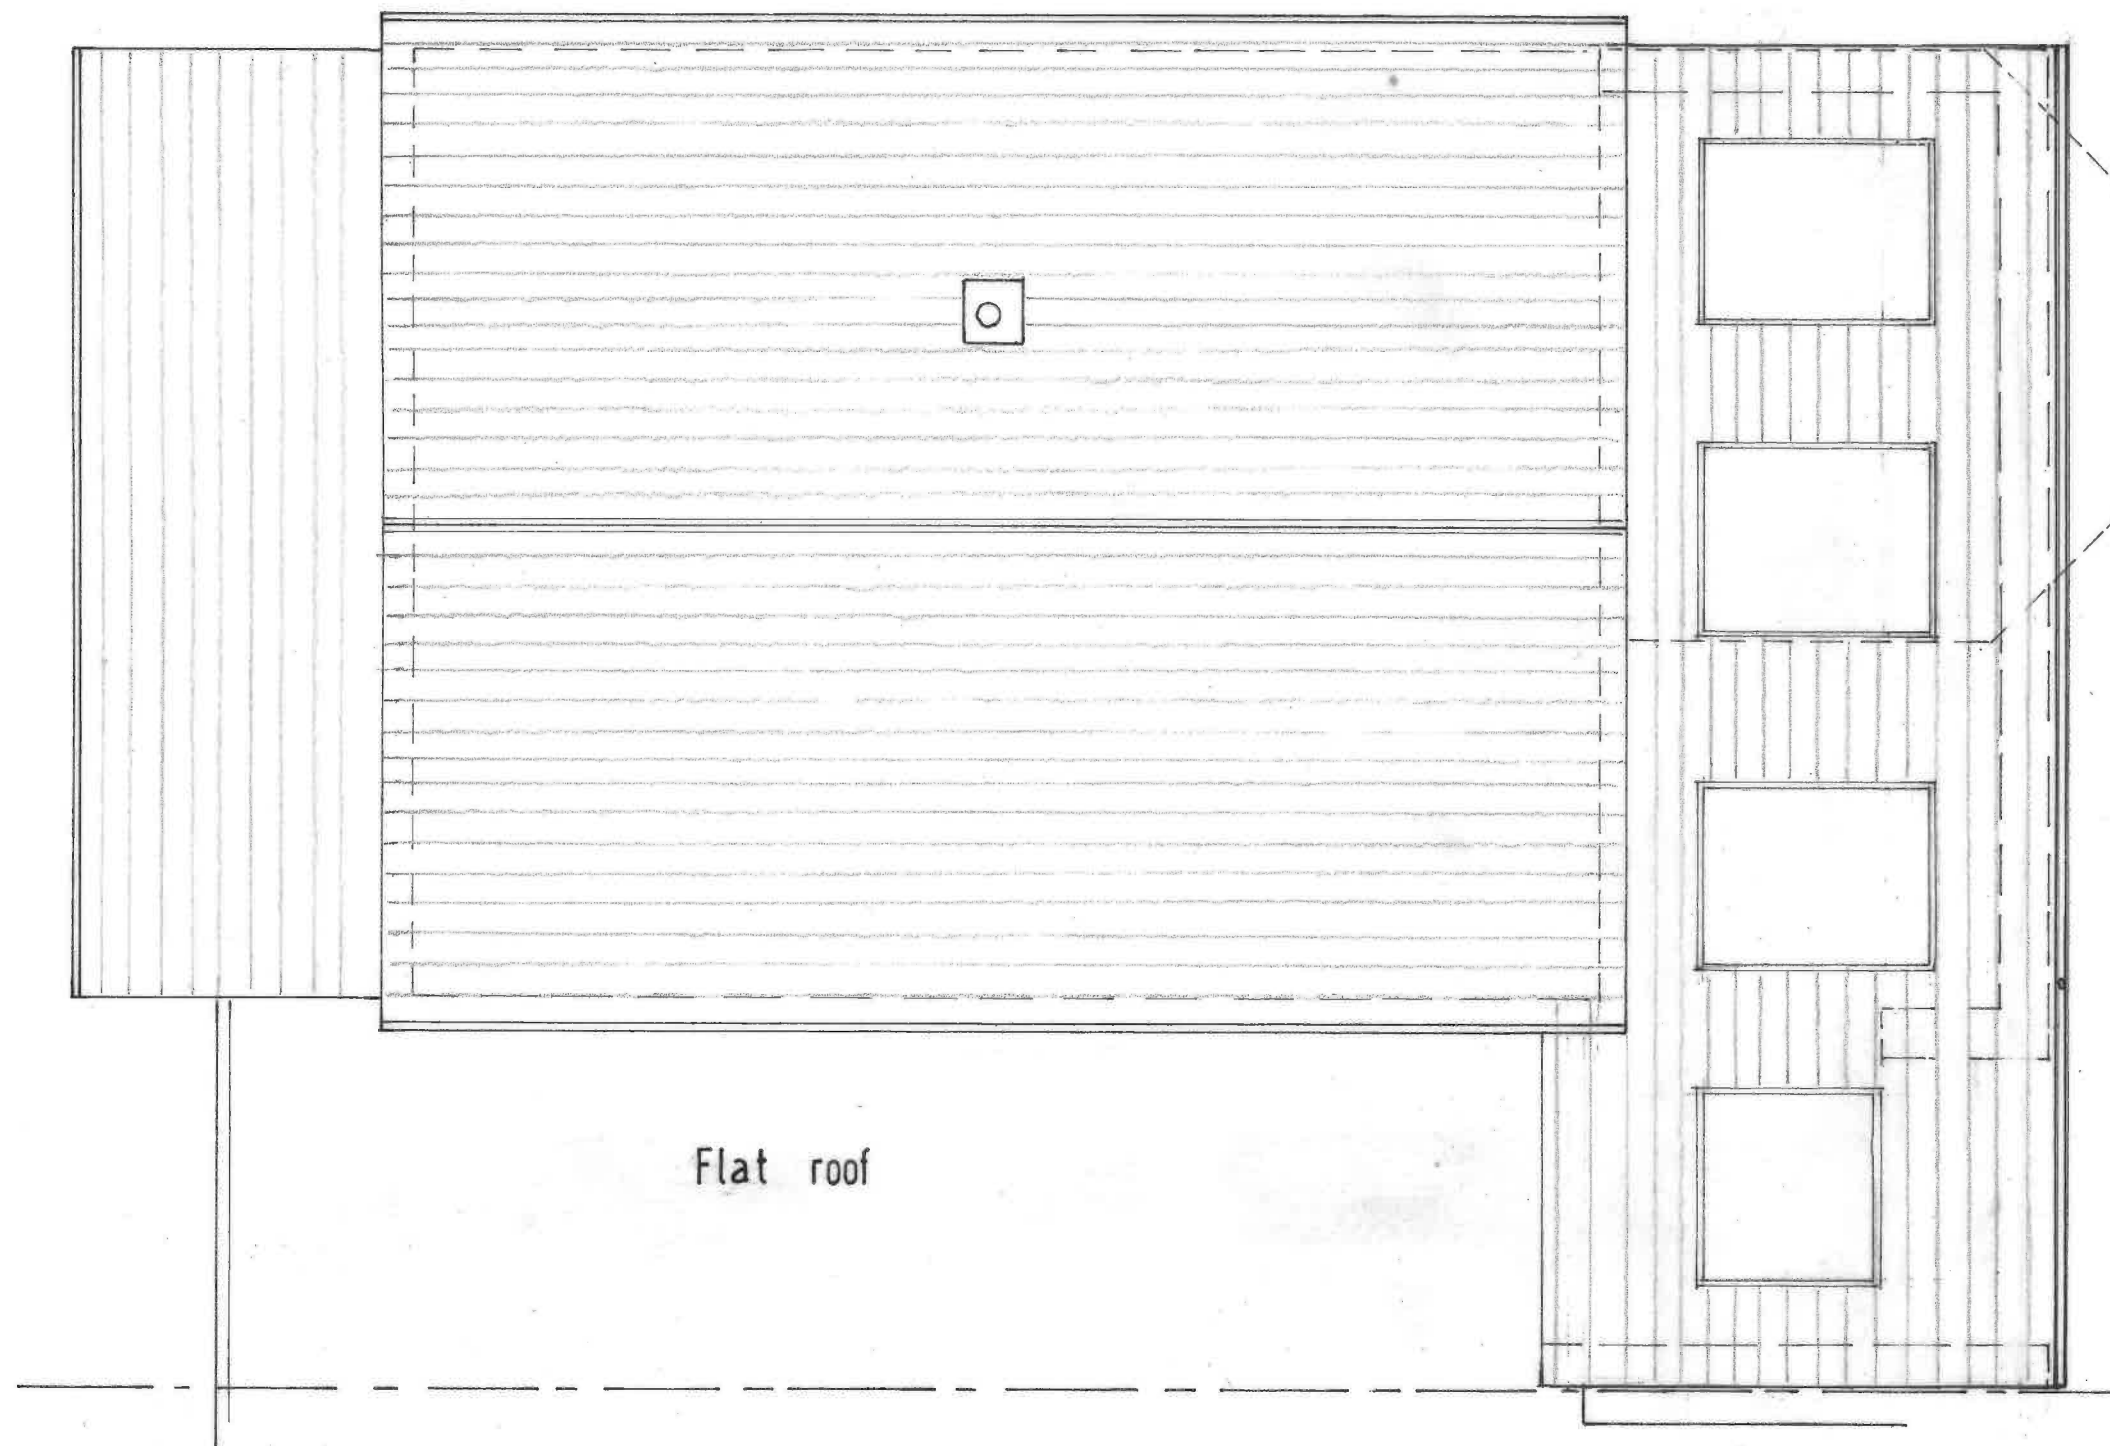

Roof plan as proposed

Proposed extension to 13 Proctors Road,
Wokingham, for Mr W.W. & Mrs R.J. Wong.

MD Glover

Scale 1/50

Date Jan 2025

Drwg 23/01/27