
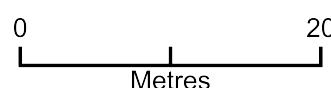


Dog Grooming Salon (small business) - Location Site

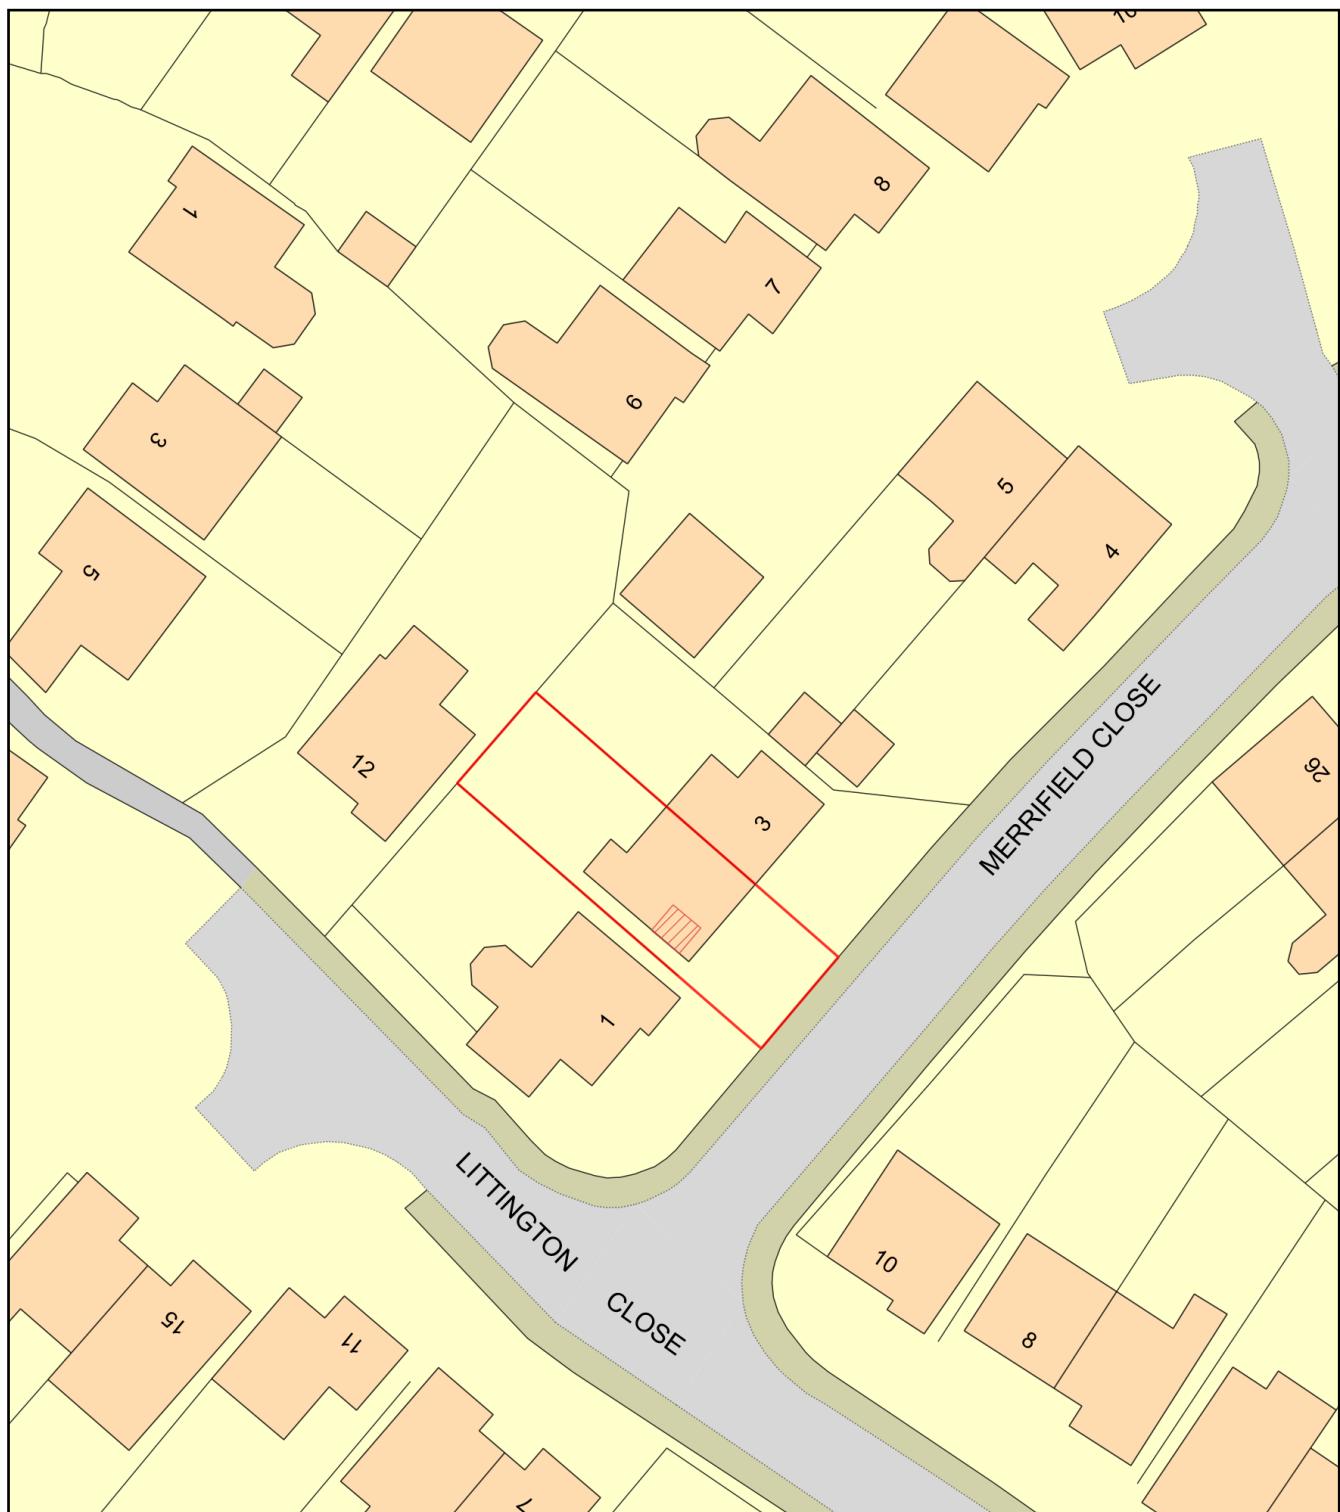

Plan Produced for: Sarah Ross

Date Produced: 07 Dec 2025

Plan Reference Number: TQRQM25341145913003

Scale: 1:500 @ A4