


Location Plan

Site Address: Thatched Cottage, Sonning Lane, Sonning, RG4 6ST

Date Produced: 17-Dec-2025

Scale: 1:1250 @A3

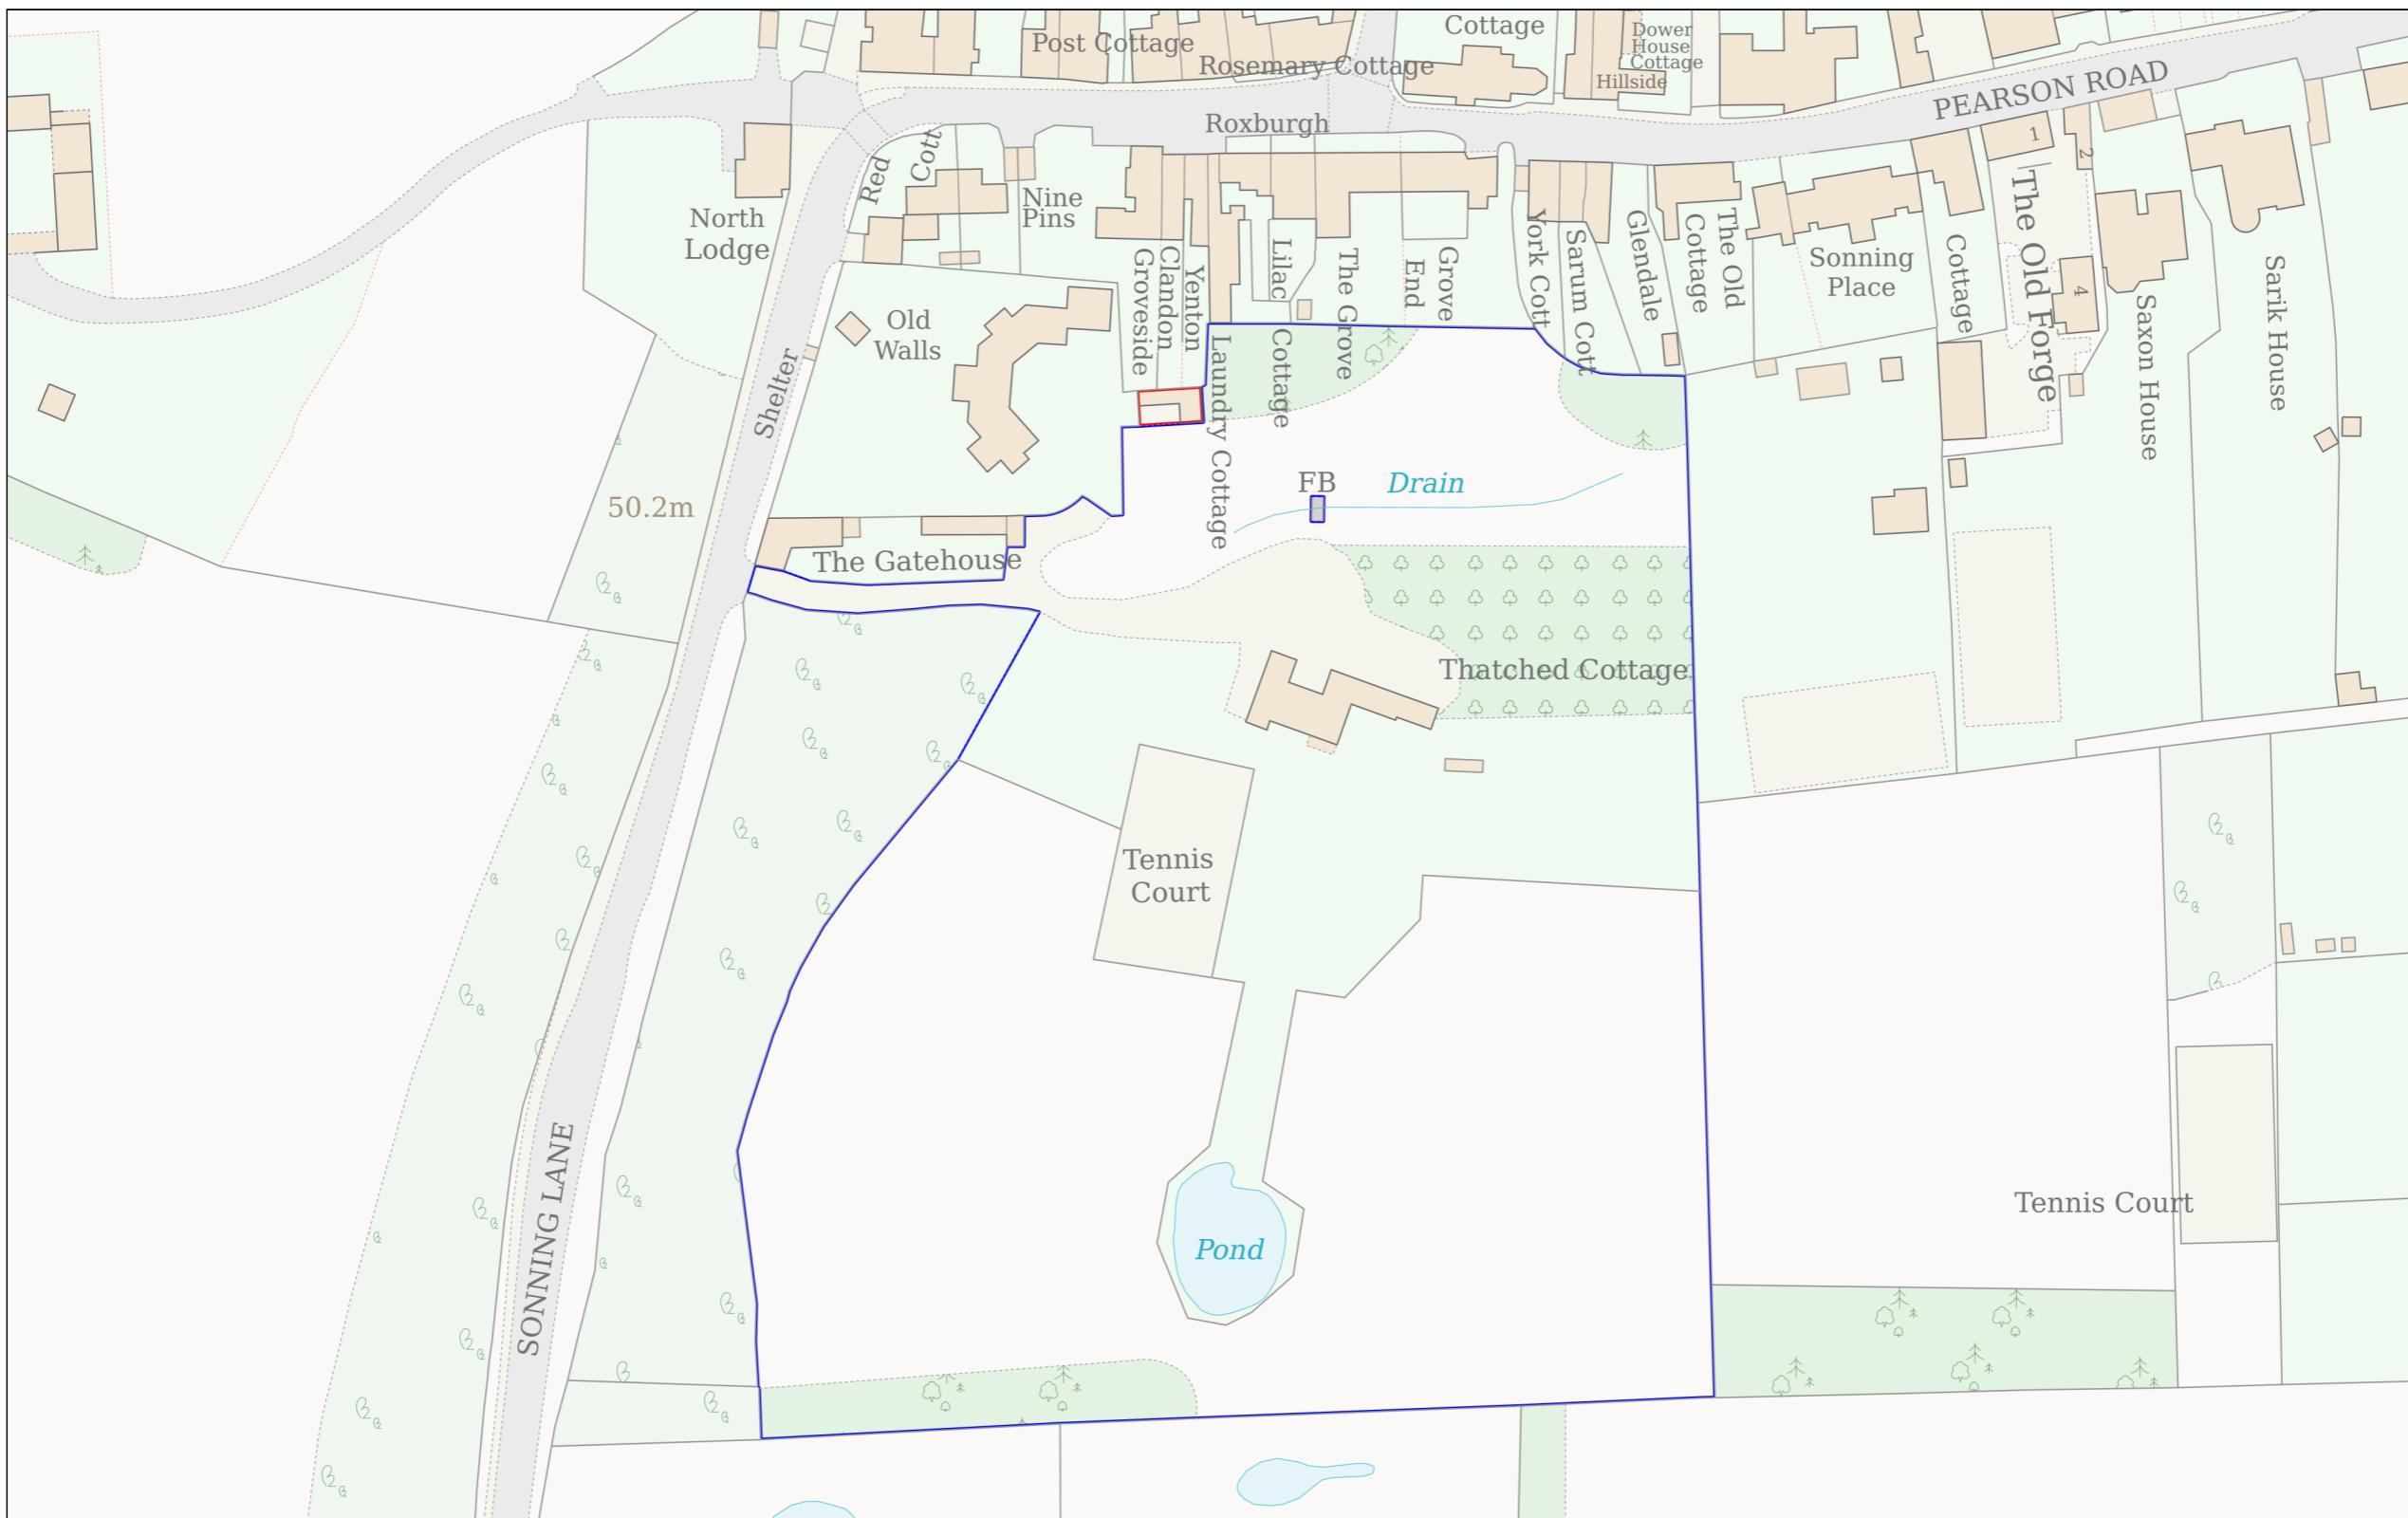

Planning Portal Reference: PP-14570011v1

0 50
Metres