


Elevation: One

Elevation: Two

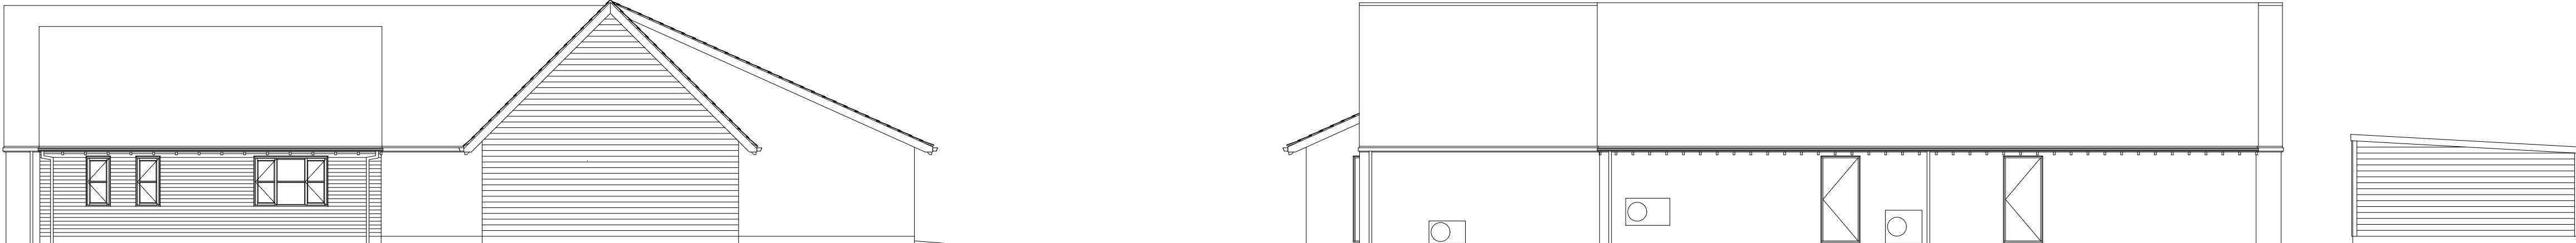


Elevation: Four

Elevation: Three

EXTERNAL ELEVATIONS

Scale 1:100

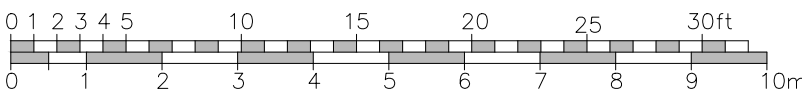

Scale Bar 1:100

P1	Issue for Planning	19-11-2024	DH
Status			
HOLTHAM+NEWMAN ARCHITECTS			
The Design Studio, Lockey Farm, Sindlesham Road, Arborfield, Reading, Berkshire RG2 9JH		T: 07971 316499 E: hello@hnarchitects.co.uk	
Project:			
-			
Lockey Farm			
Sindlesham Road, Arborfield			
Reading RG2 9JH			
Client			
Graham Adams			
Drawing Title:			
External Elevations			
Denoting Old Farm Shop			
-			
Scale: 1:100 @ A1			
-			
Dwg. No.:		Rev.:	
2203-P194		P1	
Drawn by: DH			
Date: 19-11-2024			