


7 Burnt Oak

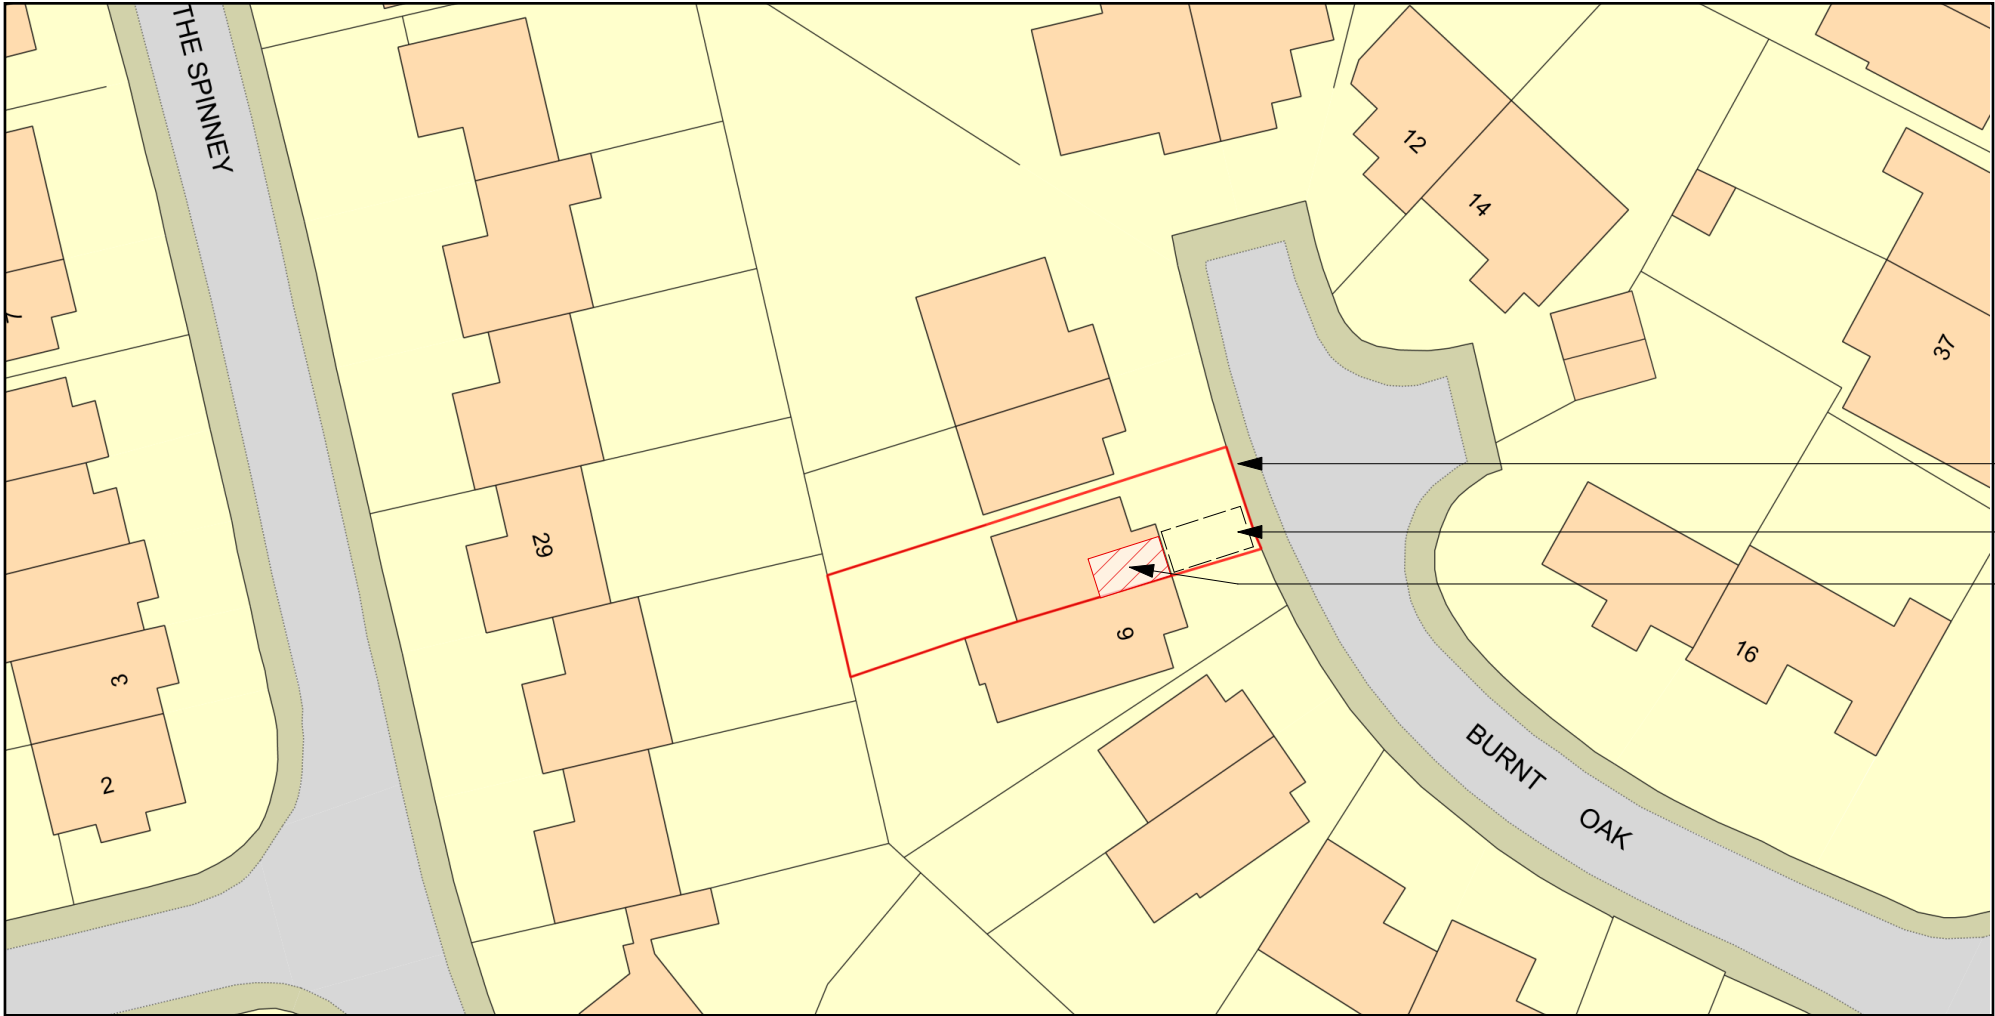

RED LINE SHOWS LOCATION/SITE  
BOUNDARY LINE

EXISTING DRIVEWAY AND 1 NO. PARKING  
BAY TO REMAIN AS EXISTING AS SHOWN

AREA OF EXISTING GARAGE AND  
PROPOSED CONVERSION SHOWN IN RED  
HATCH



Plan Produced for: Mrs Bailey

Date Produced: 07 Feb 2025

Plan Reference Number: TQRQM25038160729926

Scale: 1:500 @ A4

© Crown copyright and database rights 2023 OS 100042766

PROJECT REFERENCE:  
2025-02-010- RENOVATION

PROJECT ADDRESS:  
7 BURNT OAK

REVISION SCHEDULE

REV	DATE	BY	DESCRIPTION
01	27/02/2025		ISSUE 01
02	28/02/2025		Location of proposed garage conversion and existing parking bay added

SHEET TITLE

BLOCK PLAN

SCALE: AS SHOWN

PL03