
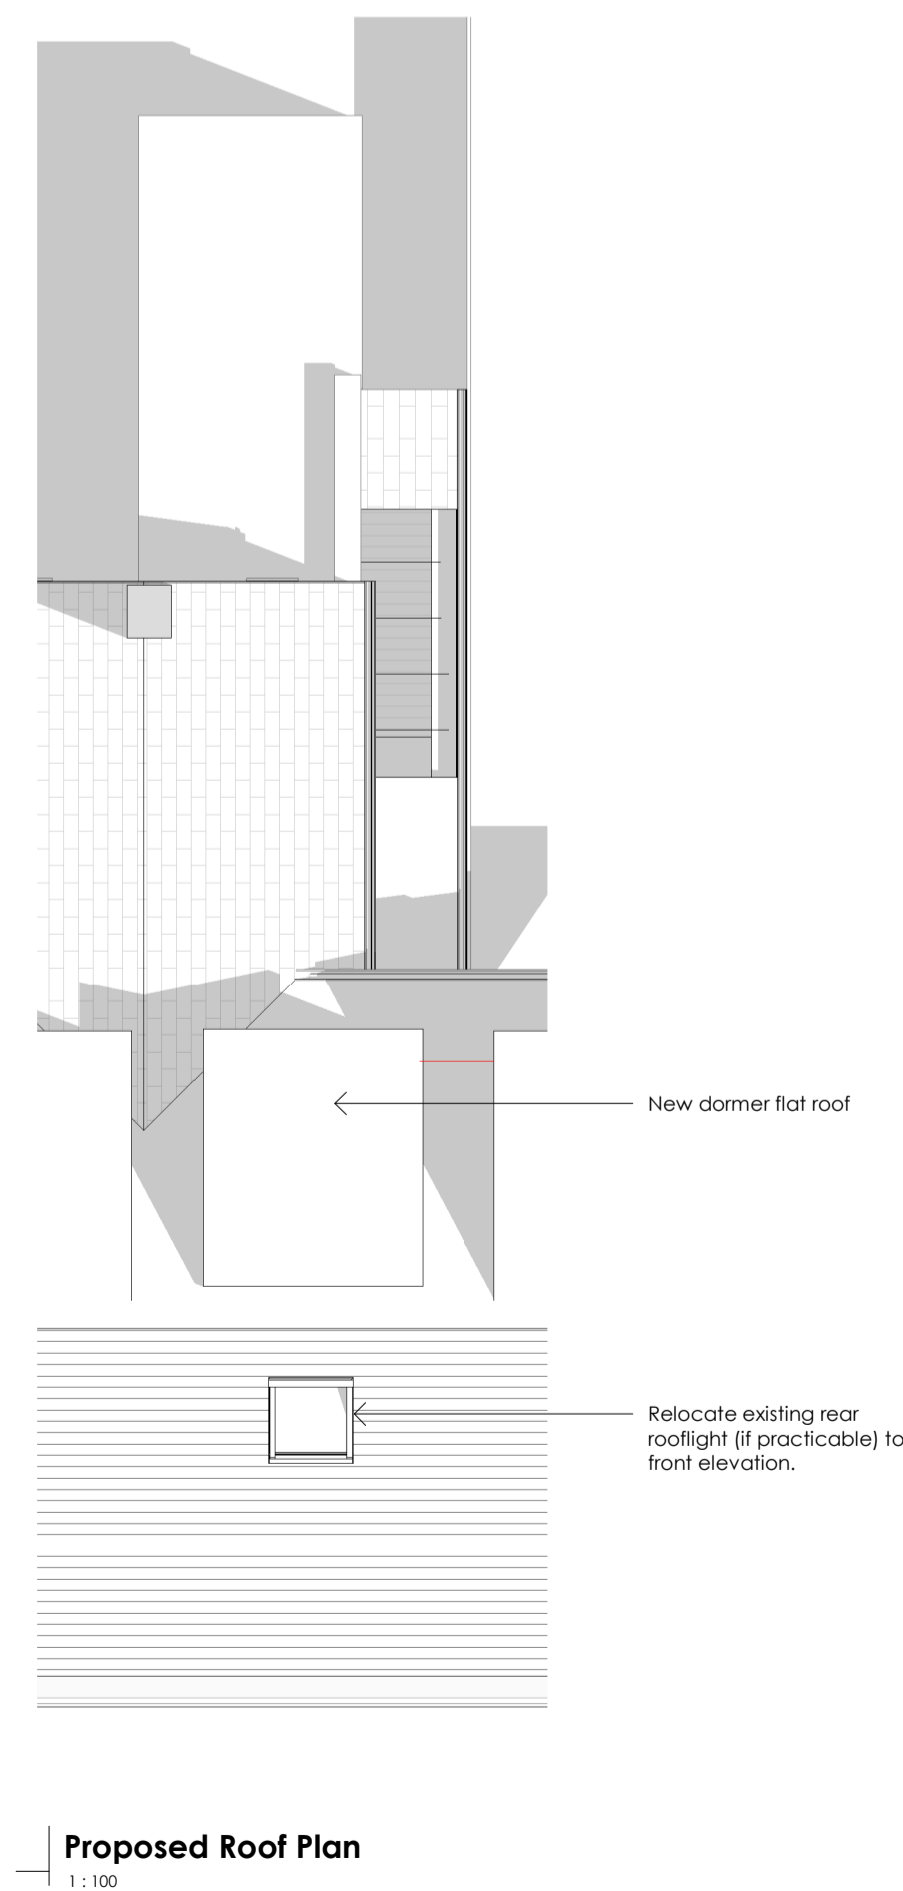
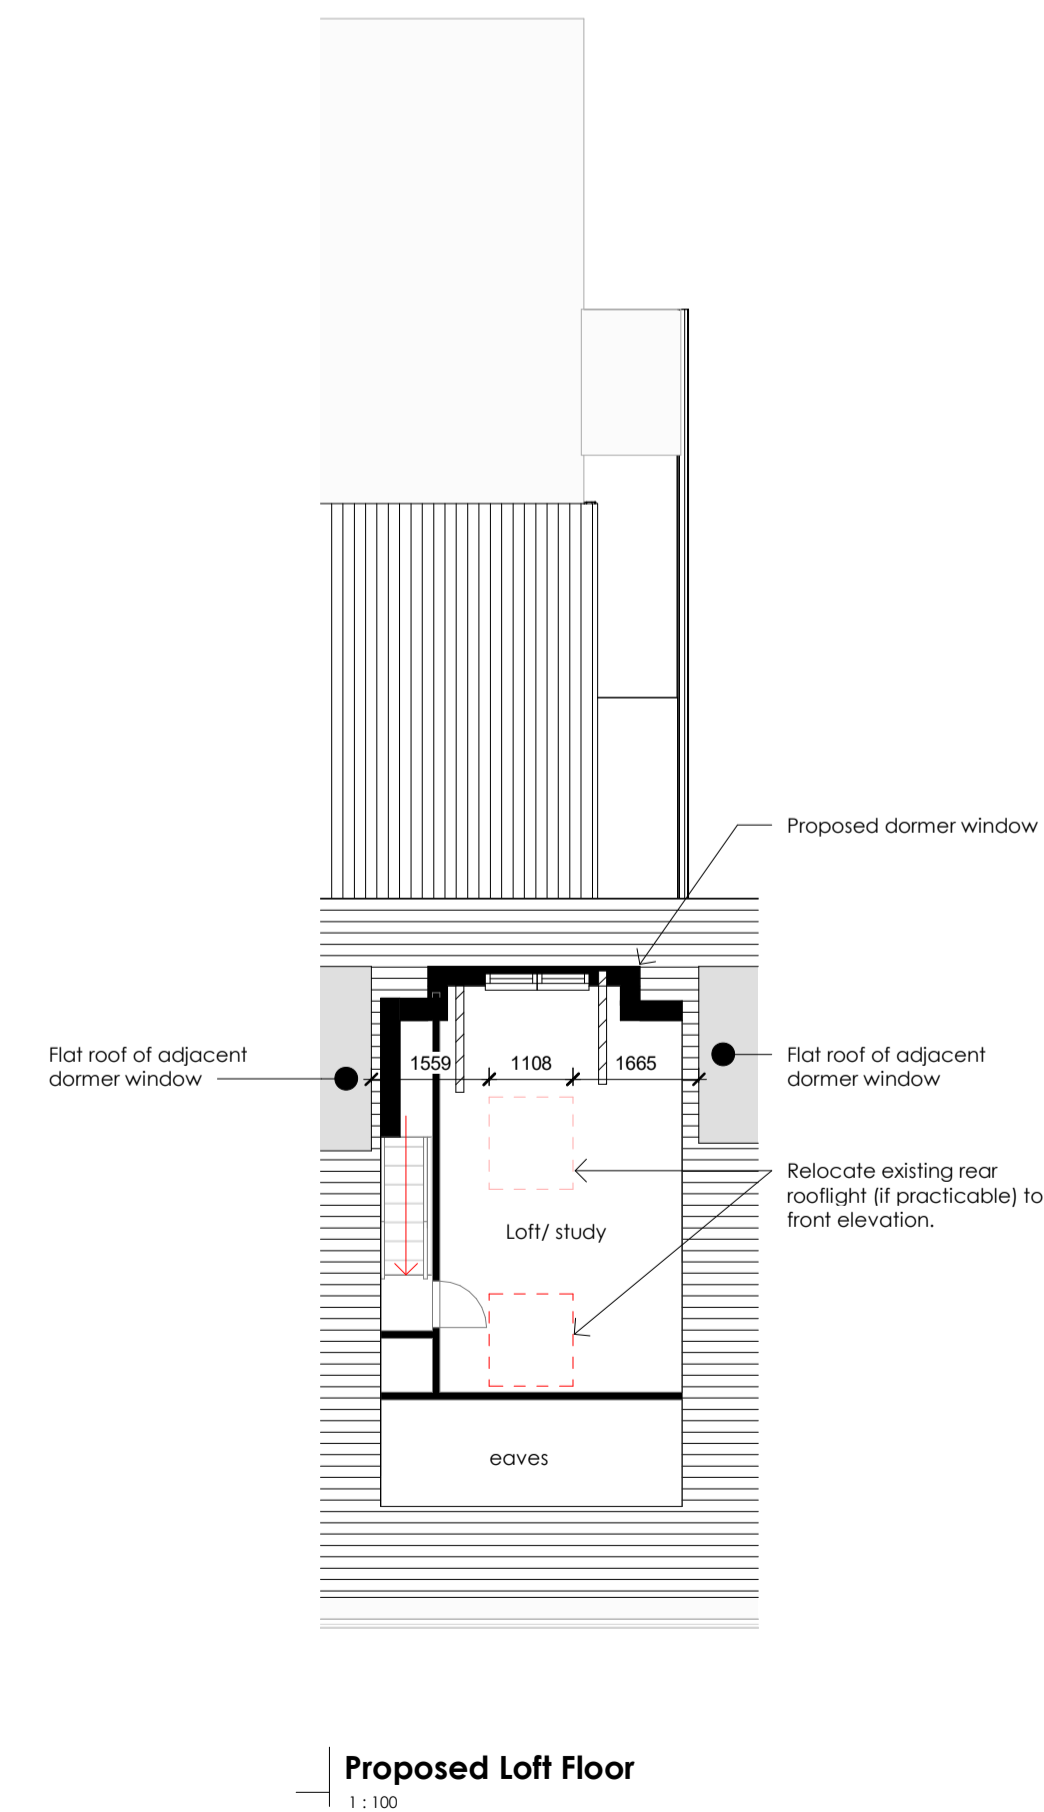
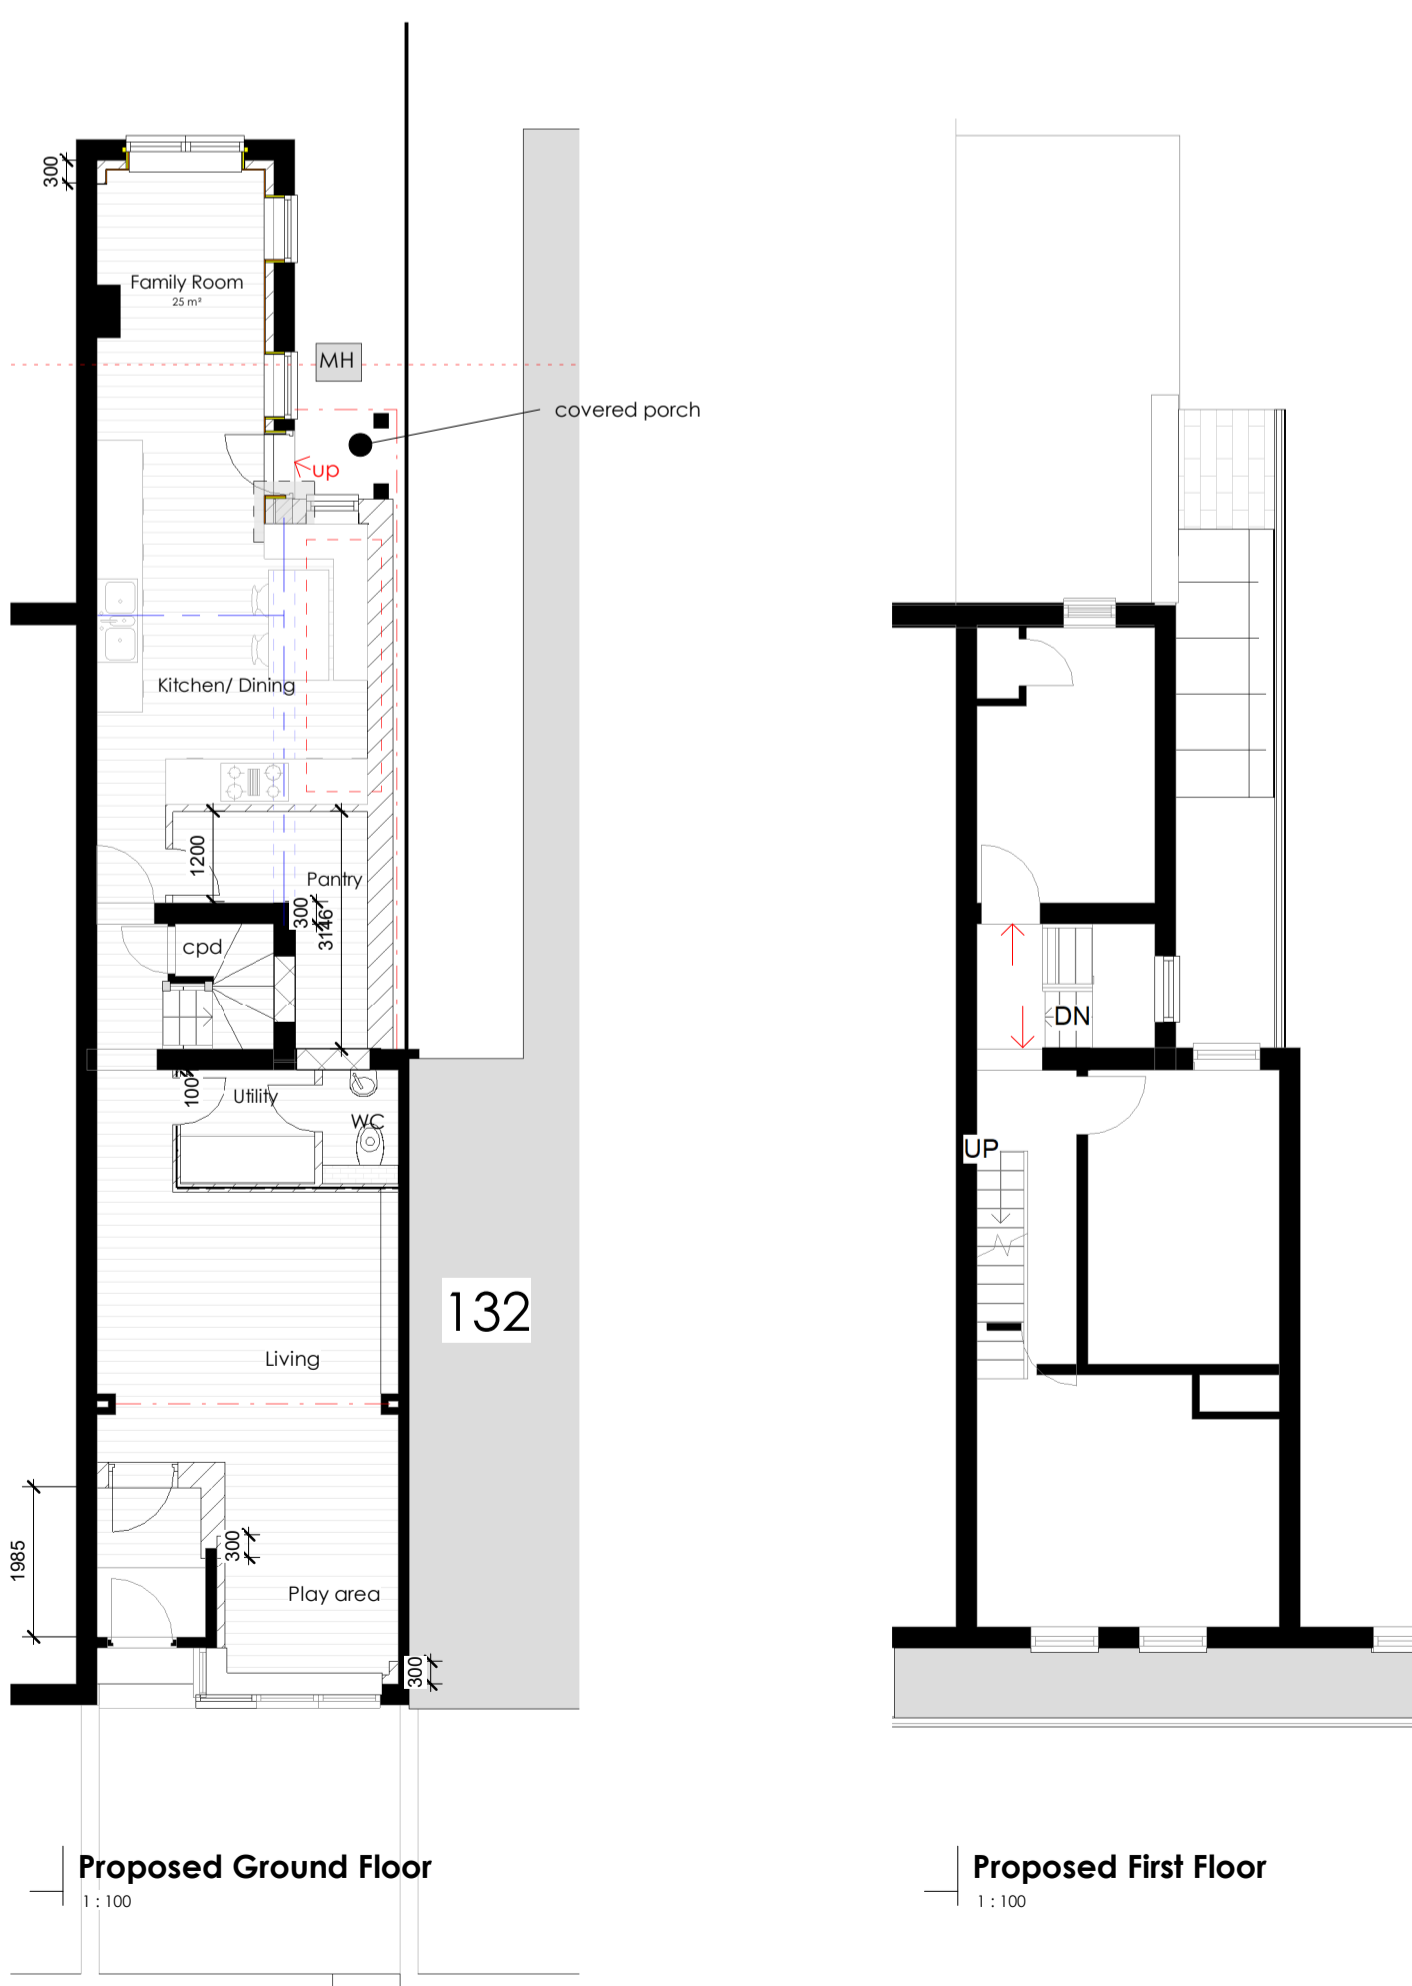
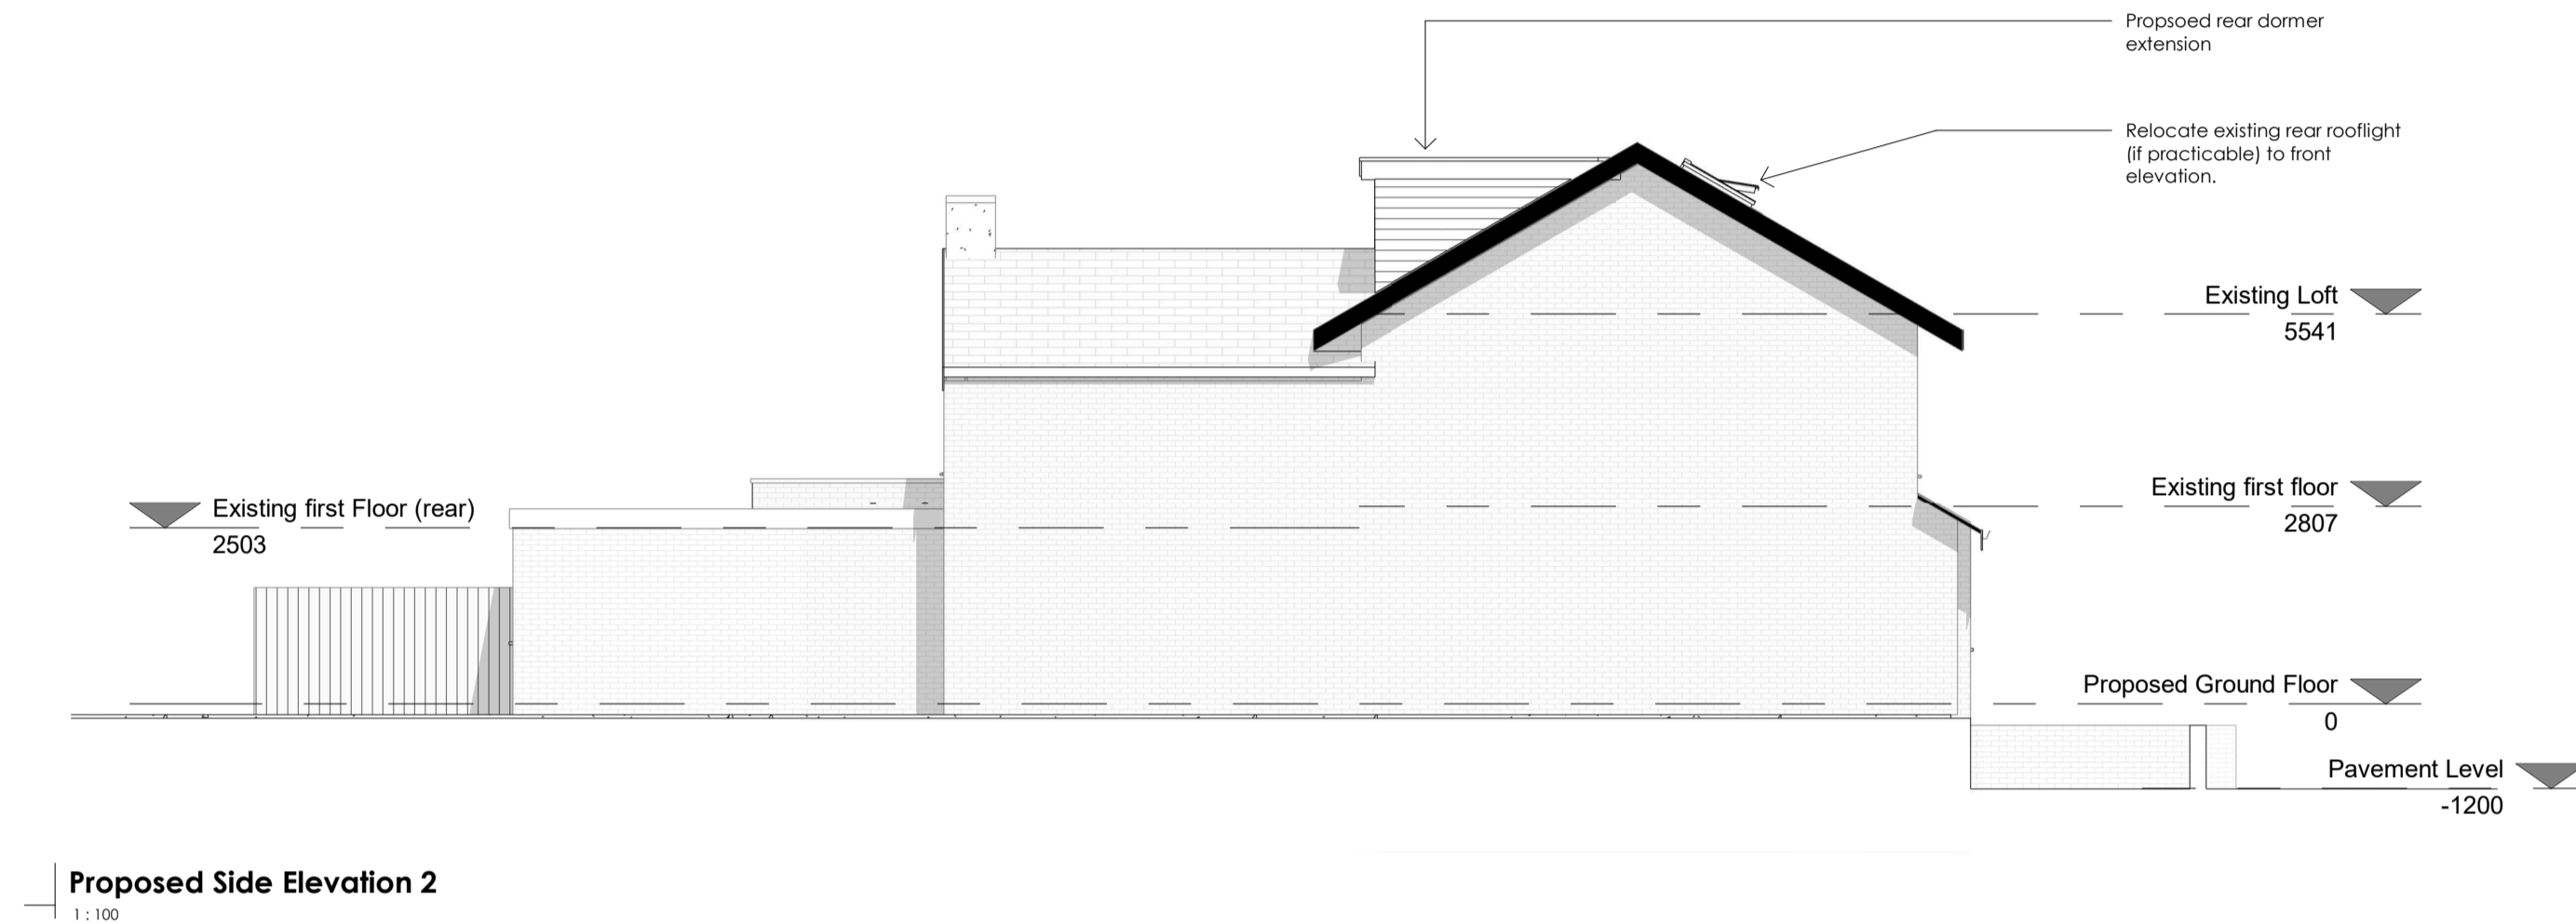


3D-01

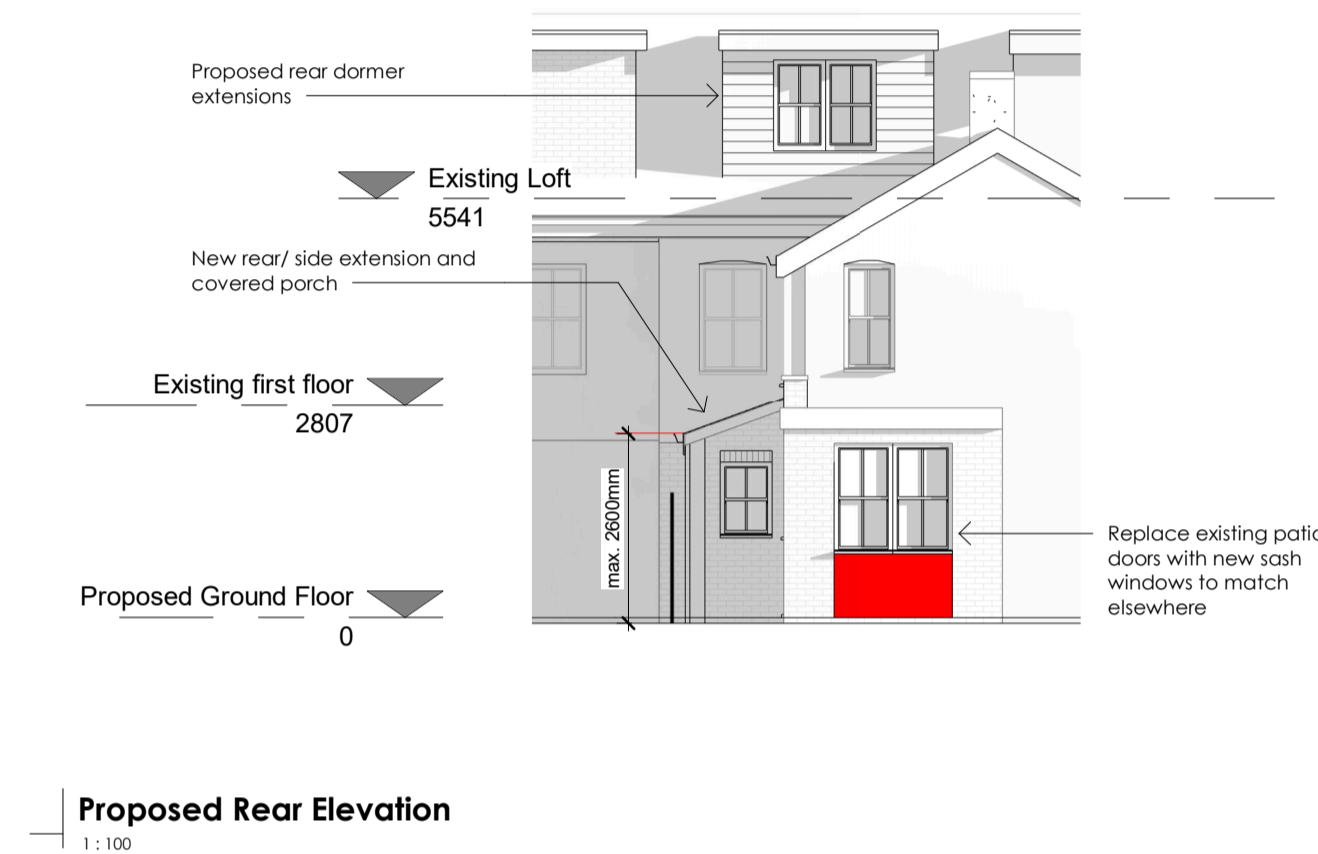

Zoe Lewis Architects Ltd 15 Maids Way, Aldermaston, RG7 4HZ www.zlal.co.uk / 01183 272350 info@zlal.co.uk	
PROJECT	
336	
134 Victoria Road, Wargrave	
TITLE	
Proposed Plans (Application 2)	
CLIENT	
Mr + Mrs Murphy	
DRAWN BY	CHECKED BY
ZEL	ZEL
SCALE	ISSUE DATE
As indicated	13/11/25
DRAWING NUMBER	REV
336-A1-07-B	
© Zoe Lewis Architects LTD 2025	