


A-A

Vertical Exaggeration: 1


Datum: 58.000M AOD

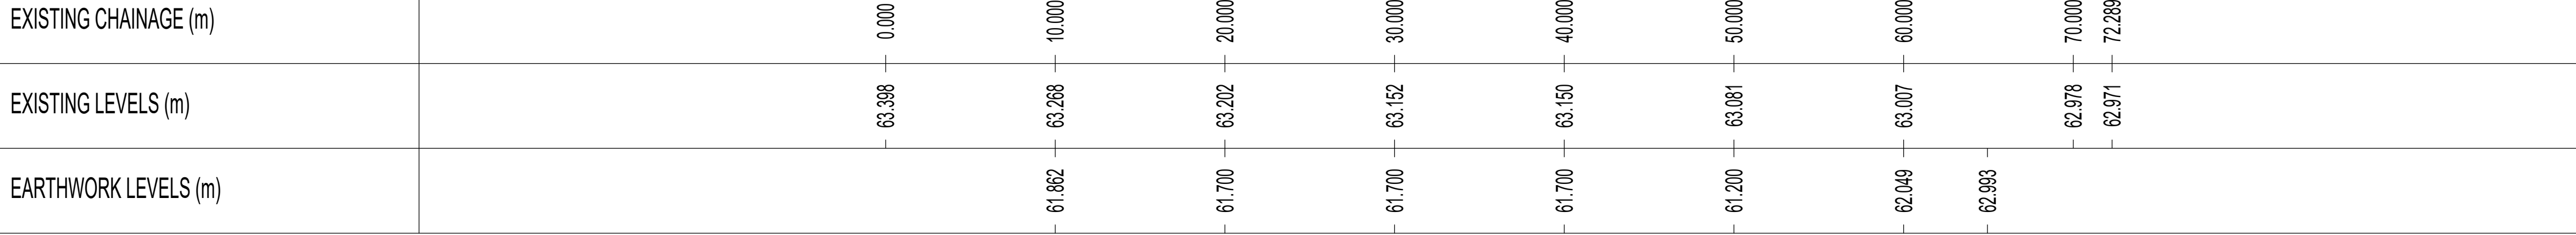

B-B

Vertical Exaggeration: 1


Datum: 58.000M AOD

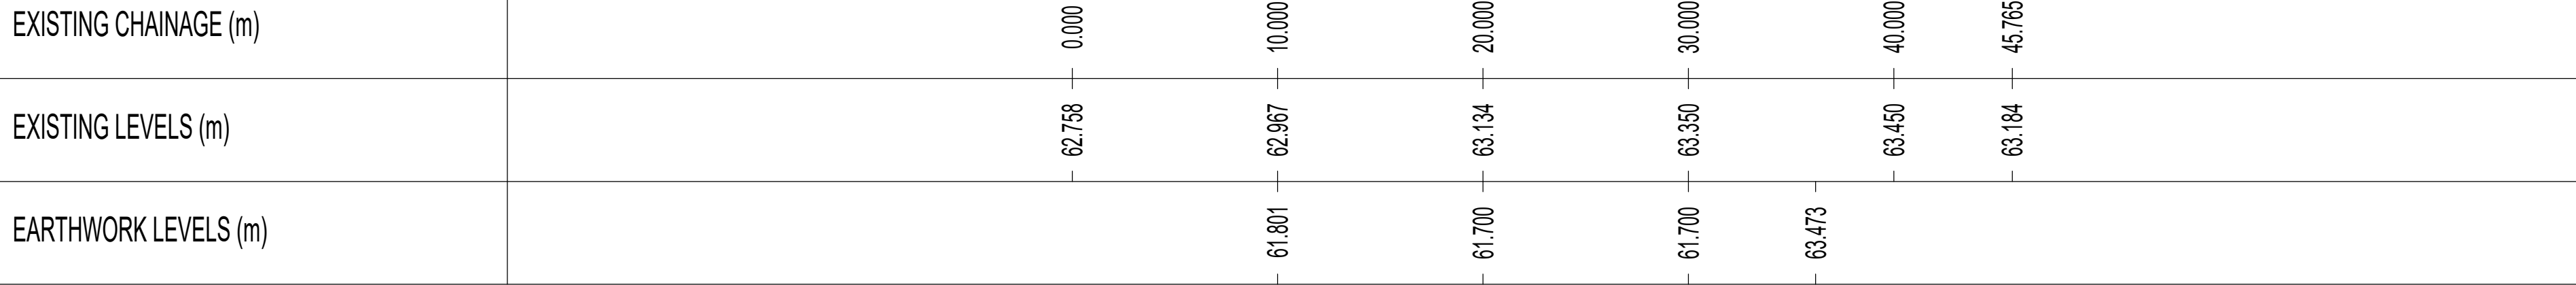

C-C

Vertical Exaggeration: 1


Datum: 58.000M AOD

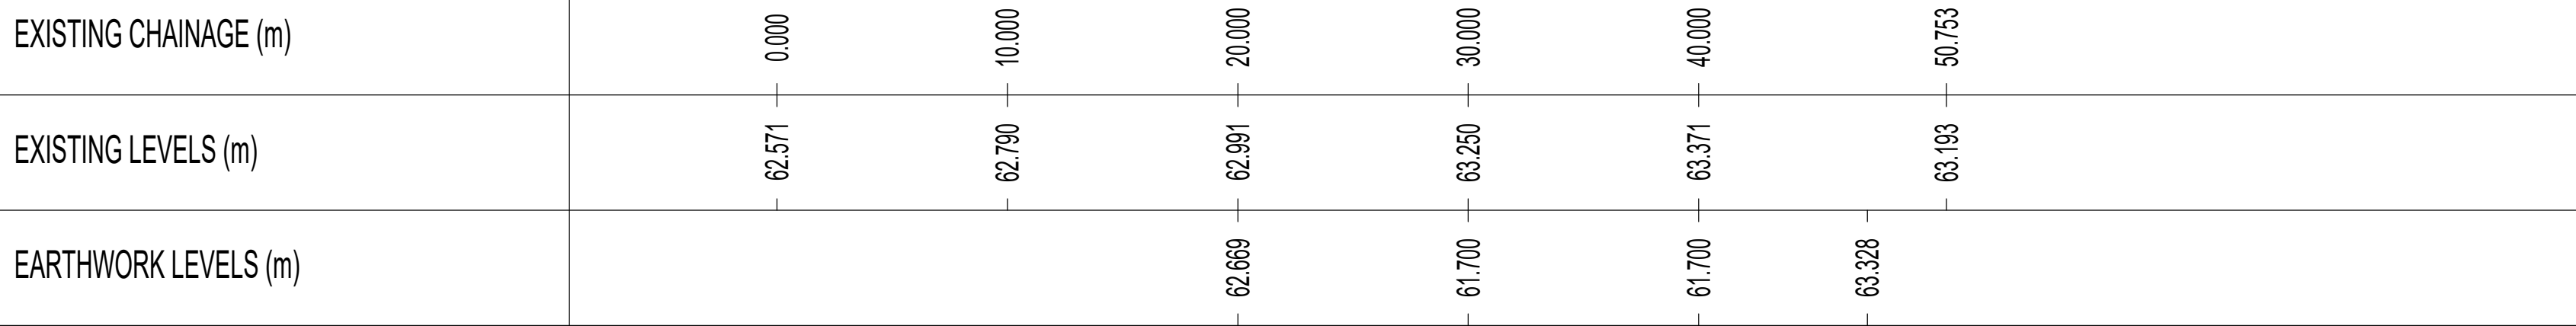

D-D

Vertical Exaggeration: 1

Datum: 58.000M AOD

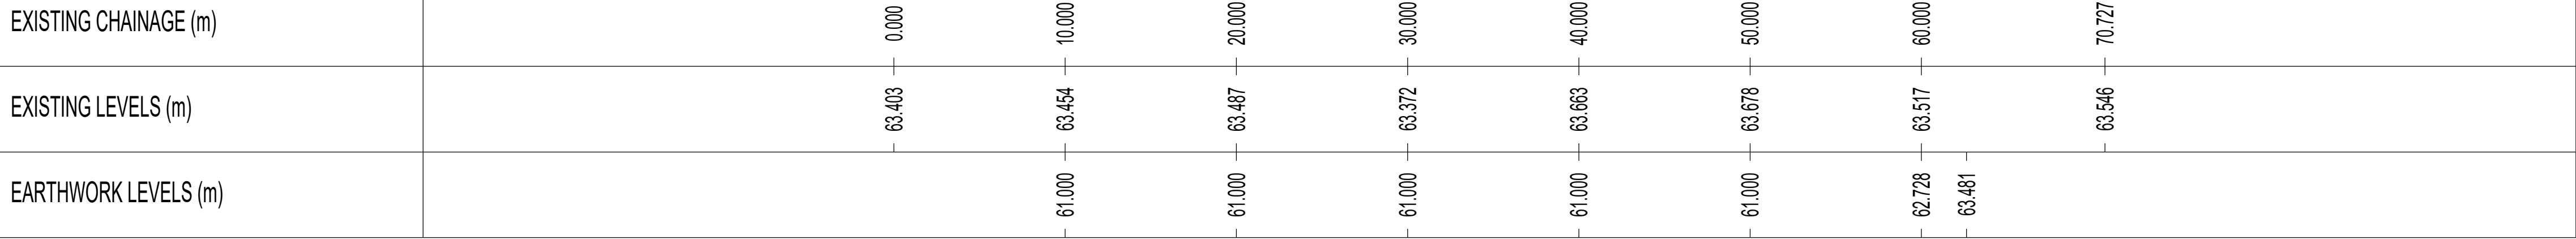

Basin Lining Details and General Notes. Includes a cross-section diagram of the basin lining and a list of general notes regarding the project and the drawing.

Project information and site plan. Includes the project name 'KIER PROPERTY DEVELOPMENTS LIMITED', the project location 'SOUTH WOKINGHAM SDL PHASE 2B R11 RESERVED MATTERS APPLICATION', and a site plan showing the project area.