


LOCATION PLAN 1:1250

RECEIVED

23 OCT 2025

Dwg. No. AMB/01A

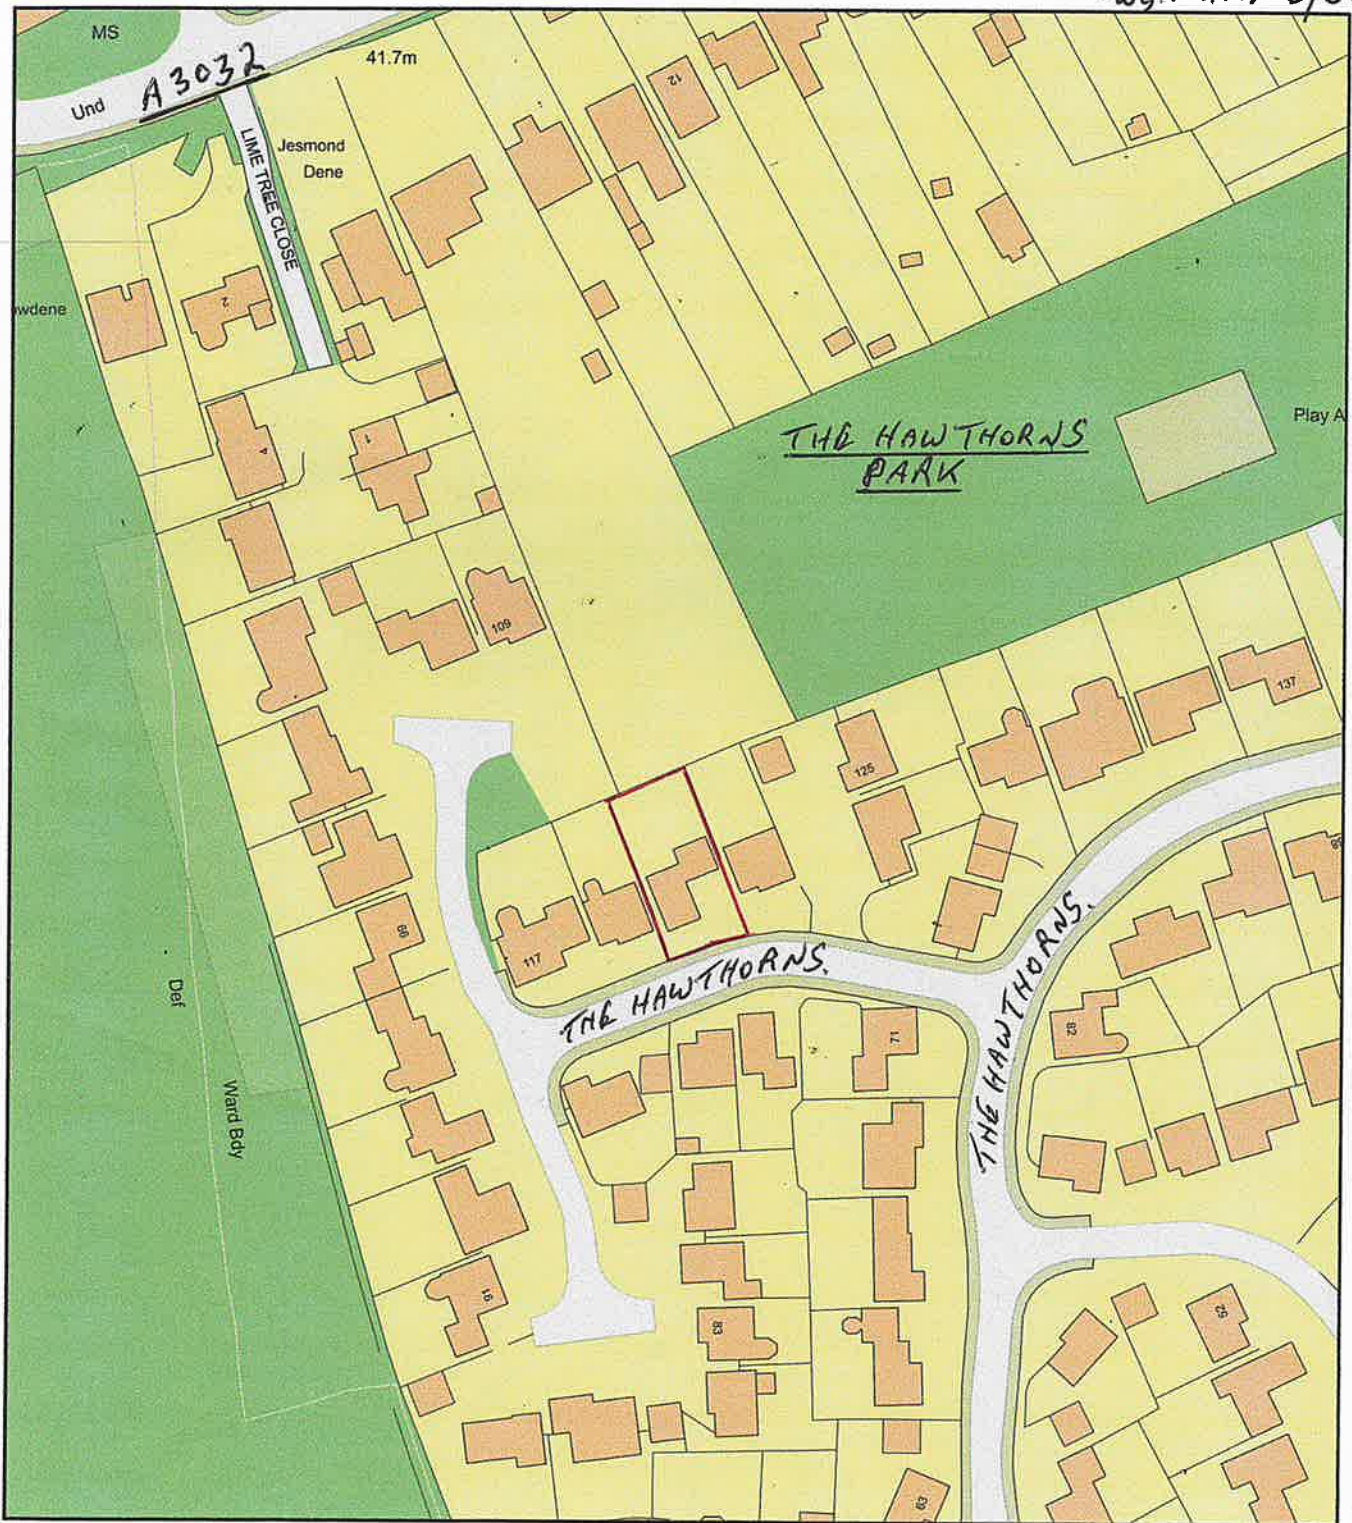

Plan Produced for: 121 The Hawthorns

Date Produced: 10 Sep 2025

Plan Reference Number: TQRQM25253145542243

Scale: 1:1250 @ A4