

© ABLEY LETCHFORD PARTNERSHIP LTD.
This drawing should not be reproduced without consent.

GENERAL NOTES:

1. Do not scale.
2. This drawing is to be read in conjunction with any checked and all other drawings, Engineering details, Specification and any structural, Geotechnical or other specialist document provided.
3. The use of this drawing could impact on existing services/ statutory undertakers apparatus, therefore the user must check the position of existing services on site prior to carrying out any work.
4. Any anomaly or contradiction between any of the above is to be reported to the Engineer.

GENERAL KEY:



- Major contour (100mm interval)
- Minor contour (10mm interval)

DRAINAGE KEY:

- Proposed headwall
- Surface water pipe
- Surface water chamber
- Flow control chamber
- Surface water backdrop
- Gully and connection
- Foul water pipe
- Foul water chamber

SECTIONS KEY:

- Existing ground levels
- Proposed Centerline Profile
- Basin levels
- Permanent water level
- Max water level

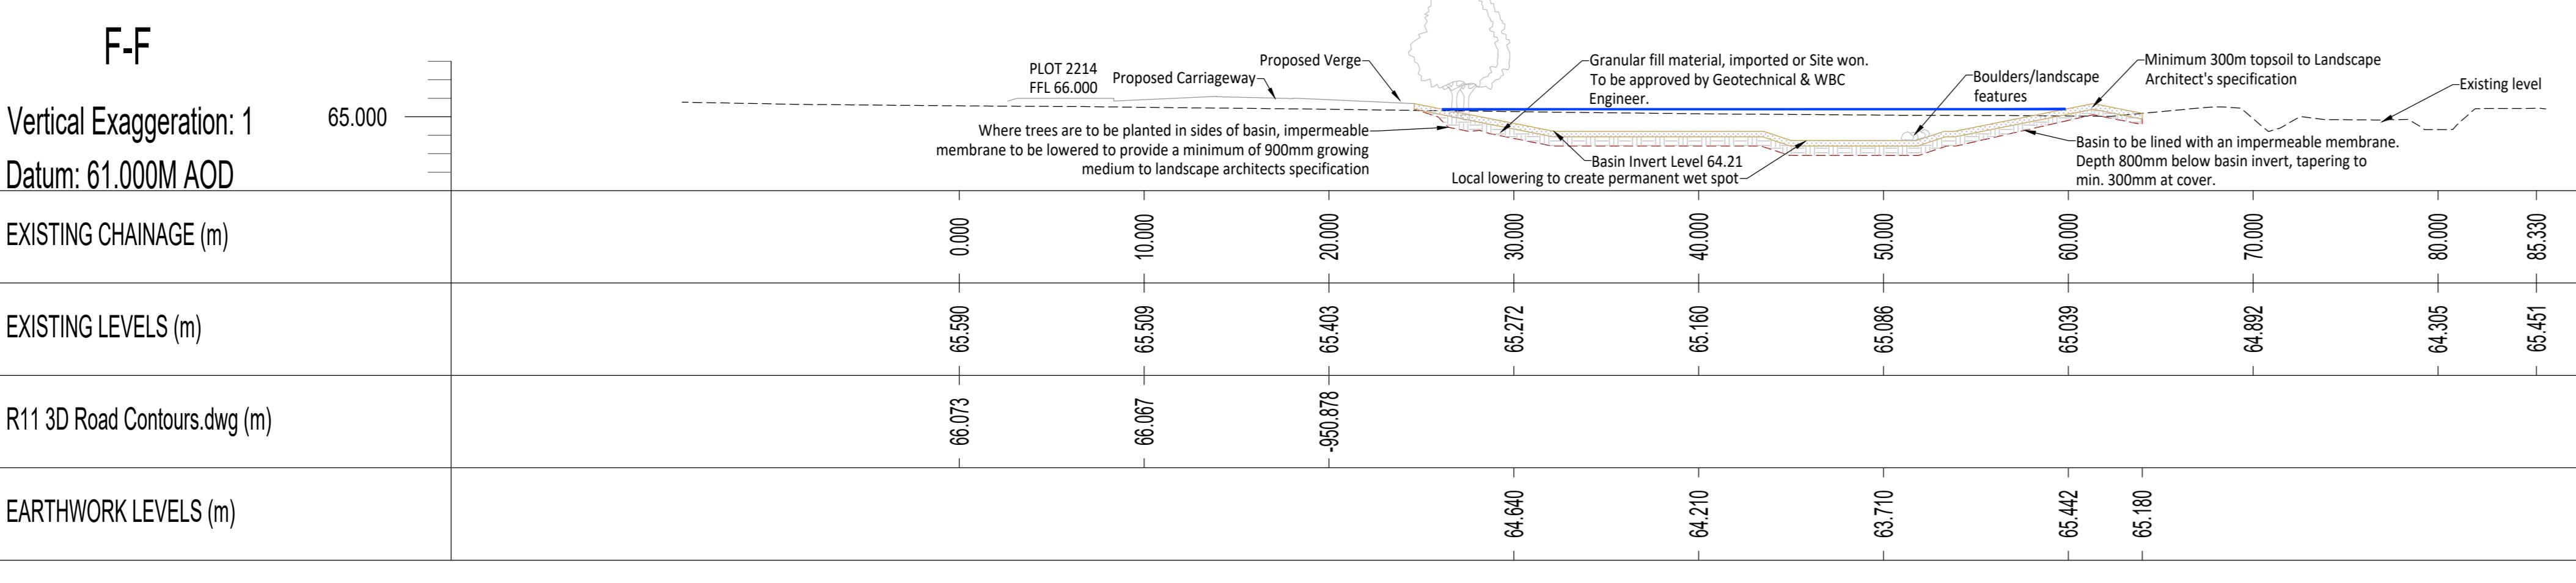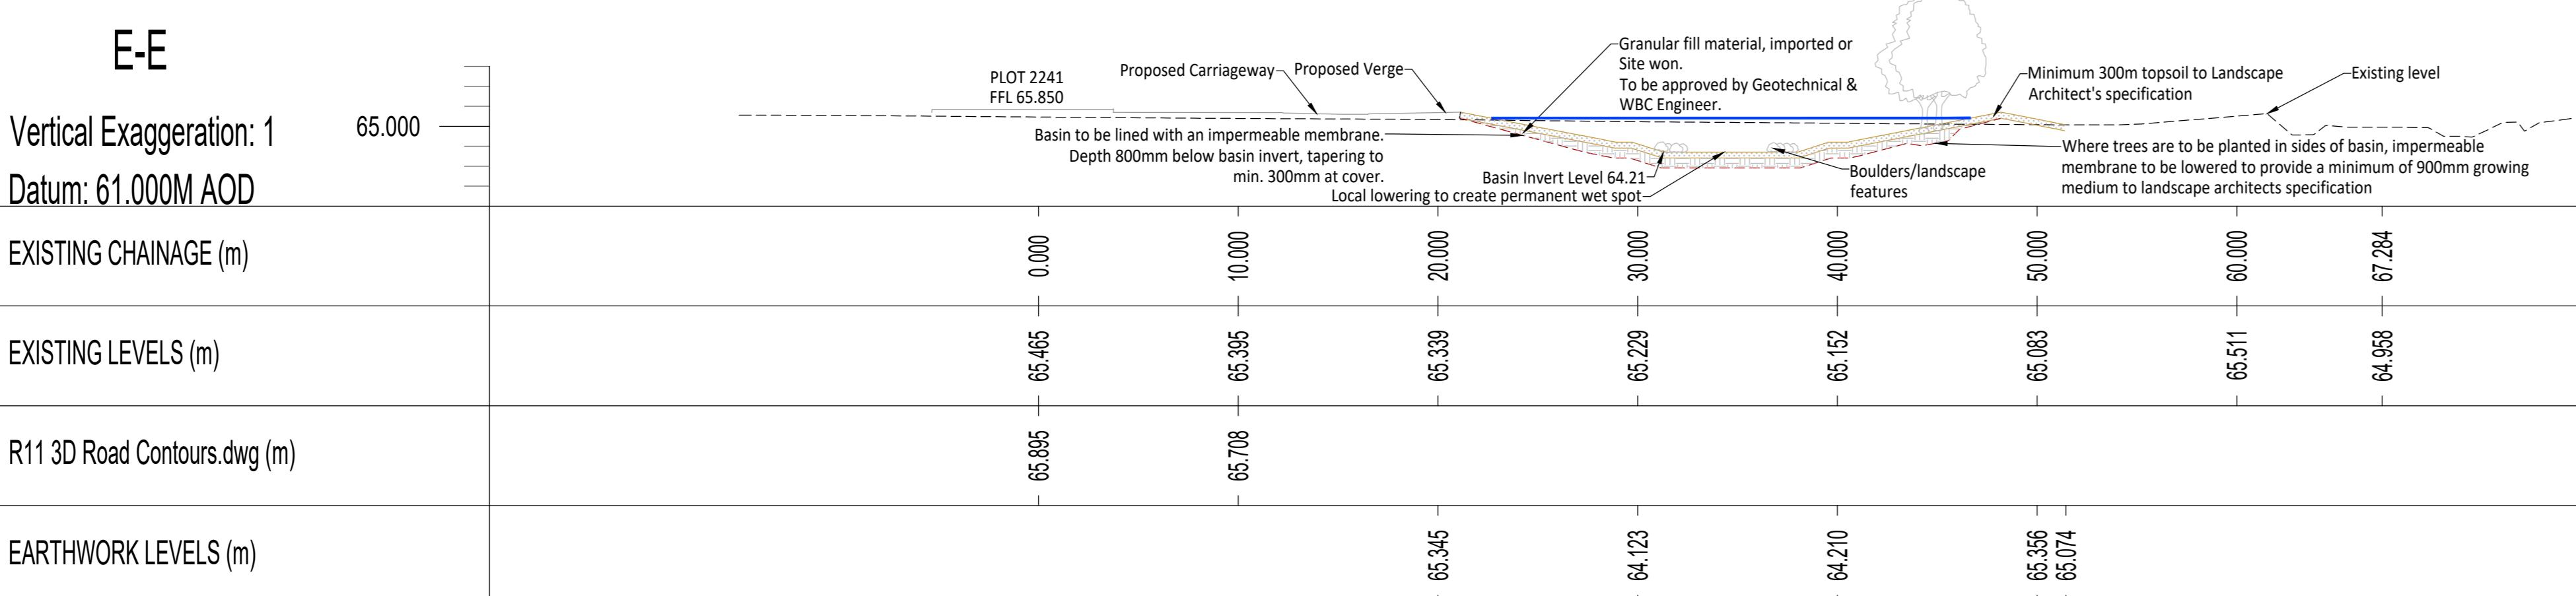

5m 0 5m 10m 15m 20m 25m

SCALE 1:250



B 07.25 Updated Cross-Sections in line with Latest Proprius Landscaping Drawings AS RF

A 01.25 First Issue JJS RF

Rev Date Description Date Checked

Abley Letchford
www.ableyletchford.co.uk

KIER PROPERTY DEVELOPMENTS LIMITED

SOUTH WOKINGHAM SLD PHASE 2B R11 RESERVED MATTERS APPLICATION

BASIN SECTIONS SHEET 2

Scale 1:250 @ AD Date MARCH 2025 Drawn JJS Checked RF

Drawing No. A389-R11-RM-152 Revision B