




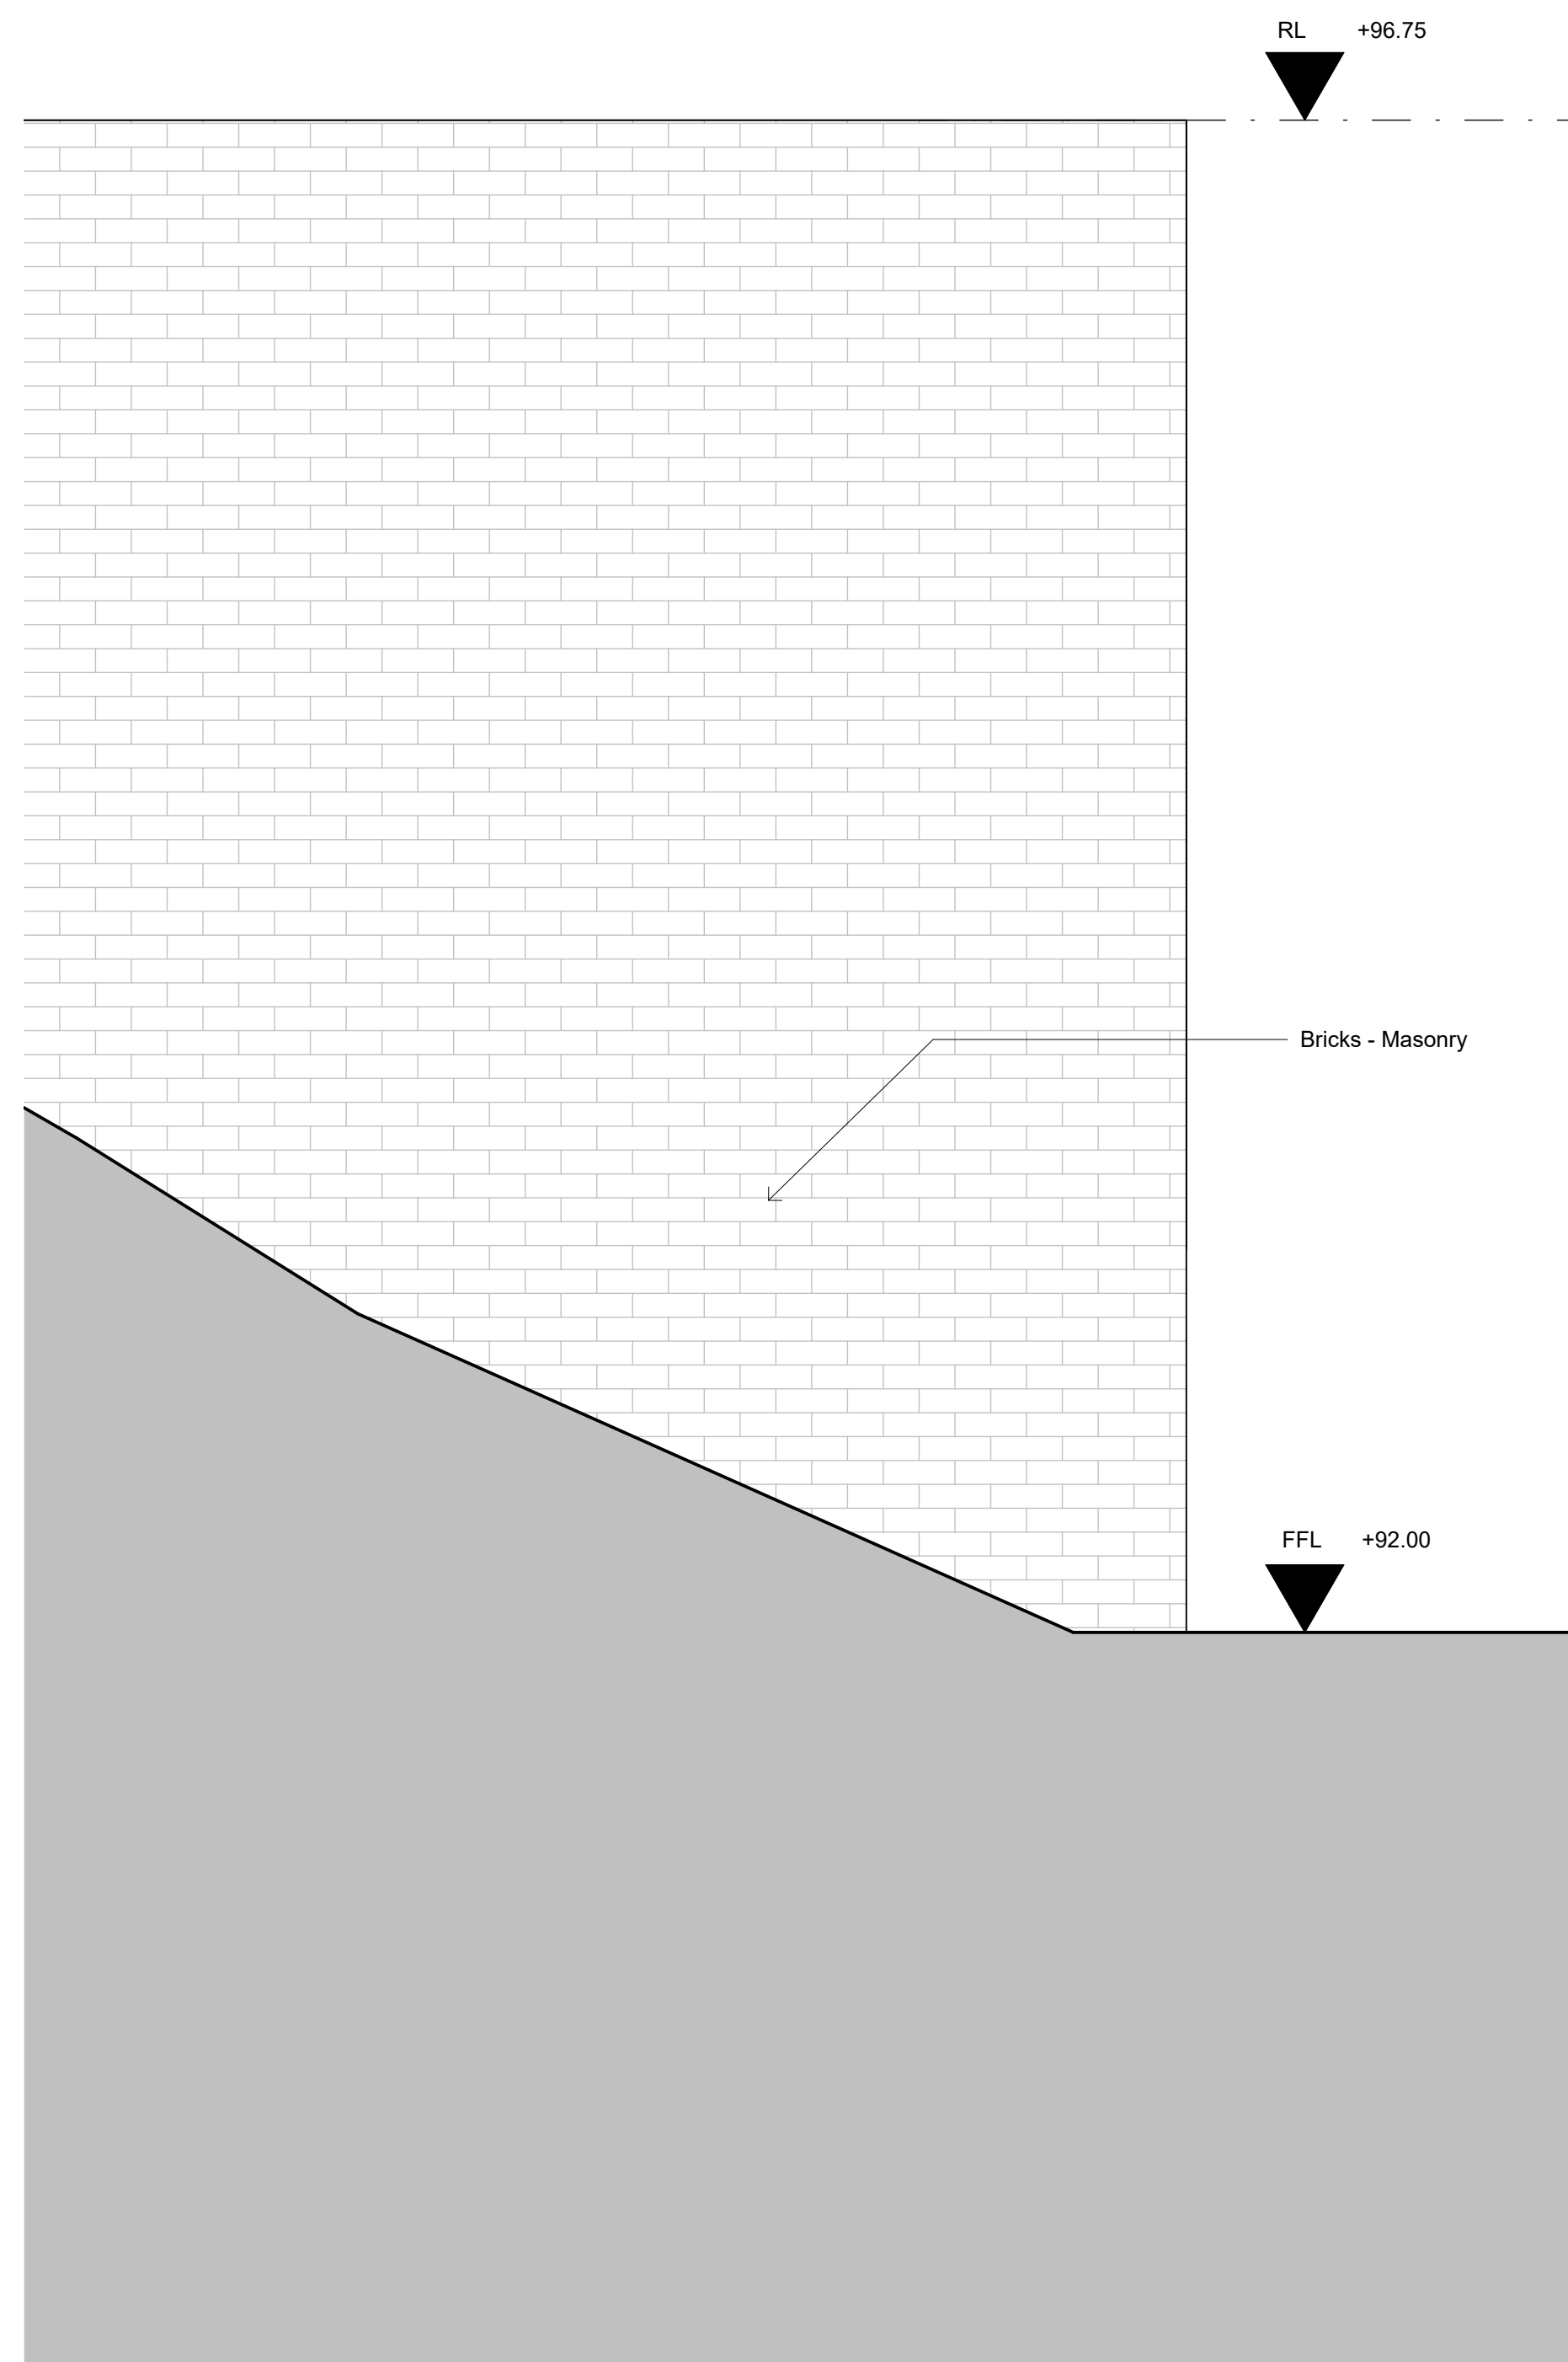


1 Cladding Detail - Machinery Parking

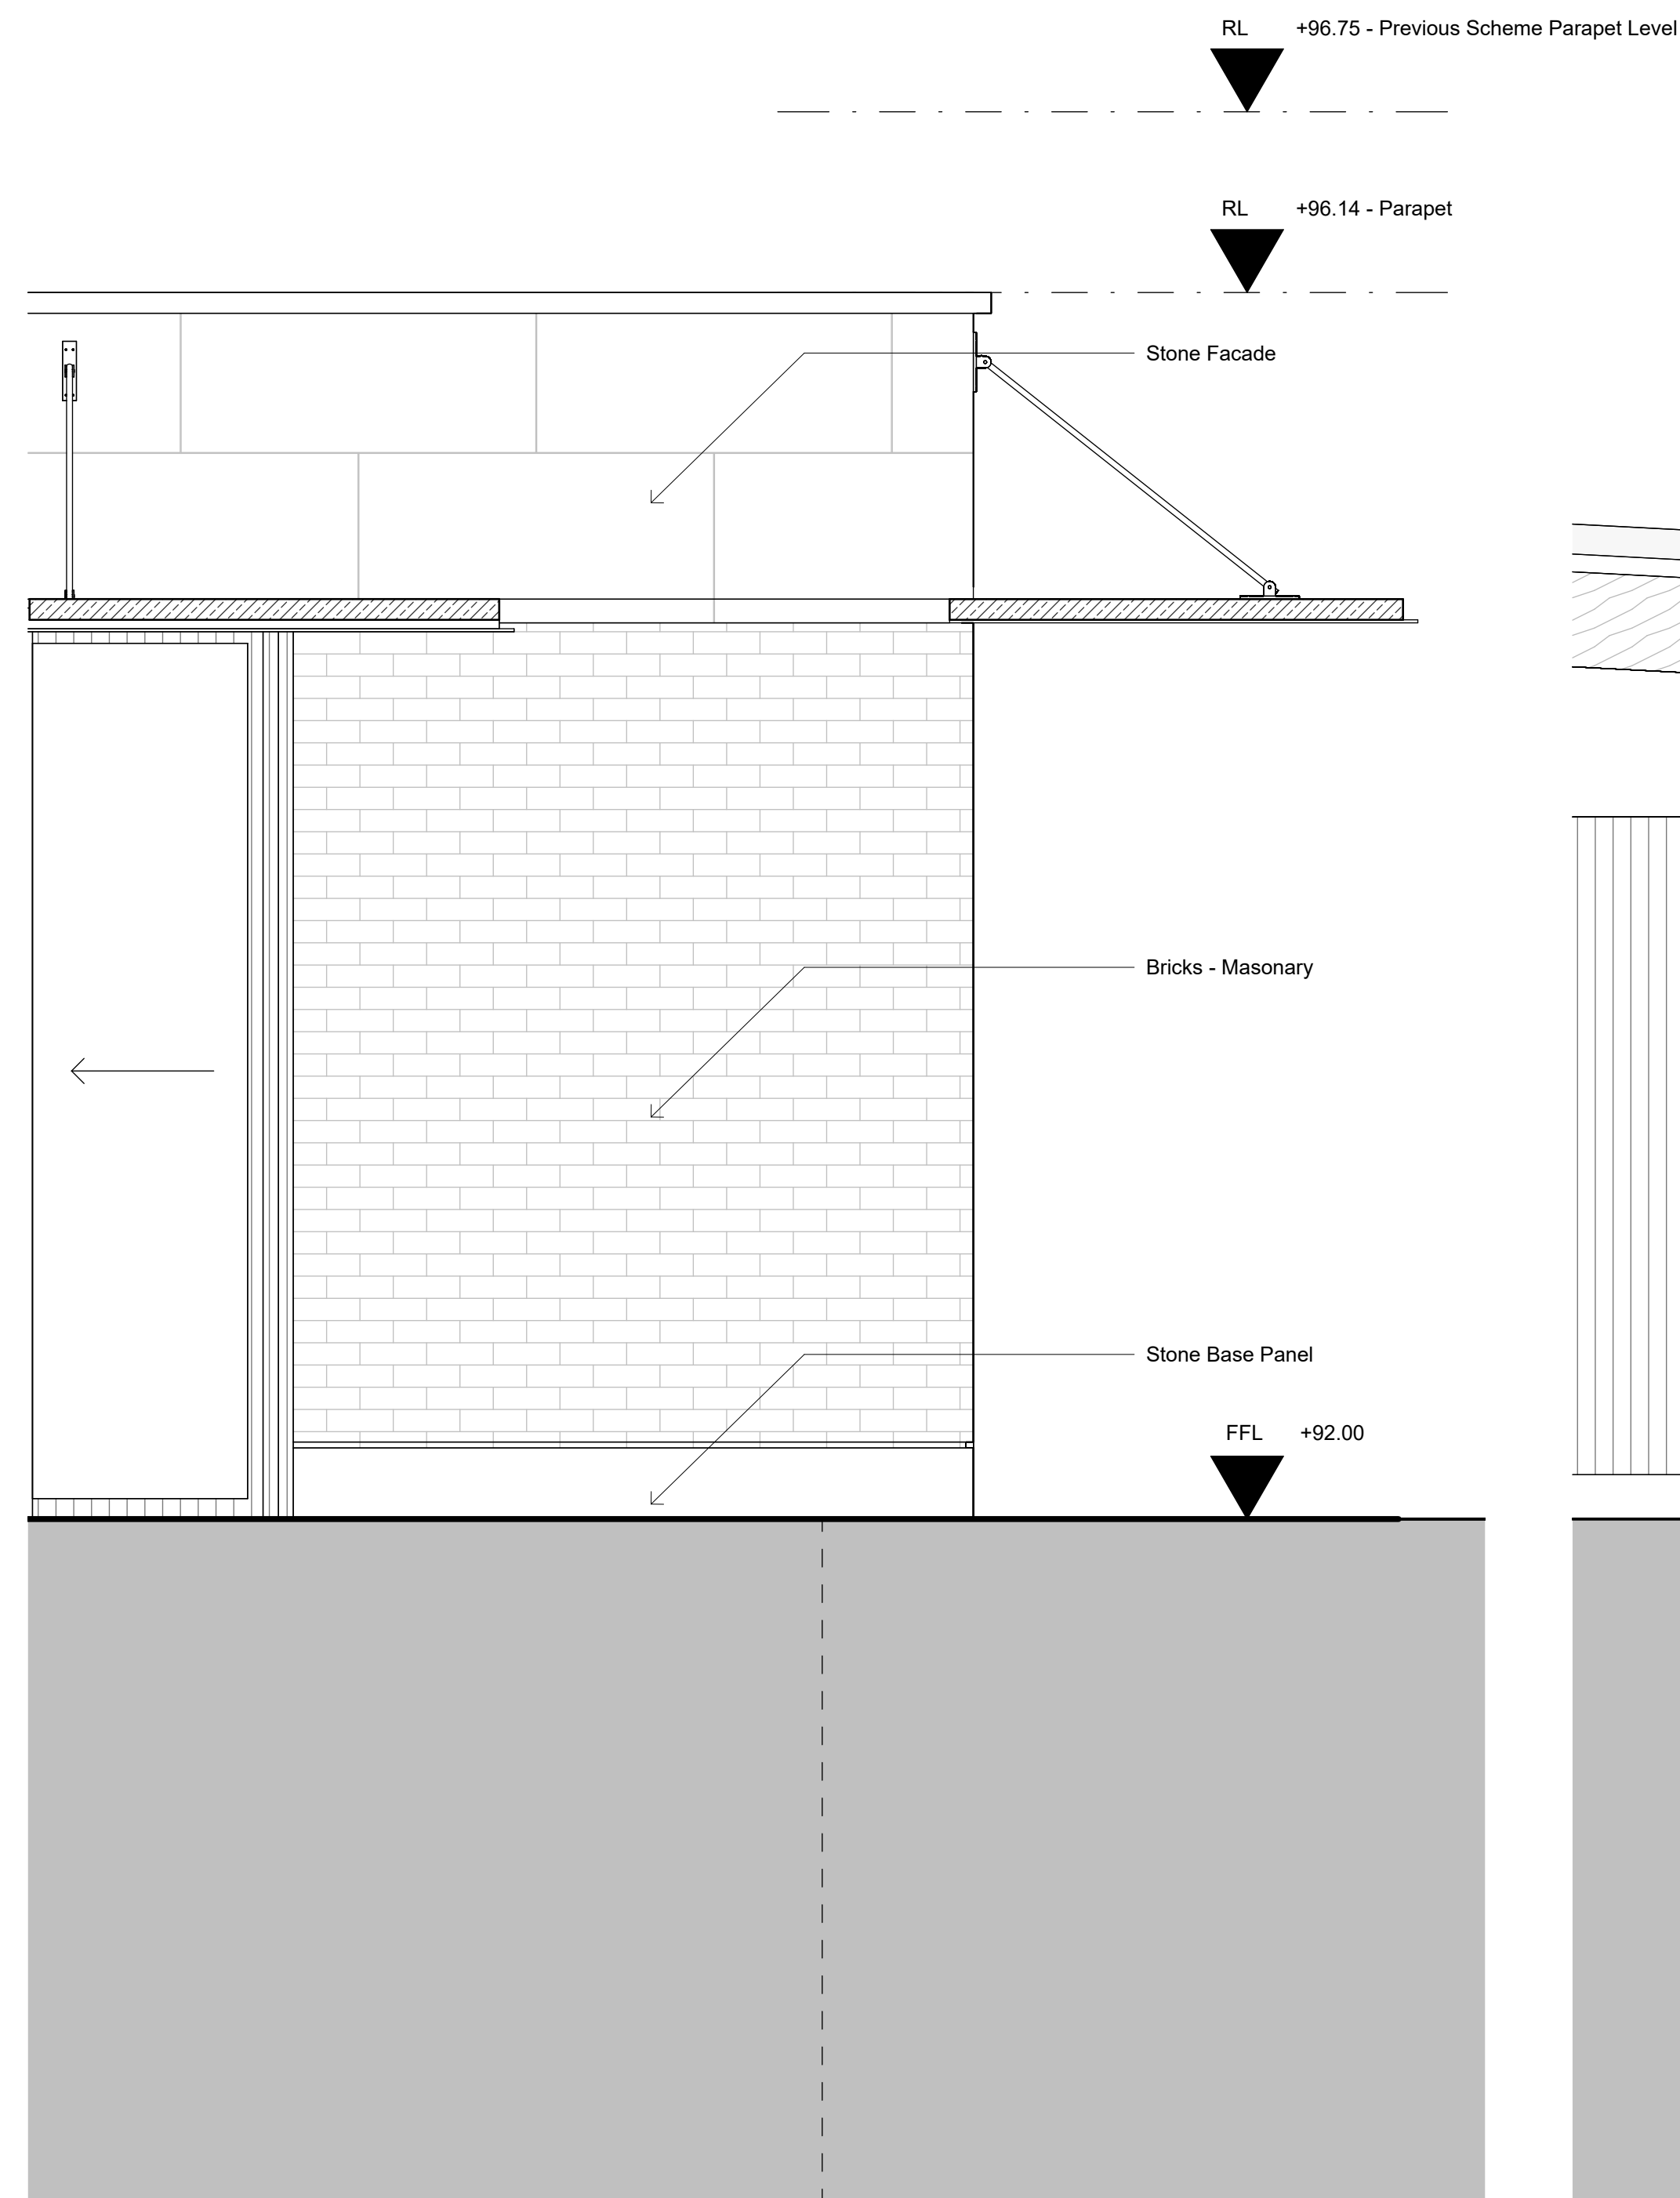

2 Cladding Detail - Estate Management Buildings

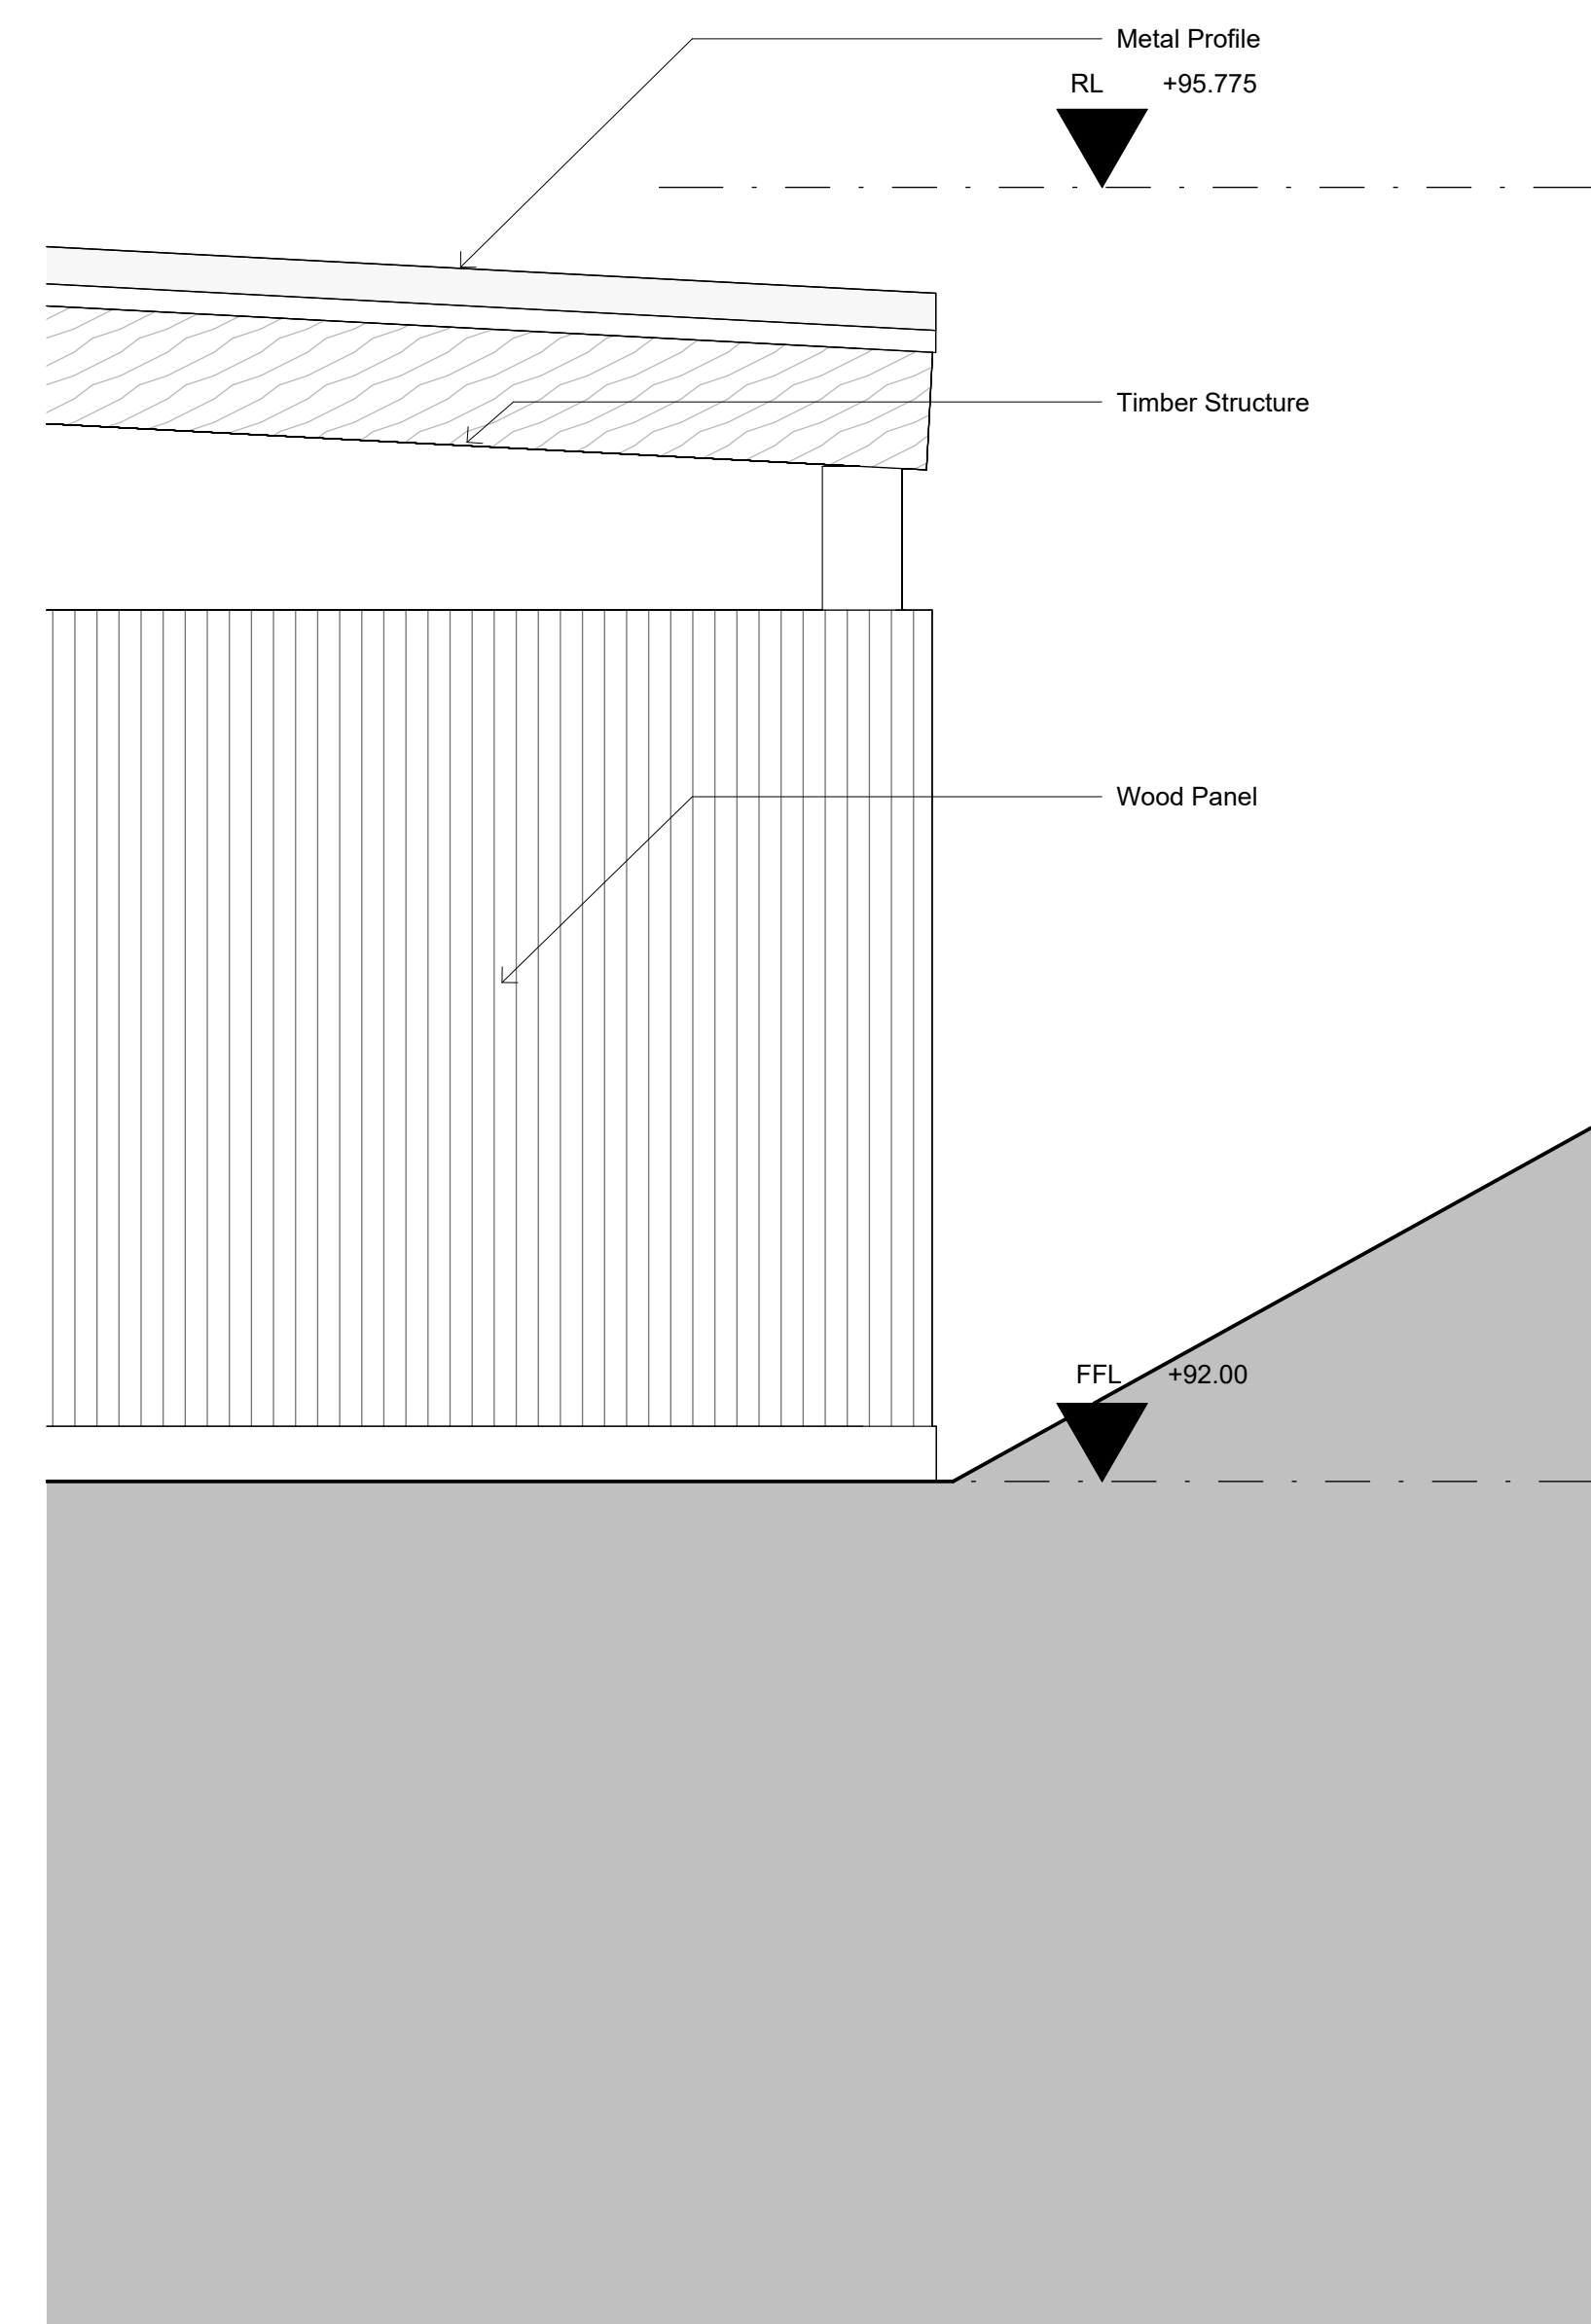

3 Cladding Detail - Car Park

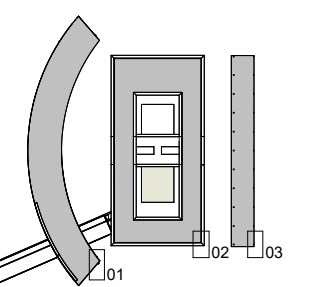

Relevant information:

This document shall be read in conjunction with the following:

Date	Rev	Description	App. by
------	-----	-------------	---------

pb+co.

Pexton Bradbury + Co Architects

Project Title:
Project Conway

Drawing Title:
Planning EMB - Cladding Detail

Scale	As indicated @ A1
--------------	-------------------

Code	PCY
-------------	-----

Drawing No: PCY-PBC-EM-ZZ-DR-A-1024	
---	--

General Notes:

1. All dimensions are to be checked on site prior to construction.
2. Use figured dimensions only; Do not scale from drawings.
3. Discrepancies between drawings are to be reported to the Site Agent / Contract Administrator immediately.
4. All Levels unless stated otherwise are above ordnance datum (AOD)