


Stage 03

CLIENT  
Philippa Kay and Luke Sanders  
ADDRESS  
178 Bearwood Road  
Wokingham  
RG41 4SH

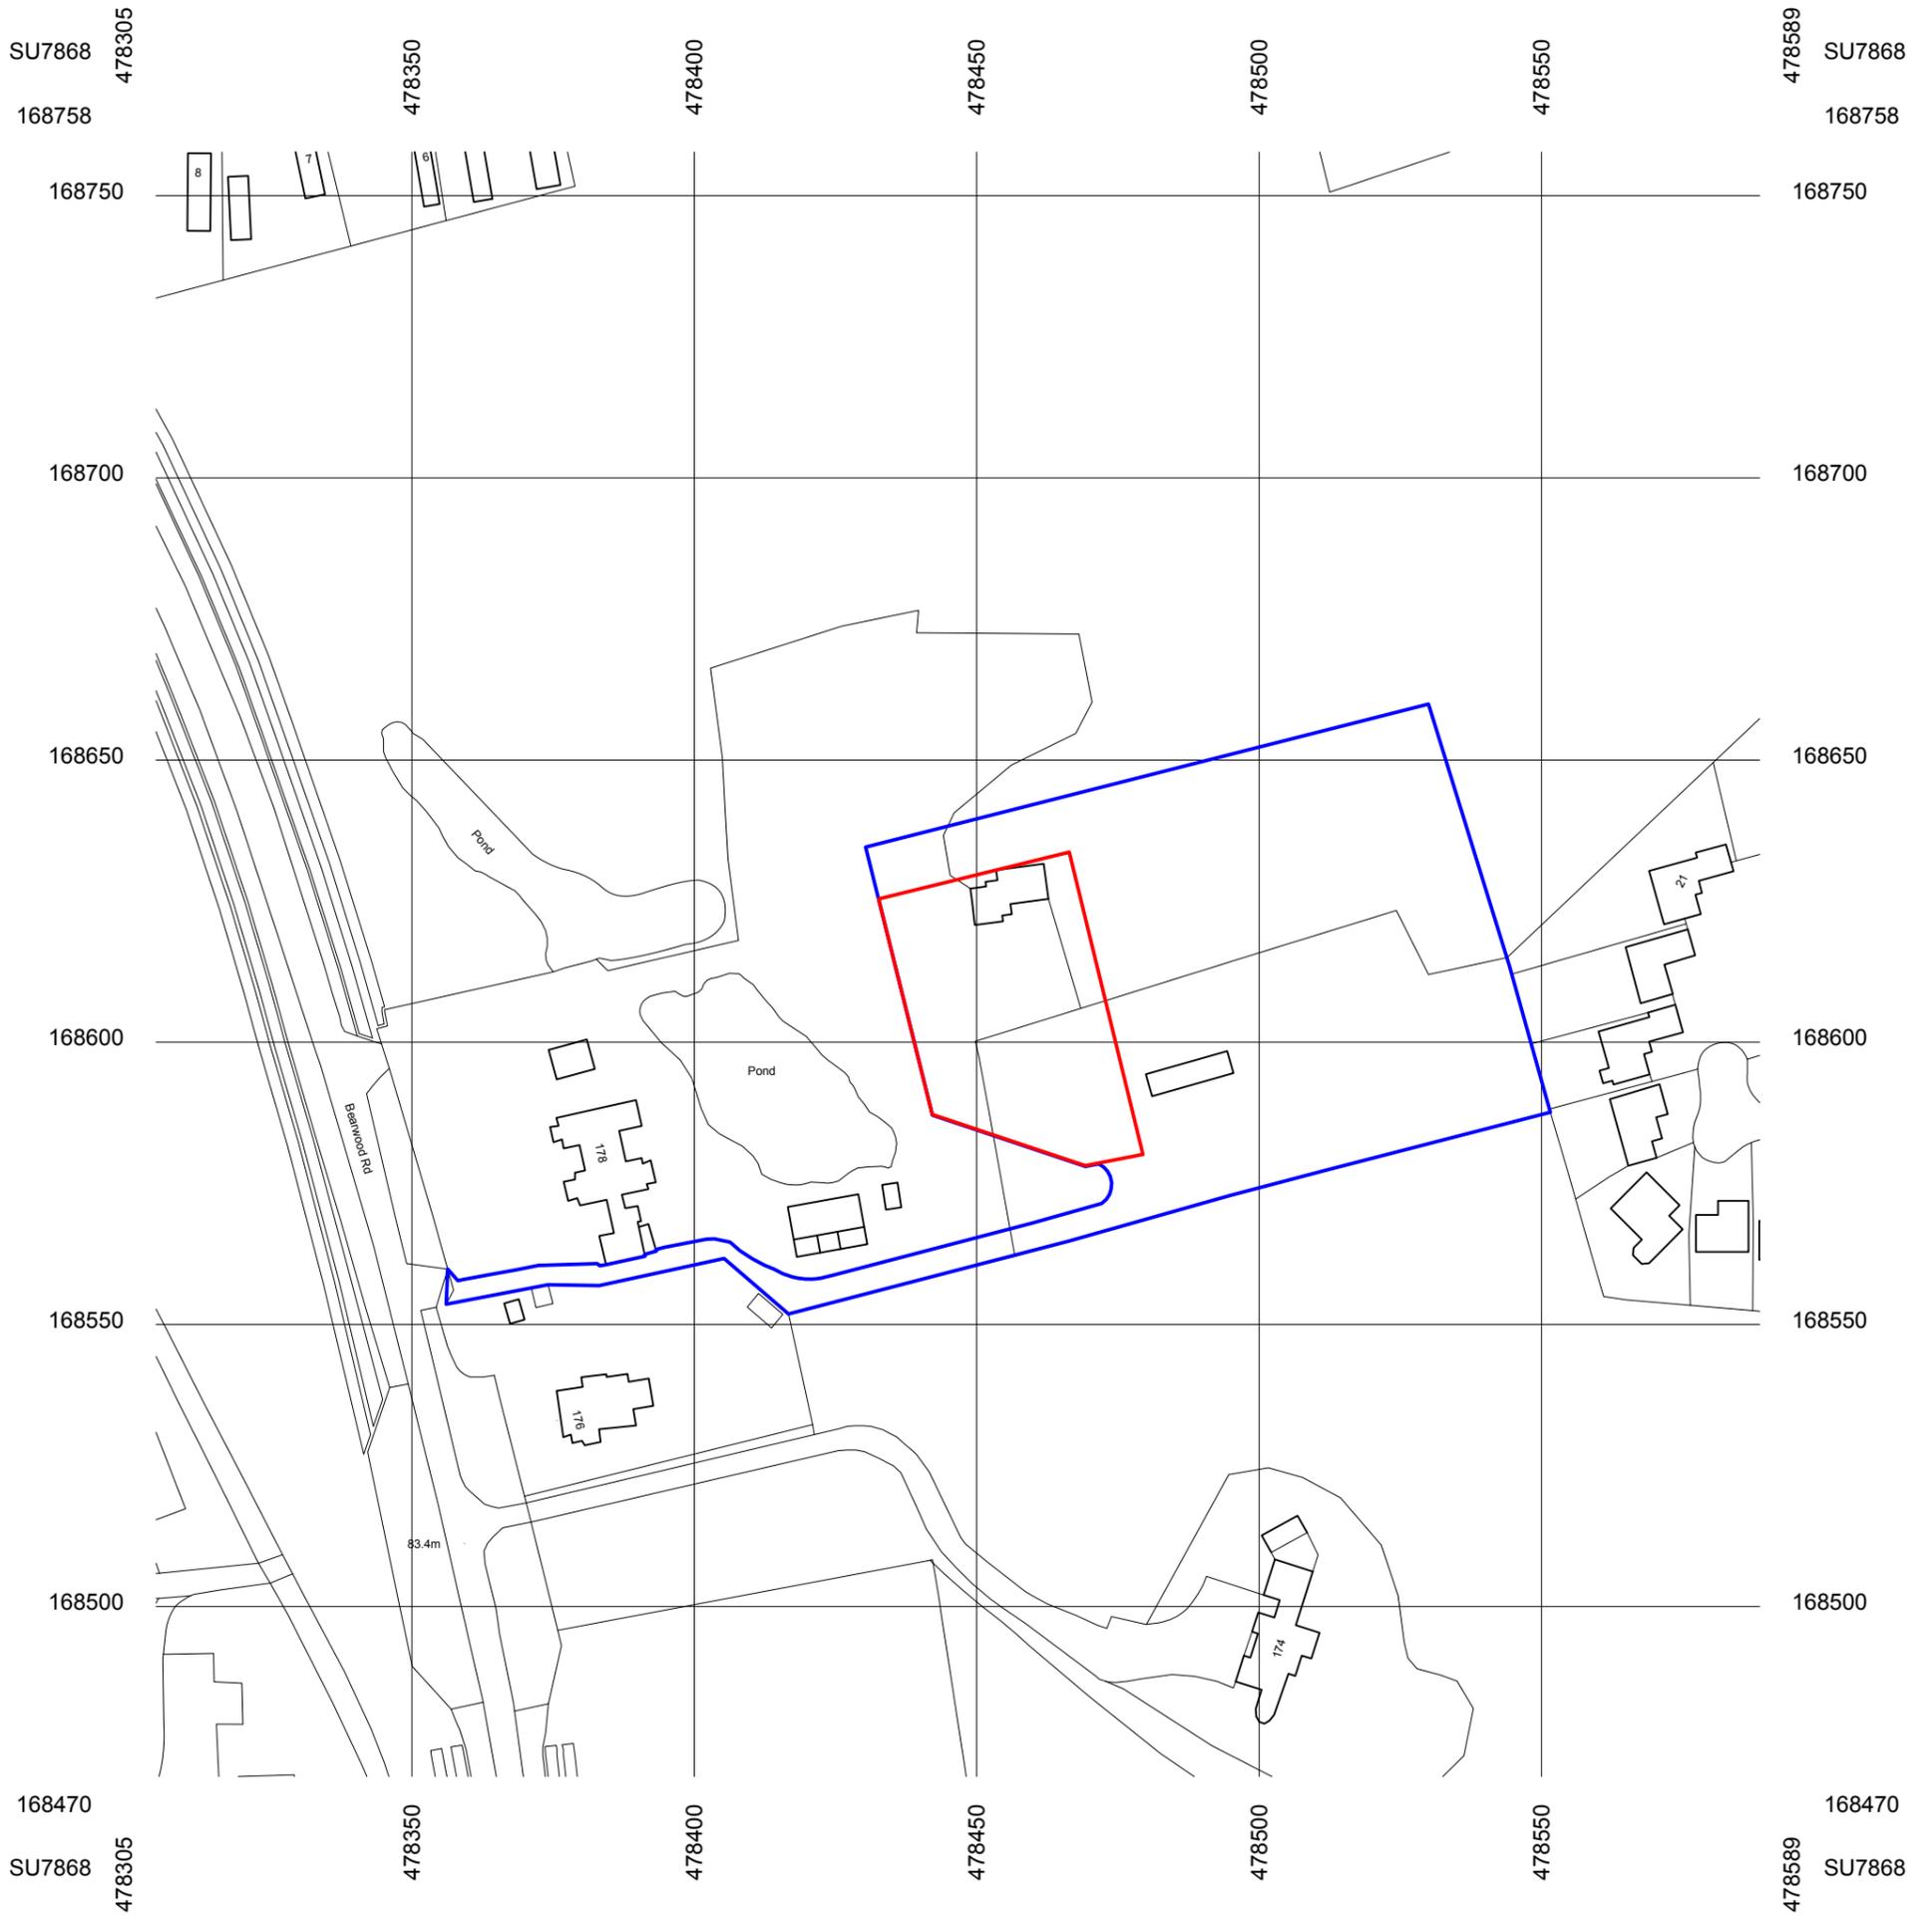

Location Plan

PROJECT	STAGE	DRAWING	REV	DRAWN
641	03	01		IH
SCALE	SIZE	CREATION		
1:1250	@ A3 P	Sep 2025		