


641 The Lodge

Stage 03

CLIENT
 Philippa Kay and Luke Sanders
 ADDRESS
 178 Bearwood Road
 Wokingham
 RG41 4SH

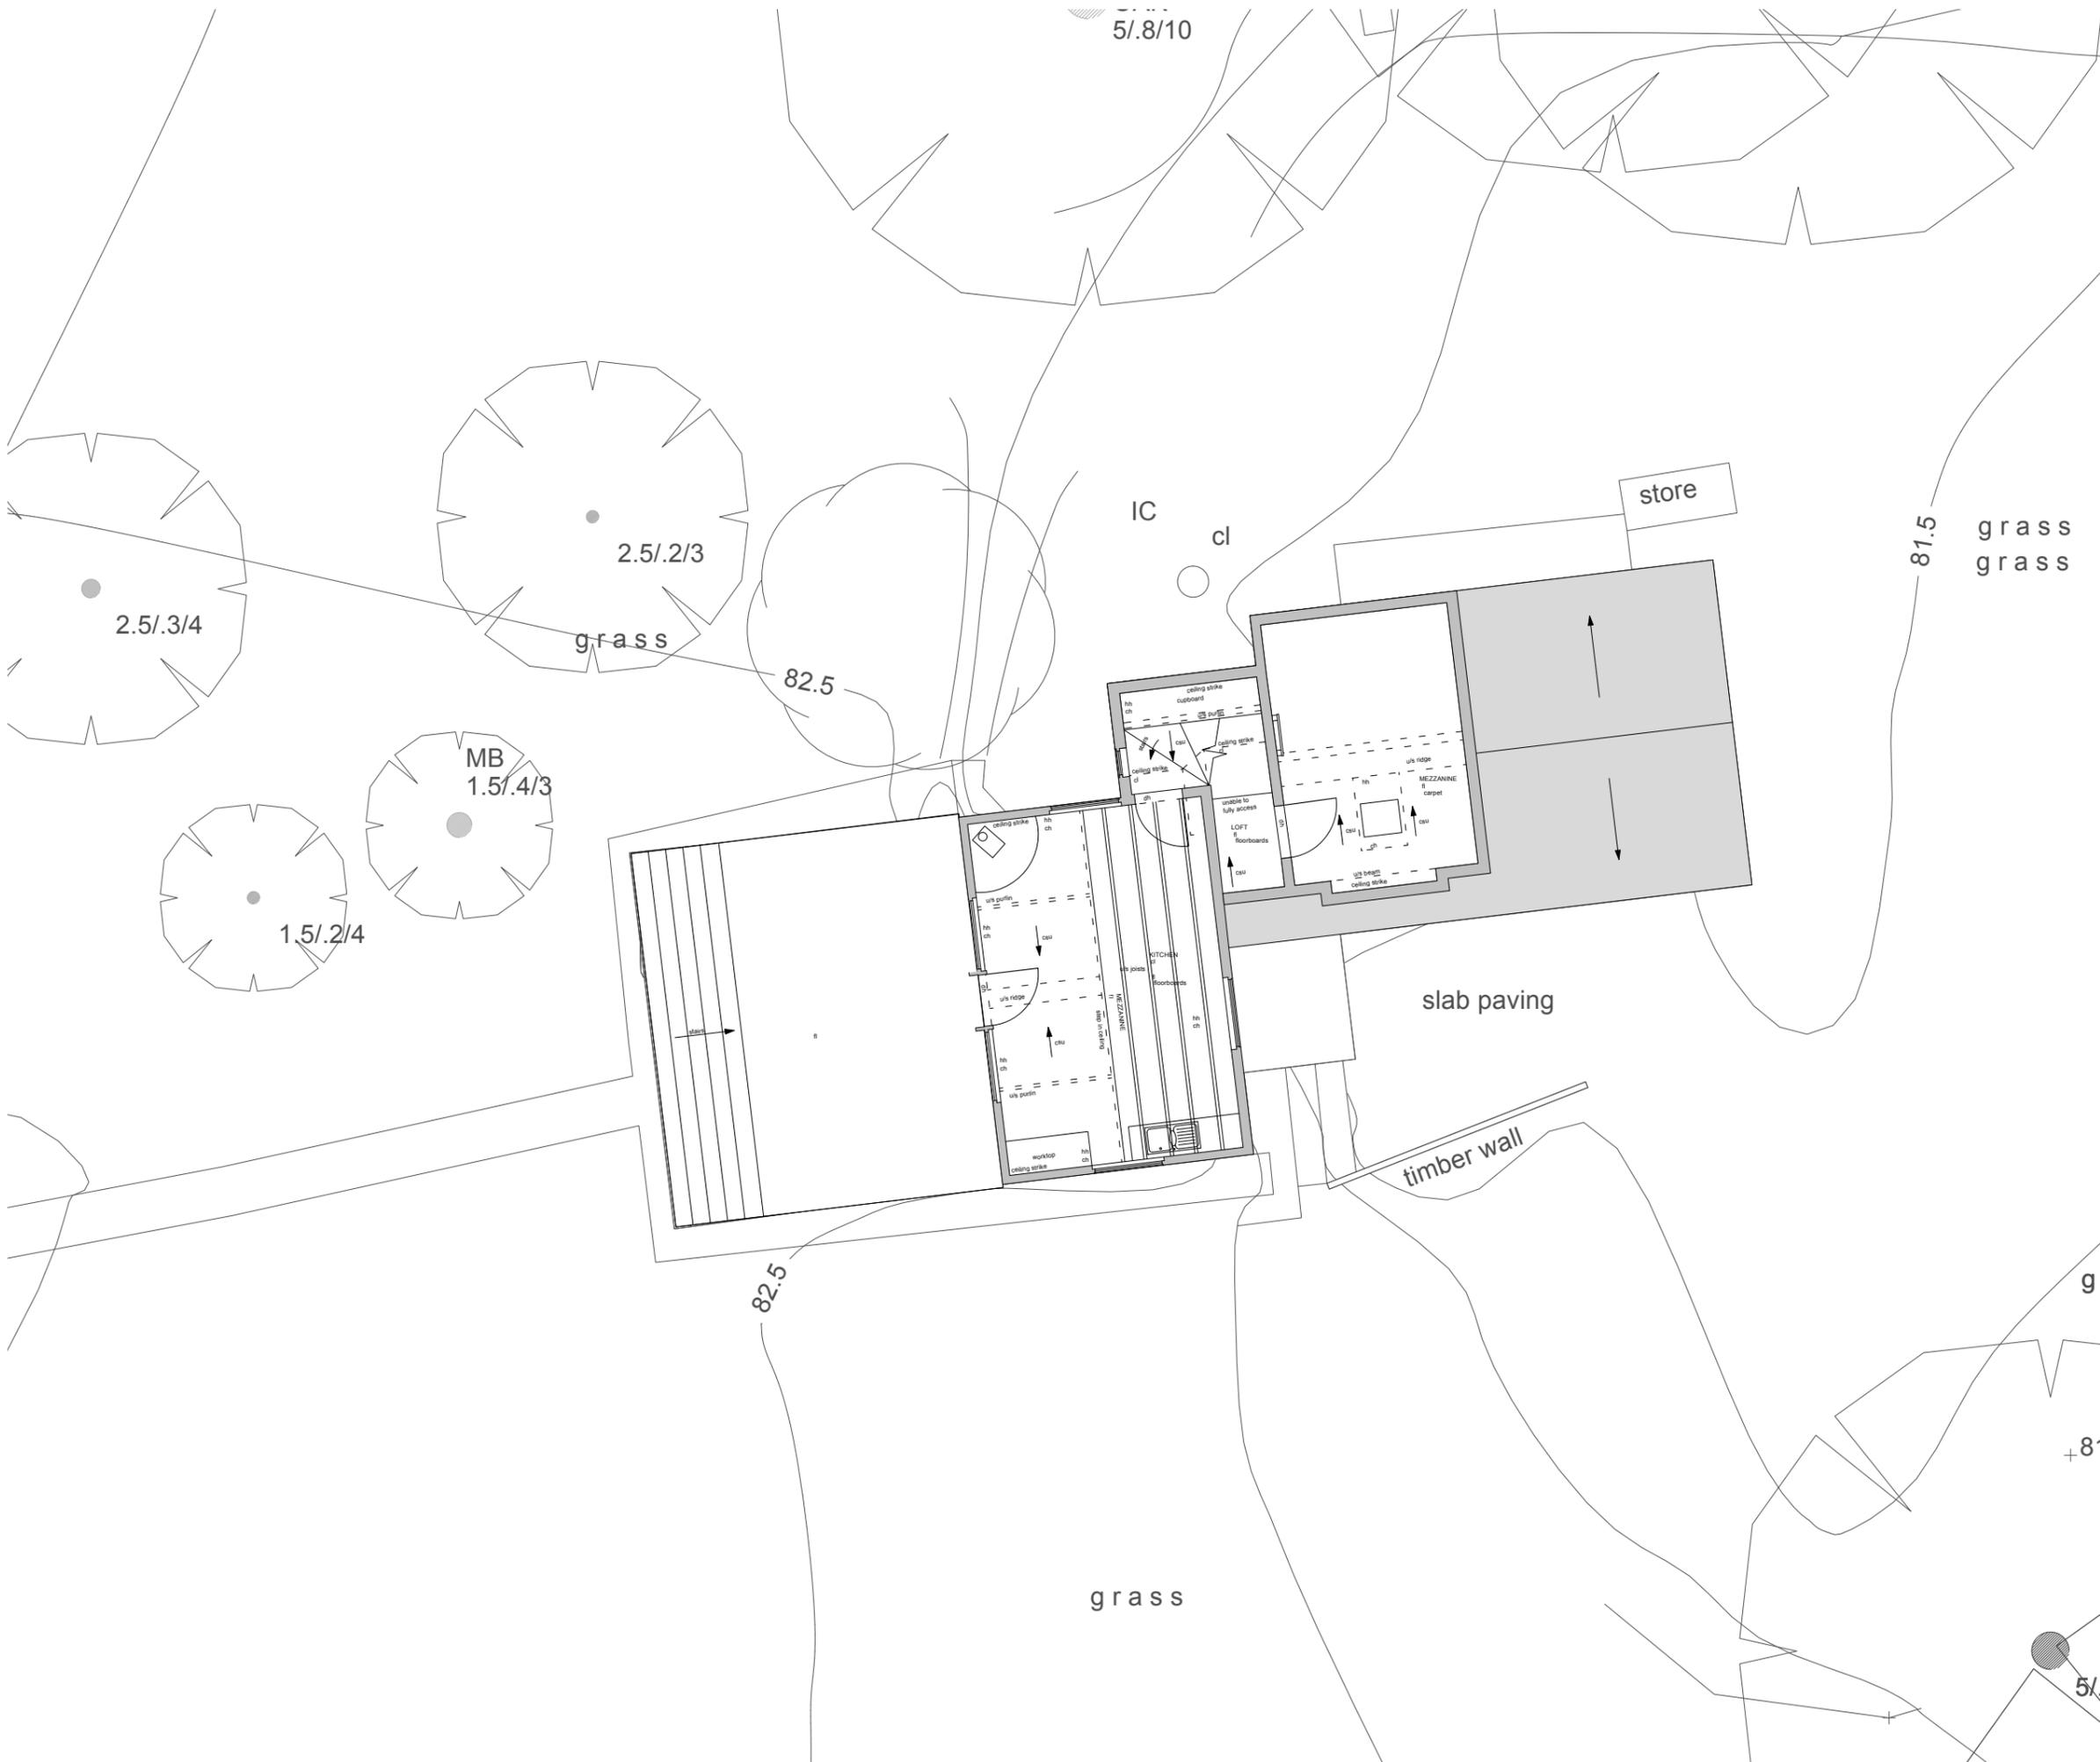

EX Upper Ground Floor Plan

PROJECT	STAGE	DRAWING	REV	DRAWN
641 - 03	- 05			IH
SCALE	SIZE	CREATION		
1:100	@ A3 L	Sep 2025		



artel31.co.uk · 01249 445656 · 5 Union Road SN15 1HW
 THIS DRAWING IS COPYRIGHT © OF ARTEL31 LIMITED
 REPRODUCTION IS ONLY TO TAKE PLACE WITH PRIOR WRITTEN AUTHORITY
 ALL DIMENSIONS TO BE CONFIRMED ON SITE BEFORE ANY WORK COMMENCES
 ANY DISCREPANCIES FOUND IN DRAWINGS OR OTHER DOCUMENTATION MUST
 BE BROUGHT TO THE ATTENTION OF THE ARCHITECT BEFORE PROCEEDING