


Stage 03

CLIENT
Philippa Kay and Luke Sanders
ADDRESS
178 Bearwood Road
Wokingham
RG41 4SH

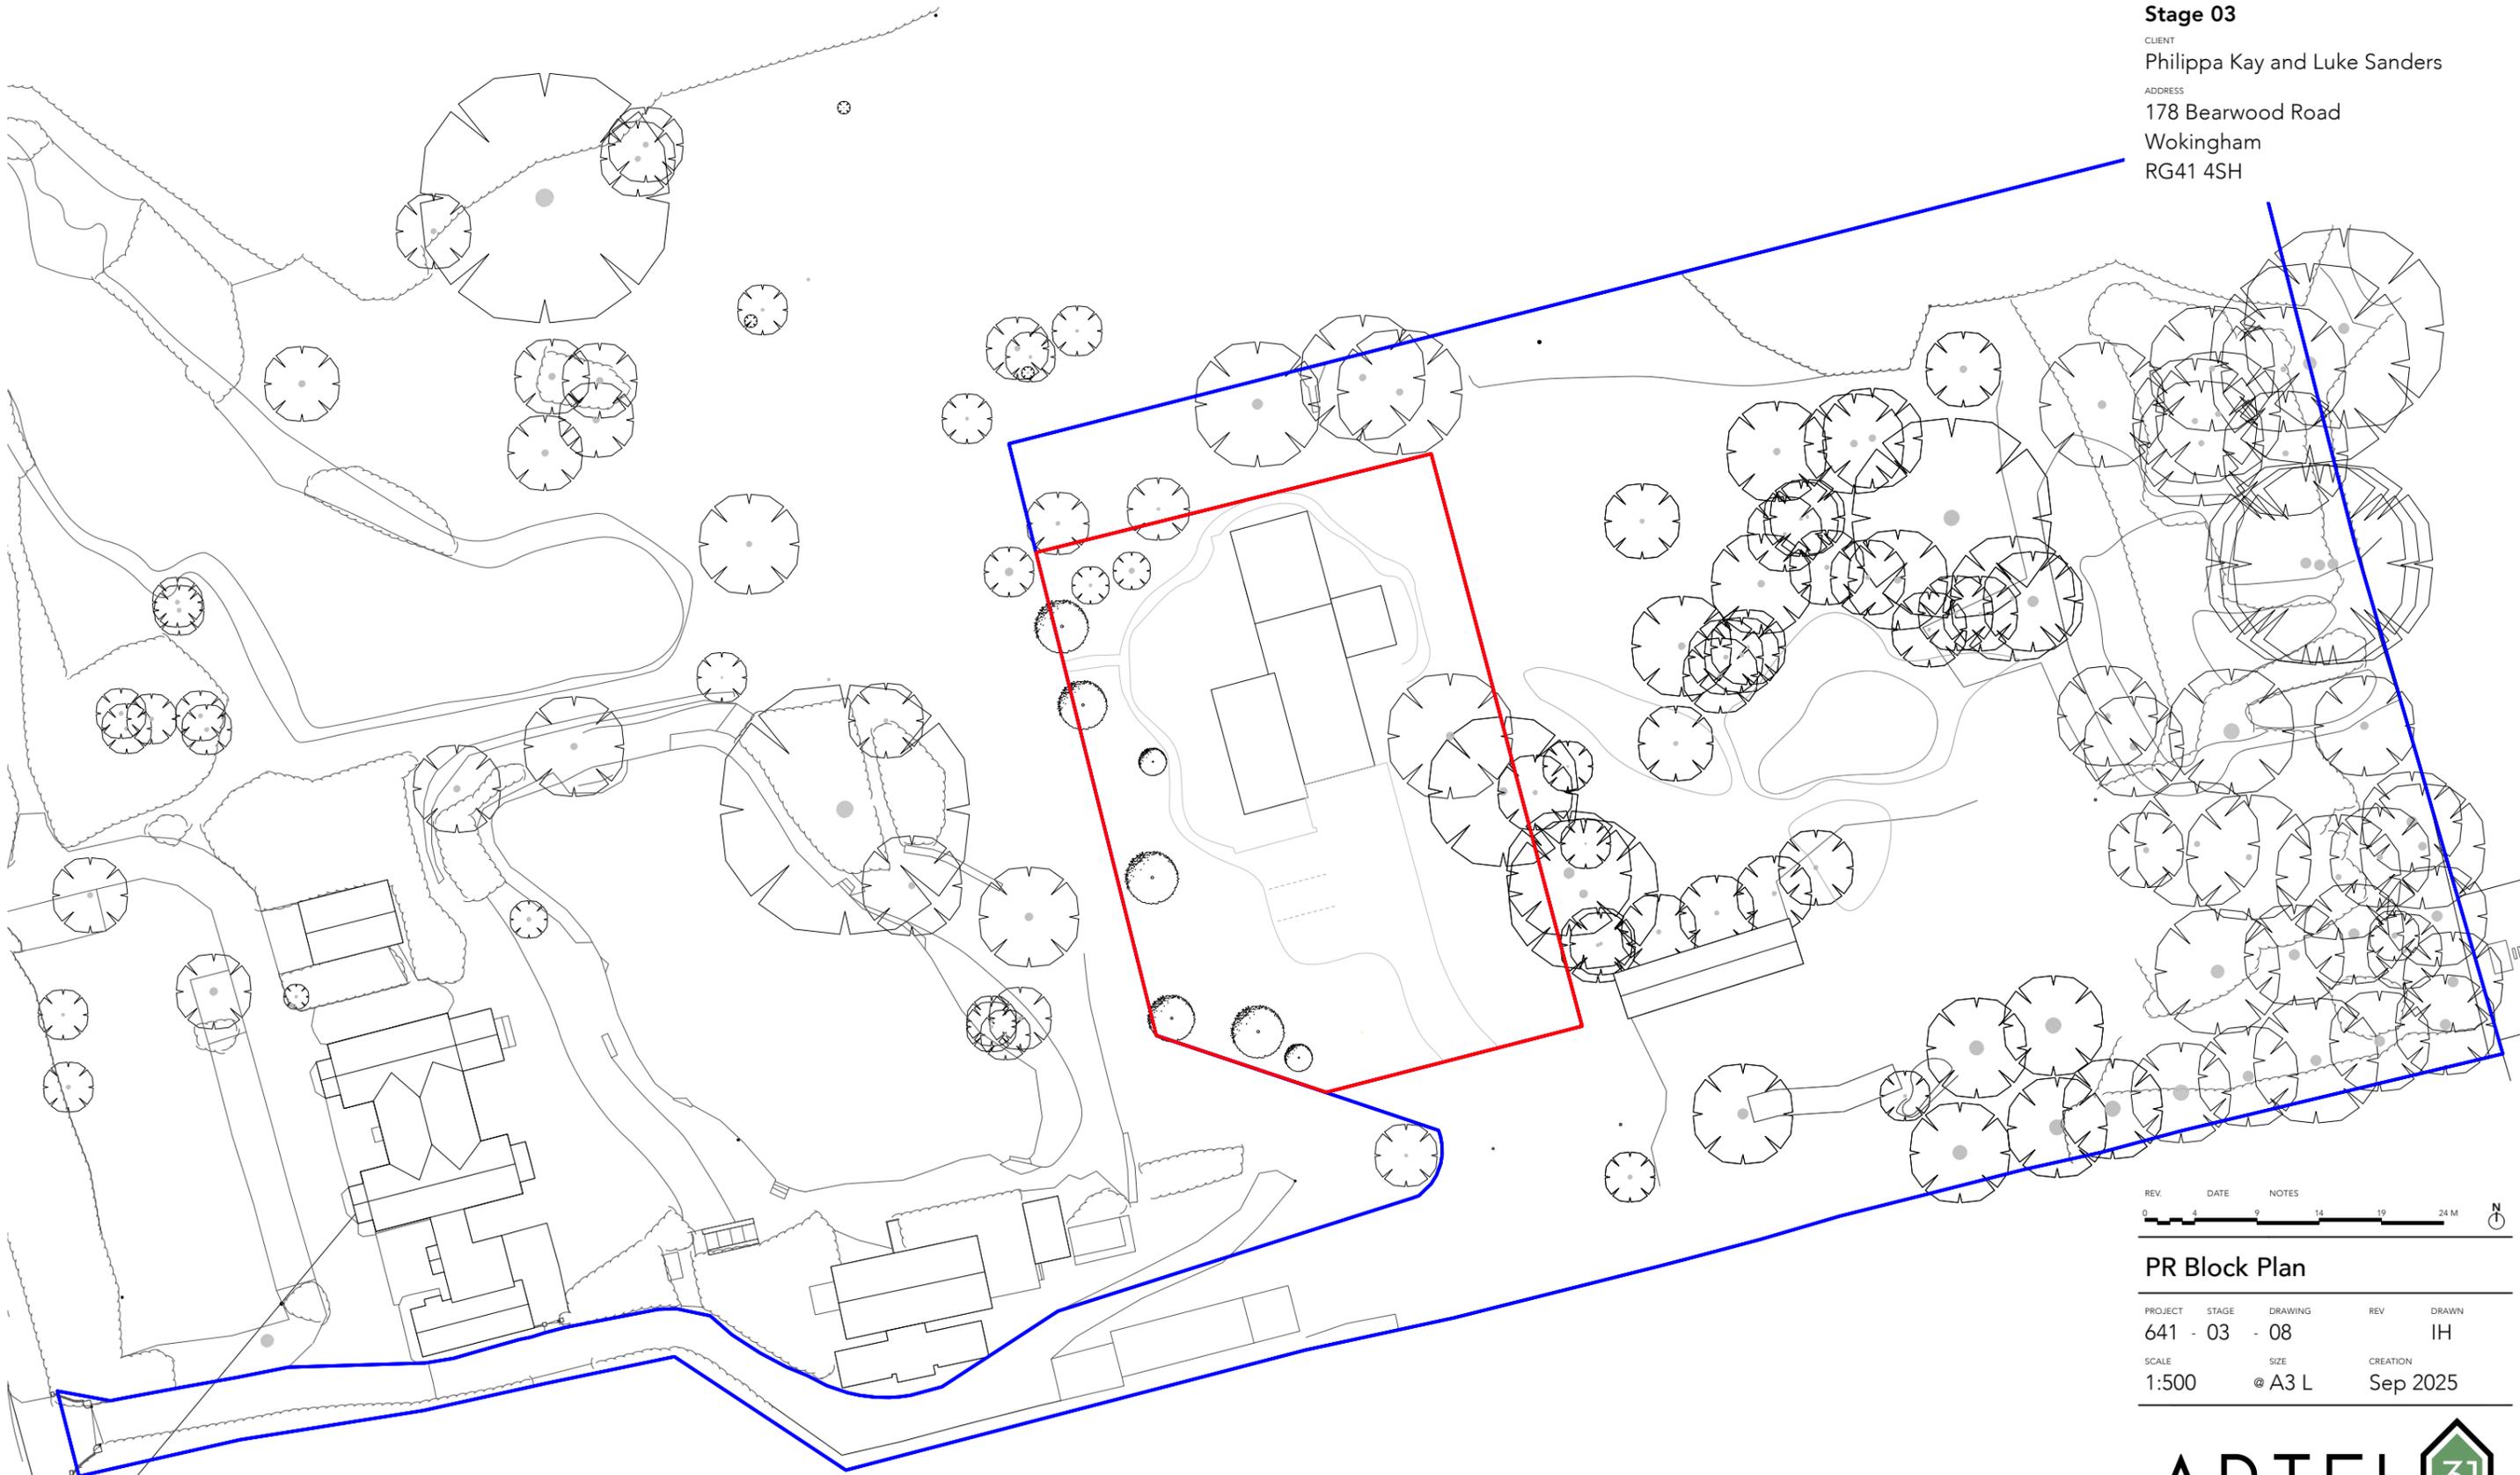

PR Block Plan

PROJECT	STAGE	DRAWING	REV	DRAWN
641	03	08		IH
SCALE	SIZE	CREATION		
1:500	@ A3 L	Sep 2025		