


641 The Lodge

Stage 03

CLIENT
Philippa Kay and Luke Sanders
ADDRESS
178 Bearwood Road
Wokingham
RG41 4SH

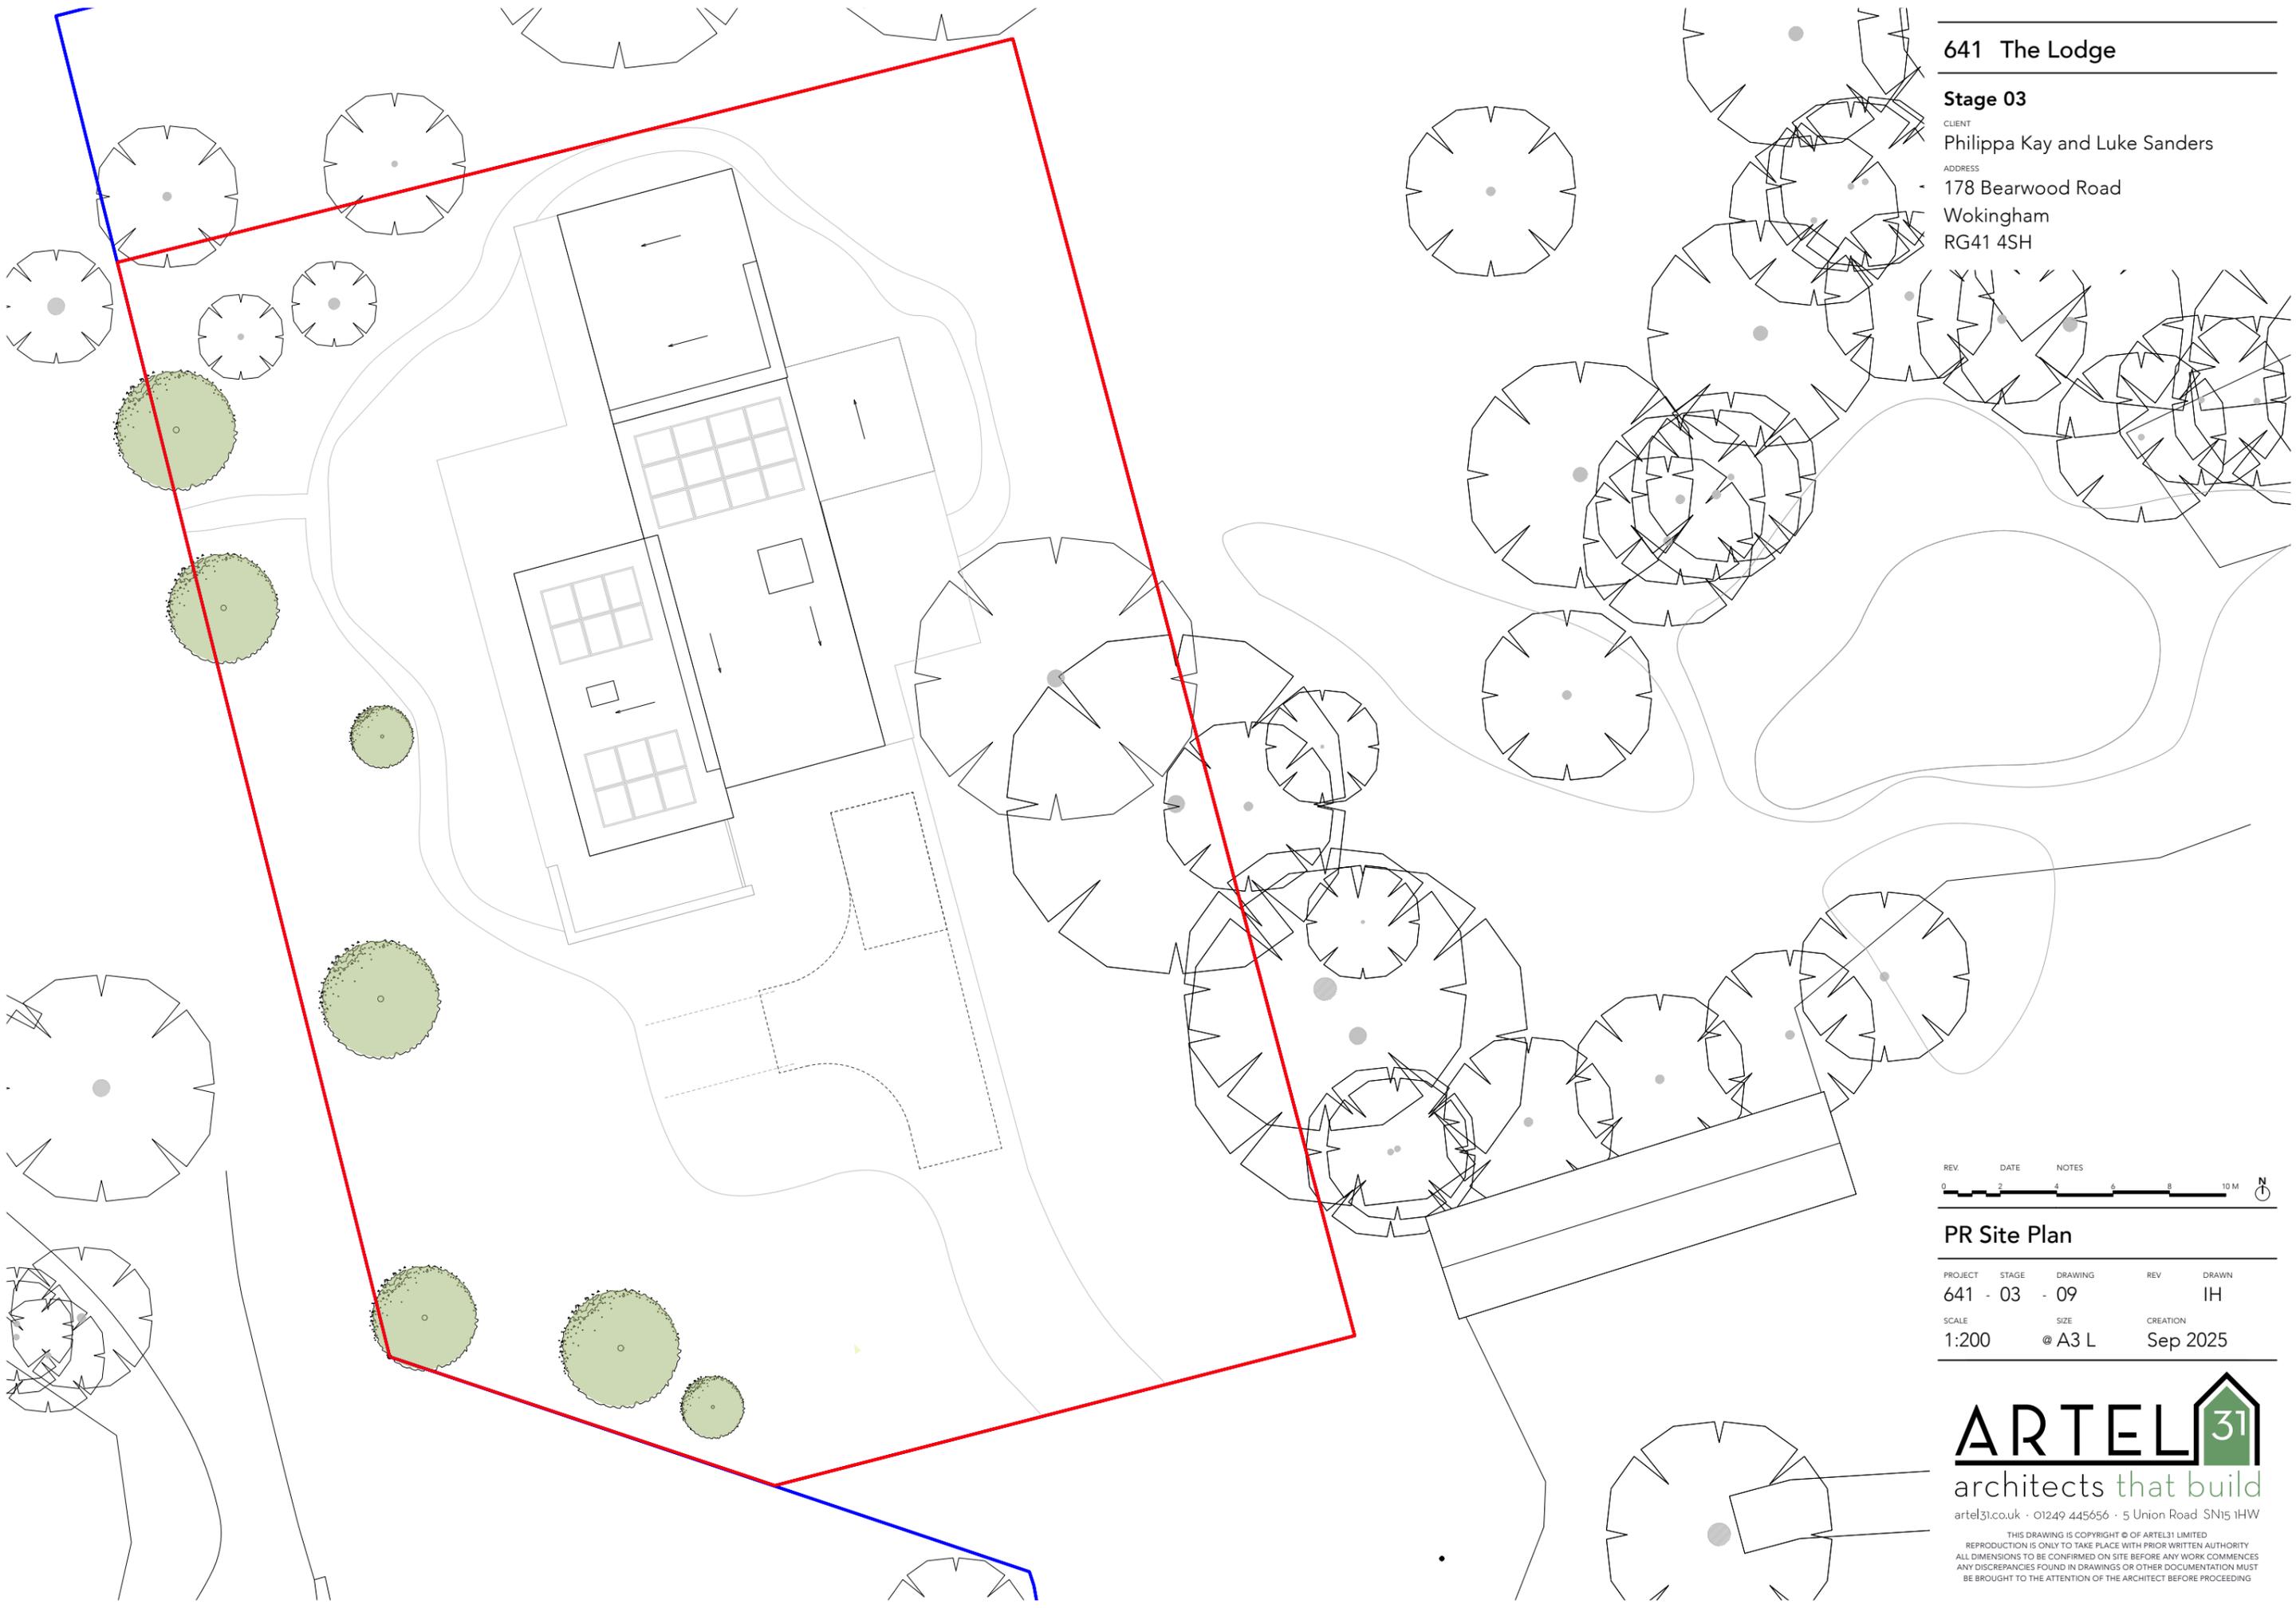

PR Site Plan

PROJECT	STAGE	DRAWING	REV	DRAWN
641	03	09		IH
SCALE	SIZE	CREATION		
1:200	@ A3 L	Sep 2025		

ARTEL 31
architects that build
artel31.co.uk · 01249 445656 · 5 Union Road SN15 1HW

THIS DRAWING IS COPYRIGHT © OF ARTEL31 LIMITED
REPRODUCTION IS ONLY TO TAKE PLACE WITH PRIOR WRITTEN AUTHORITY
ALL DIMENSIONS TO BE CONFIRMED ON SITE BEFORE ANY WORK COMMENCES
ANY DISCREPANCIES FOUND IN DRAWINGS OR OTHER DOCUMENTATION MUST
BE BROUGHT TO THE ATTENTION OF THE ARCHITECT BEFORE PROCEEDING