


Stage 03

CLIENT
Philippa Kay and Luke Sanders
ADDRESS
178 Bearwood Road
Wokingham
RG41 4SH

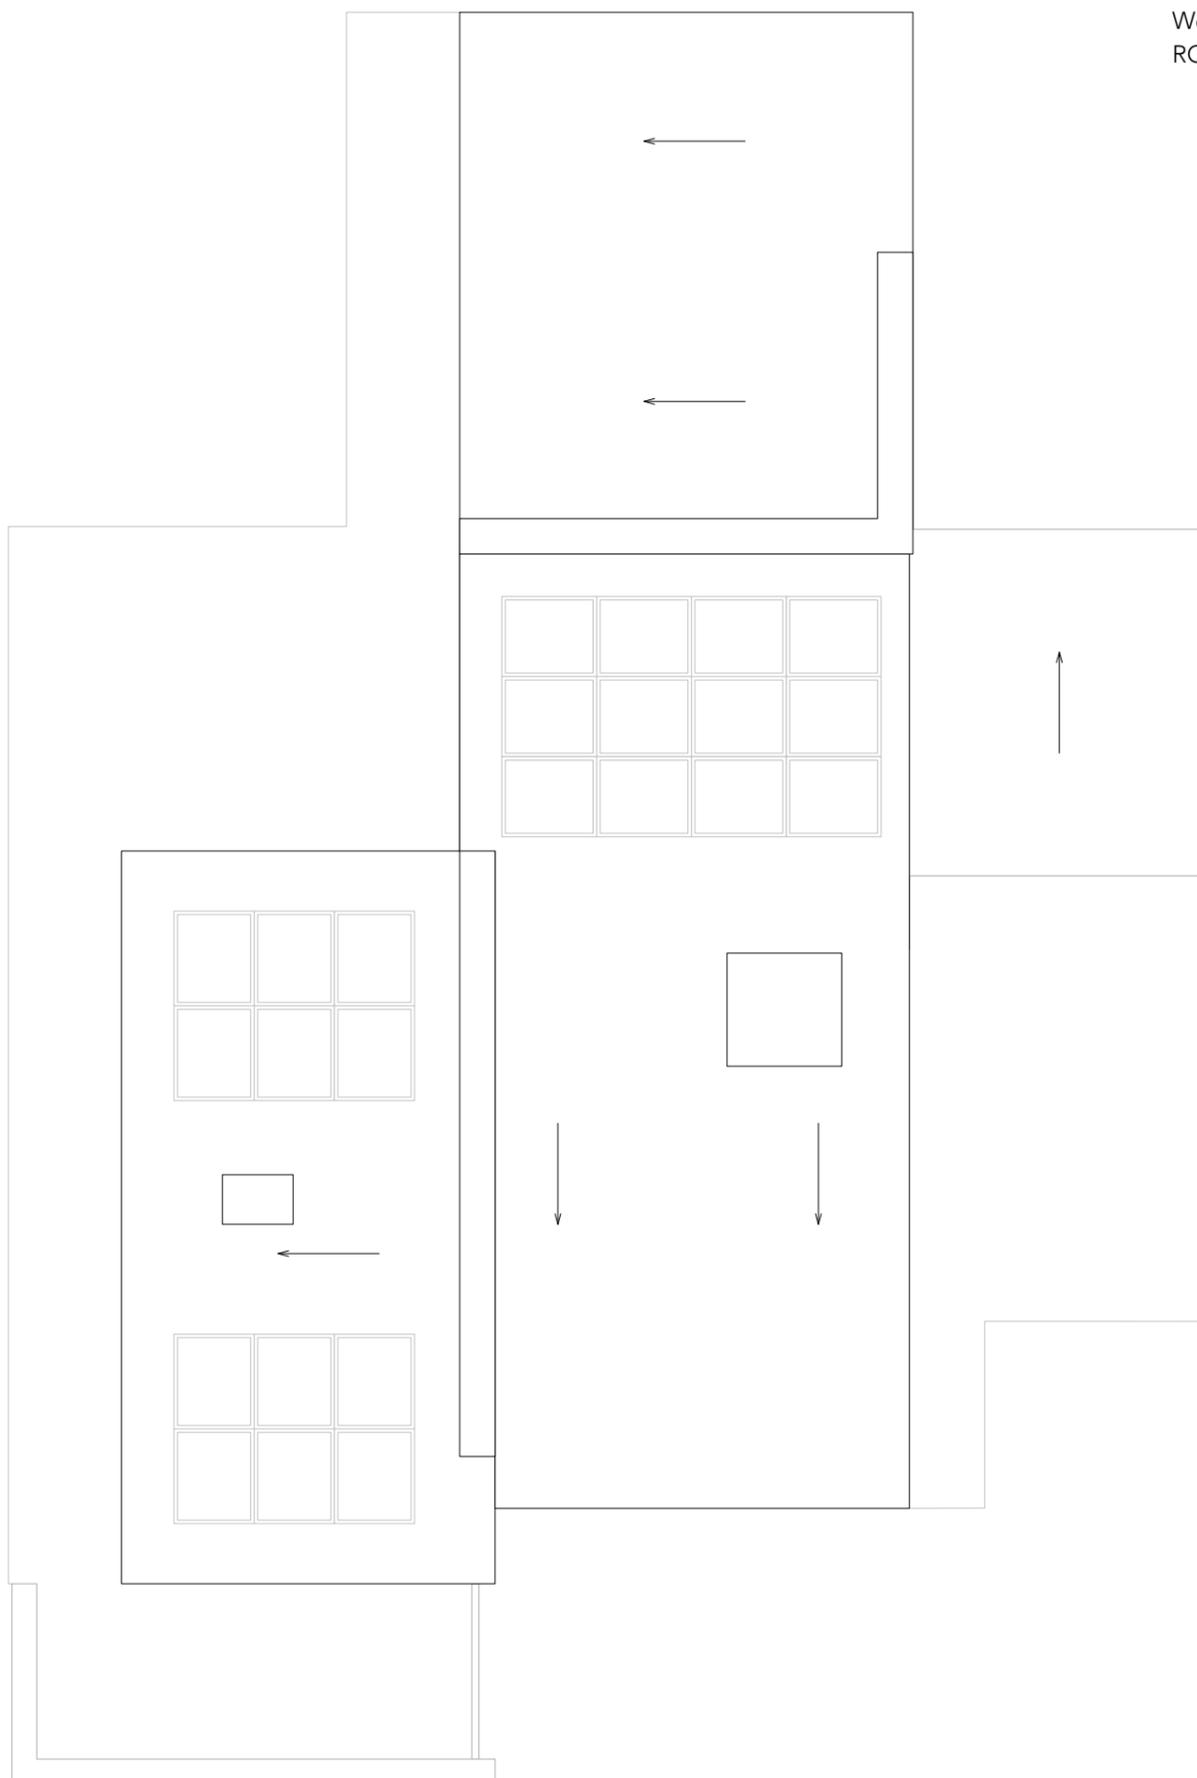

PR Roof Plan

PROJECT	STAGE	DRAWING	REV	DRAWN
641 - 03	- 12			IH
SCALE	SIZE	CREATION		
1:100	@ A3 P	Sep 2025		



artel31.co.uk · 01249 445656 · 5 Union Road SN15 1HW

THIS DRAWING IS COPYRIGHT © OF ARTEL31 LIMITED
REPRODUCTION IS ONLY TO TAKE PLACE WITH PRIOR WRITTEN AUTHORITY
ALL DIMENSIONS TO BE CONFIRMED ON SITE BEFORE ANY WORK COMMENCES
ANY DISCREPANCIES FOUND IN DRAWINGS OR OTHER DOCUMENTATION MUST
BE BROUGHT TO THE ATTENTION OF THE ARCHITECT BEFORE PROCEEDING