


Stage 03

CLIENT  
 Philippa Kay and Luke Sanders  
 ADDRESS  
 178 Bearwood Road  
 Wokingham  
 RG41 4SH

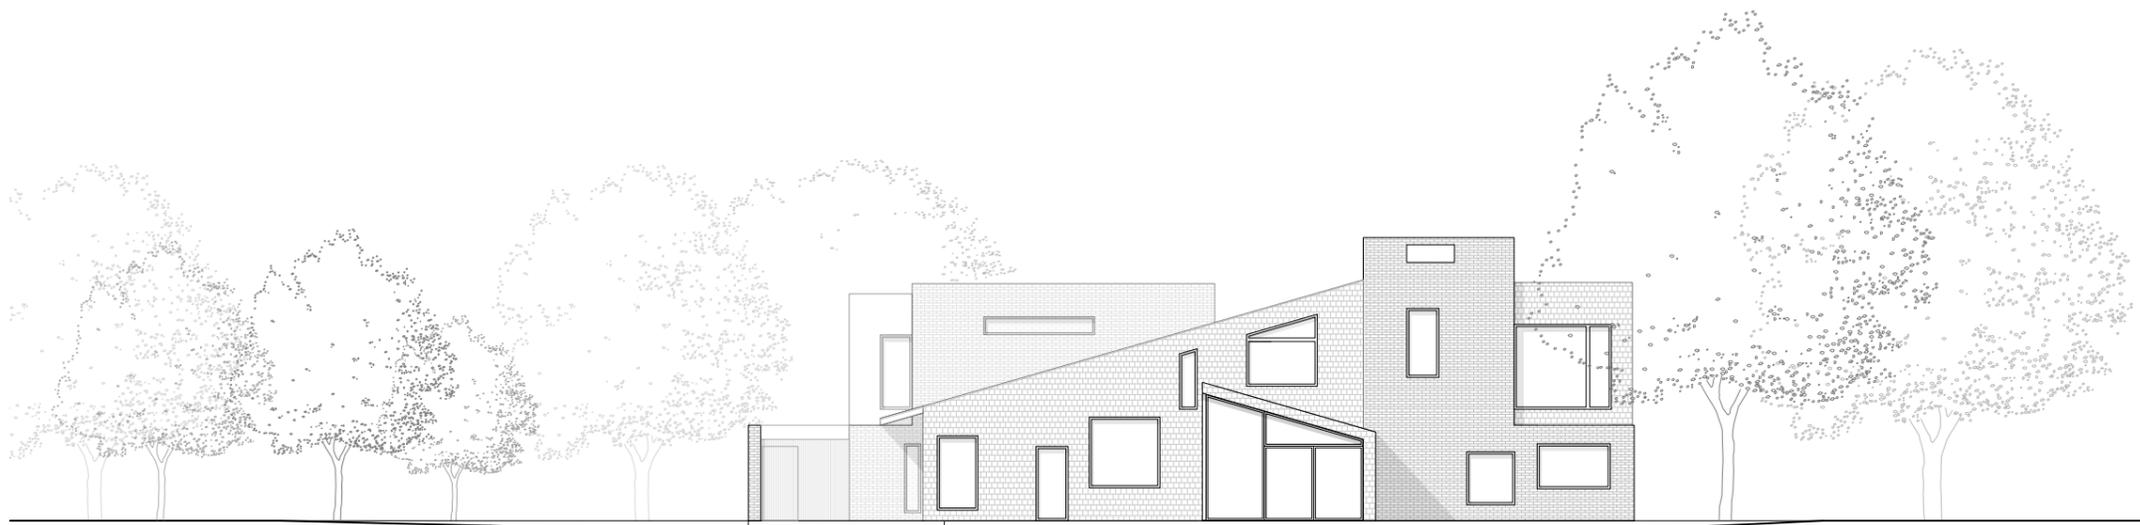

East Elevation



South Elevation



North Elevation



West Elevation

REV.	DATE	NOTES
0		
1		
2		
3		
4		
5		
6		
7		
8		
9		
10		

PR Elevations

PROJECT	STAGE	DRAWING	REV	DRAWN
641 - 03	- 14			IH
SCALE	SIZE	CREATION		
1:200	@ A3 L	Sep 2025		

**ARTEL** 31  
 architects that build  
 artel31.co.uk · 01249 445656 · 5 Union Road SN15 1HW

THIS DRAWING IS COPYRIGHT © OF ARTEL31 LIMITED  
 REPRODUCTION IS ONLY TO TAKE PLACE WITH PRIOR WRITTEN AUTHORITY  
 ALL DIMENSIONS TO BE CONFIRMED ON SITE BEFORE ANY WORK COMMENCES  
 ANY DISCREPANCIES FOUND IN DRAWINGS OR OTHER DOCUMENTATION MUST  
 BE BROUGHT TO THE ATTENTION OF THE ARCHITECT BEFORE PROCEEDING