



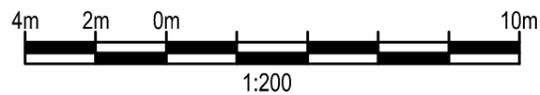

43.31m

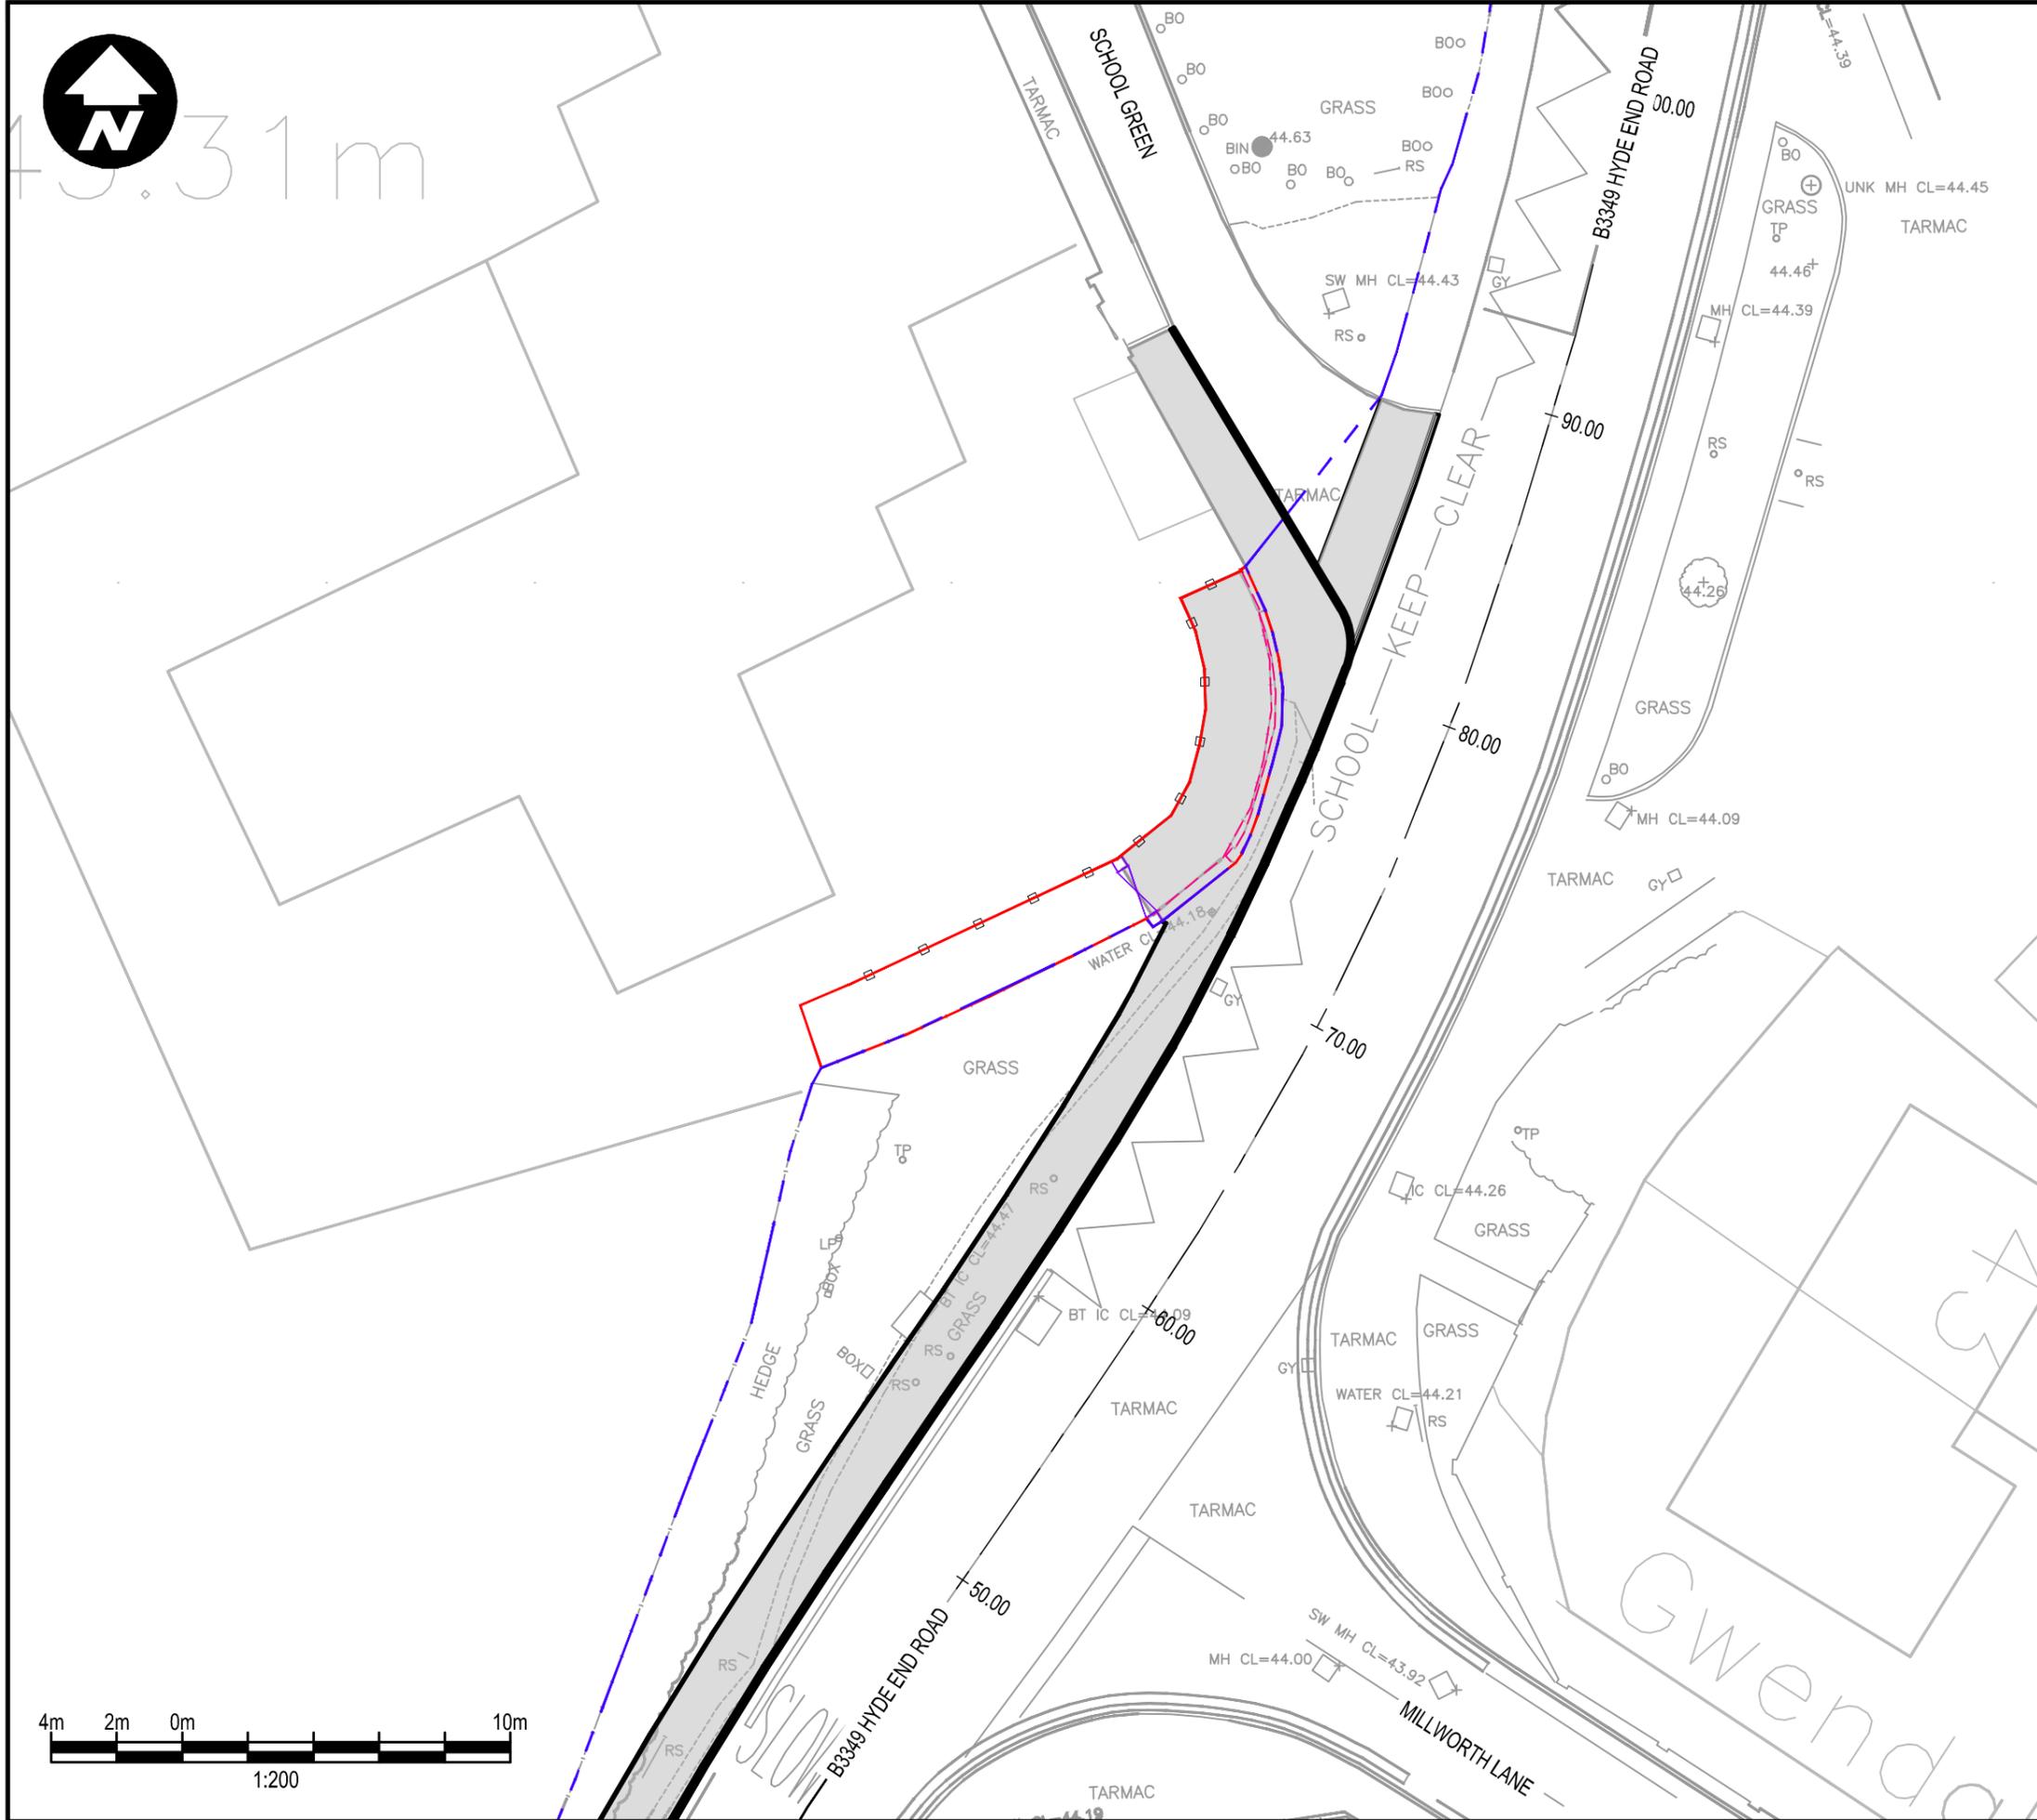

DO NOT SCALE

Key:

- Proposed Scheme Red Line Boundary
- Existing Retained HB2 Kerblines
- Existing Retained Fenceline
- Existing Wall and Fenceline to be removed
- Proposed EF Kerbs
- Proposed New Hard Surfacing subject to grant of LDC
- Proposed New Gate Position

P01	05/12/2025	TM	FIRST ISSUE	RP	VA
REV	DATE	BY	DESCRIPTION	CHK	APP

DRAWING STATUS:



1 Capital Quarter, Tyndall St, Cardiff, CF10 4BZ, UK
 T+ 44 (0) 292 076 9200
 wsp.com

CLIENT:
Wokingham Borough Council

ARCHITECT:

PROJECT:
Shinfield Infant and Nursery School

TITLE:
**Proposed General Arrangement
 for Full Planning and Listed Building Consent Application**

SCALE @ A3: 1:200	CHECKED: SS	APPROVED: RP	
----------------------	----------------	-----------------	--

PROJECT No: 8093402	DESIGNED: TM	DRAWN: TM	DATE: 27/11/2025
------------------------	-----------------	--------------	---------------------

DRAWING No: 8093402-WSP-IP-PLN-012	REV: P01
--	--------------------

© WSP UK Ltd