


PROJECT: Shinfield Infant and Nursery School		PROJECT No: 8093402	
DATE: 04/12/2025	DRAWING NO:	REV:	
BY: TM	8093402-WSP-IP-PLN-010	P01	
CHECKED: RP			
REVISIONS: P01	04/12/2025	First Issue	DRAWING STATUS:

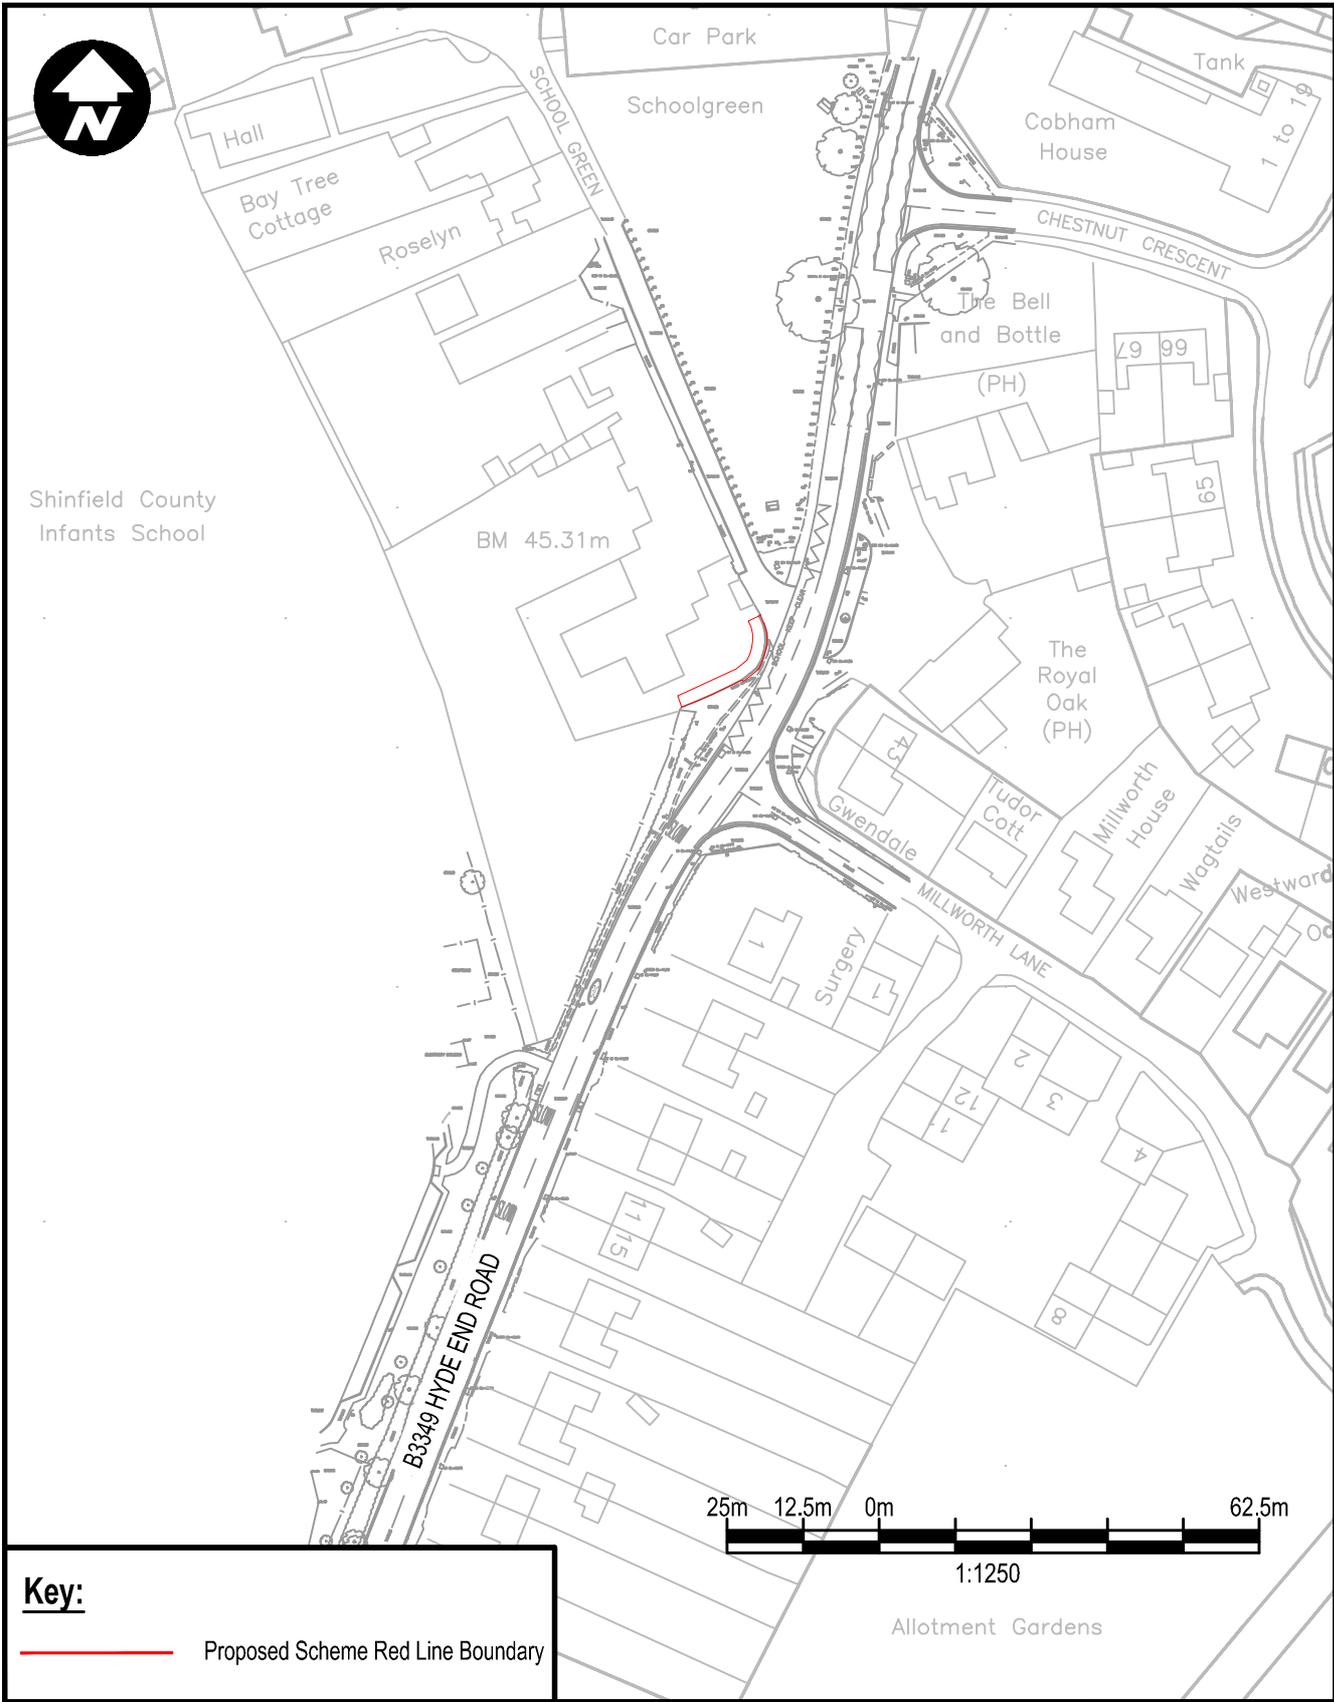

TITLE: Site Location Plan for Full Planning and Listed Building Consent Application



**Key:**

— Proposed Scheme Red Line Boundary