




EXISTING BLOCK PLAN
1:200

T1 GYCAMORE
T2 SILVER BIRCH
T3 PLUM
T4 JAPANESE ACER
T5 TPO (REPLACED AS PER PREVIOUS
PLANNING APPLICATION) MAGNOLIA GRANDIFLORA



PROPOSED BLOCK PLAN
1:200

T1 GYCAMORE
T2 SILVER BIRCH
T3 PLUM
T4 JAPANESE ACER
T5 TPO (REPLACED AS PER PREVIOUS
PLANNING APPLICATION) MAGNOLIA GRANDIFLORA

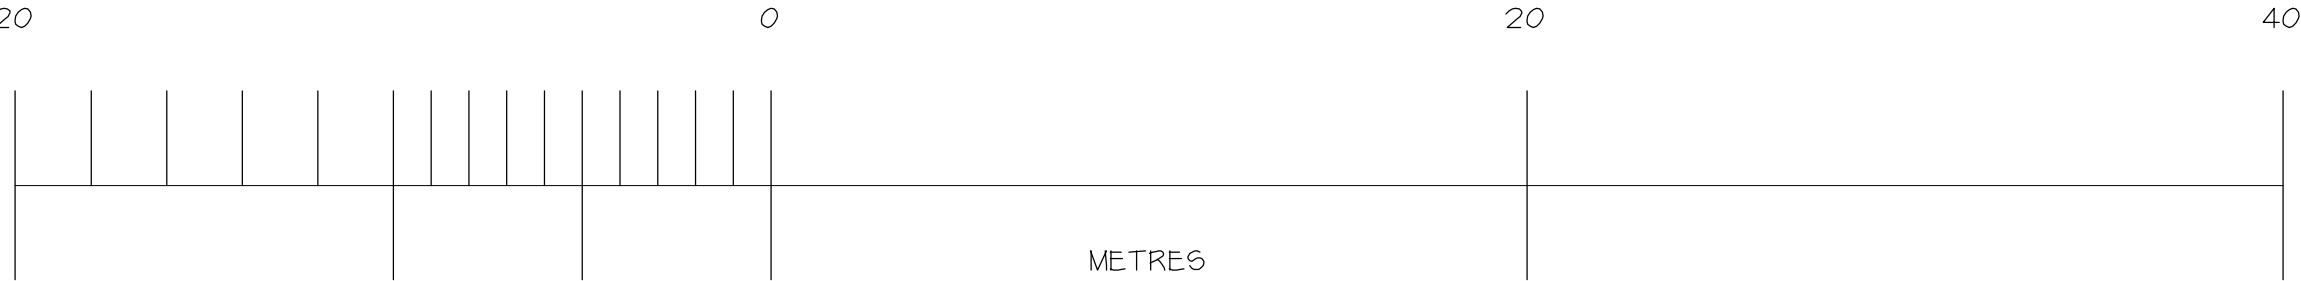

REPRODUCTION FROM THE ORDNANCE SURVEY NATIONAL GEOGRAPHIC DATABASE
BY PERMISSION OF ORDNANCE SURVEY ON BEHALF OF CONTROLLER OF HER MAJESTY'S
STATIONERY OFFICE © CROWN COPYRIGHT 2010. ALL RIGHT RESERVED-100047474.

PAPER SIZE: A2

NOTES

All dimensions must be checked on site and only scaled from this drawing for planning purposes only

B	DEC 2023	AMENDED FOR PLANNING
A	DEC 2023	AMENDED FOR PLANNING
Date	Revisions	

© copyright

Client	MR & MRS BASMAS
--------	-----------------

Location	1 ALDWORTH GARDENS CROWTHORNE BERKSHIRE RG45 6PQ
----------	---


Proposal	PROPOSED EXTENSION TO FRONT & SIDE AND INTERNAL ALTERATIONS
----------	--

Drawing Title	EXISTING & PROPOSED BLOCK PLANS
---------------	------------------------------------

Scale	1:200
-------	-------

Date	AUG 2024	Drawn by	OJF
------	----------	----------	-----

Drg No.	J3862-02	Revision	B
---------	----------	----------	---

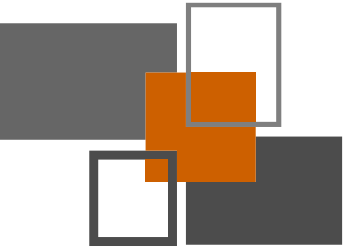

MAKING PLANS
architecture

Ivy Lodge, Twyford Road, Willington, Derby. DE65 6DE
T/F 01283 703160 E info@makingplans-architecture.co.uk
W www.makingplans-architecture.co.uk