

Pedestrian Refuge Island Kerb Alignment

KEY:

- Proposed HB2 Kerb laid with 125mm upstand
- Proposed Footway - Tarmacadam
- Proposed Half Battered Quadrant Kerb with 125mm upstand

2.25m
2m
Not to scale

GENERAL NOTES:

- Do not scale.
- Refer to all other Project Drawings and supporting notes.
- Contractor to allow for transition kerbs where required.

KEY:

- Proposed Block Paving
- Proposed Carriageway - Tarmacadam
- Proposed Footway - Tarmacadam
- Proposed Cycleway - Tarmacadam
- Proposed Verge
- Proposed No Dig Cycleway - Tarmacadam
- Proposed No Dig Footpath - Tarmacadam
- Proposed Tactile Paving - Buff Coloured
- Proposed Conduroy Paving
- Proposed BN Kerb 125X255 (Inverted) laid with 0mm upstand
- Proposed BN Kerb 125X255 (Inverted) laid with 6mm upstand
- Proposed BN Kerb laid with 25mm upstand
- Proposed HB2 Kerb laid with 125mm upstand
- Proposed EF Edging Kerb laid with 0mm upstand
- Kasael kerbs laid at 160/180mm to WBC specification
- Proposed Beany Block Kerb drainage (or similar approved)
- Pedestrian Refuge Island kerbs. See inset for details
- Proposed ACO 305 drainage kerb (or similar approved) with 150mm upstand
- Proposed ACO 305 drainage kerb (or similar approved) with 6mm upstand
- Proposed Transition Kerb
- Proposed Beany Block (or similar approved) Transition Kerb
- Proposed ACO 305 (or similar approved) Transition Kerb
- Road Sign
- Mini Ensign Bollard

EASTERN GATEWAY APPROVED UNDER APPLICATION NUMBER 192928

TEMPORARY ATTENUATION BASIN

TEMPORARY ATTENUATION BASIN

Proposed junction refer to drawing A389-LRDD-713 for details.


Proposed vehicular crossing refer to drawing A389-LRDD-713 for details.

Proposed vehicular crossing refer to drawing A389-LRDD-713 for details.

Length of bullnose to accommodate ecological corridor

Existing Waterloo Road retained as cycle/pedestrian route. Details pursuant to separate Section 278 Agreement.

Temporary turning head

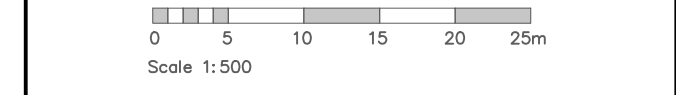

C02	PR	25	FOR SECTION 73 APPROVAL	RG	RF
C02	PR	25	CONSTRUCTION ISSUE FOLLOWING TECHNICAL APPROVAL BY WBC	RG	RF
REV	DATE	DESCRIPTION	DATE	BY	CHKD

Abley Letchford

www.ableyletchford.co.uk

Client
**MILLER HOMES
KIER VENTURES
KINGACRE ESTATES LTD.**

Project
**SOUTH WOKINGHAM SDL
R10-R14 LINK ROAD
DETAILED DESIGN**

Title
MATERIALS PLAN

Status
FOR CONSTRUCTION

Scale 1:500 @ A0	Date MAY 2025	Author RG	Checker RF
Drawing No A389-LRDD-701			Revision C02