


R

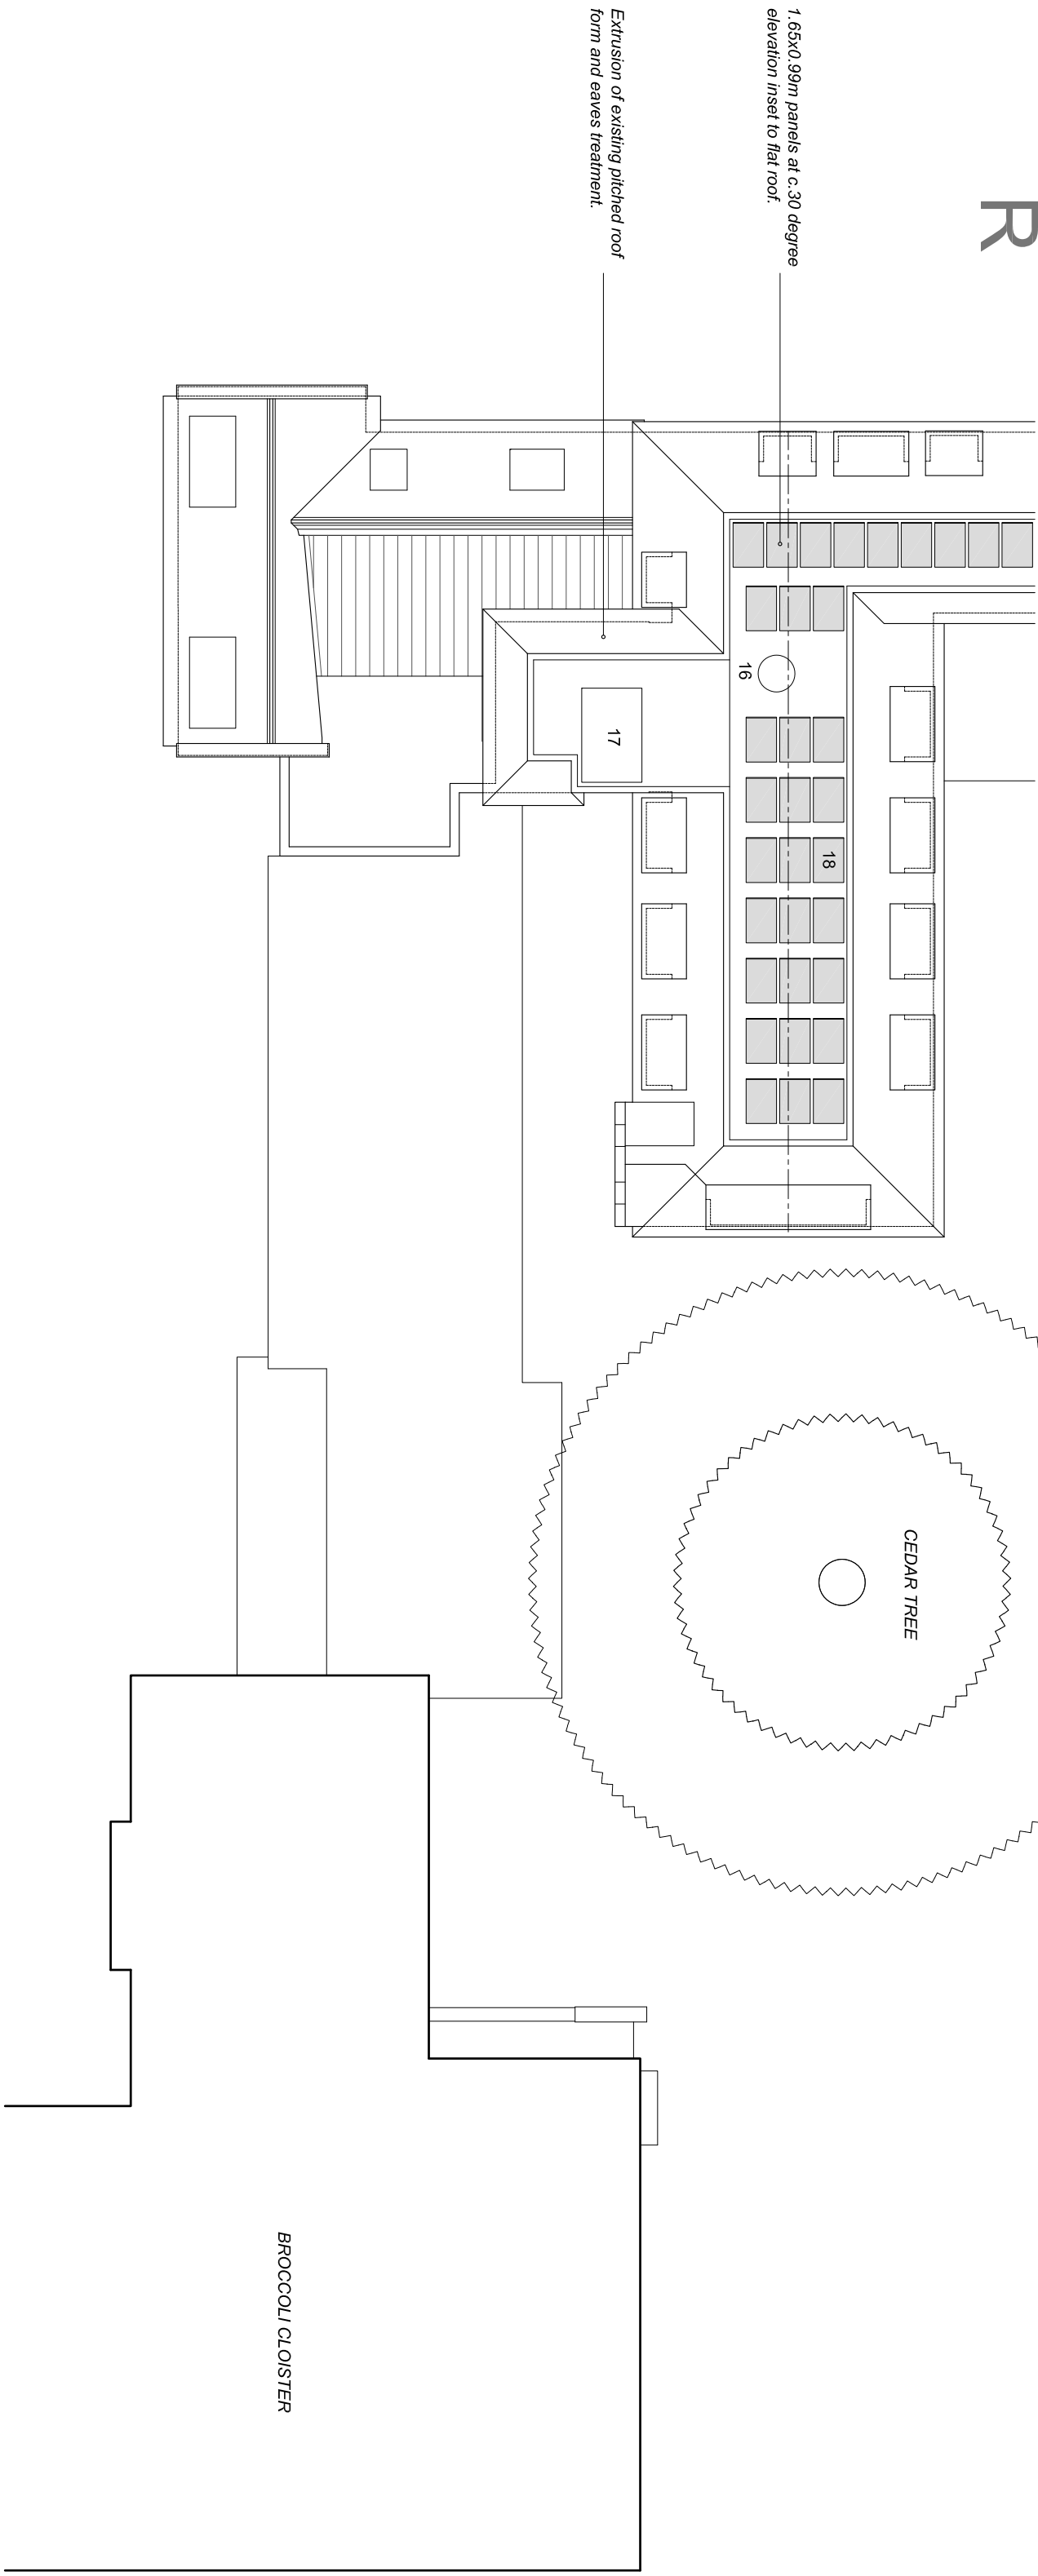


NOTE: Drawing based in part on related information by others and is NOT independently accurate.

- Common / Circulation space
- Recreation / Bed space
- Auditory space (underlined)

- 12 Cpd Lobby
- 13 WC
- 14 Lift Lobby
- 15 Fire Escape Stair Roof
- 16 Rooftight in existing flat roof (insulate)
- 17 Lift shaft overrun
- 18 Solar PV Array
- FE = Final Exit
- 1 EXISTING ROOM LOST AT SECOND FLOOR

2

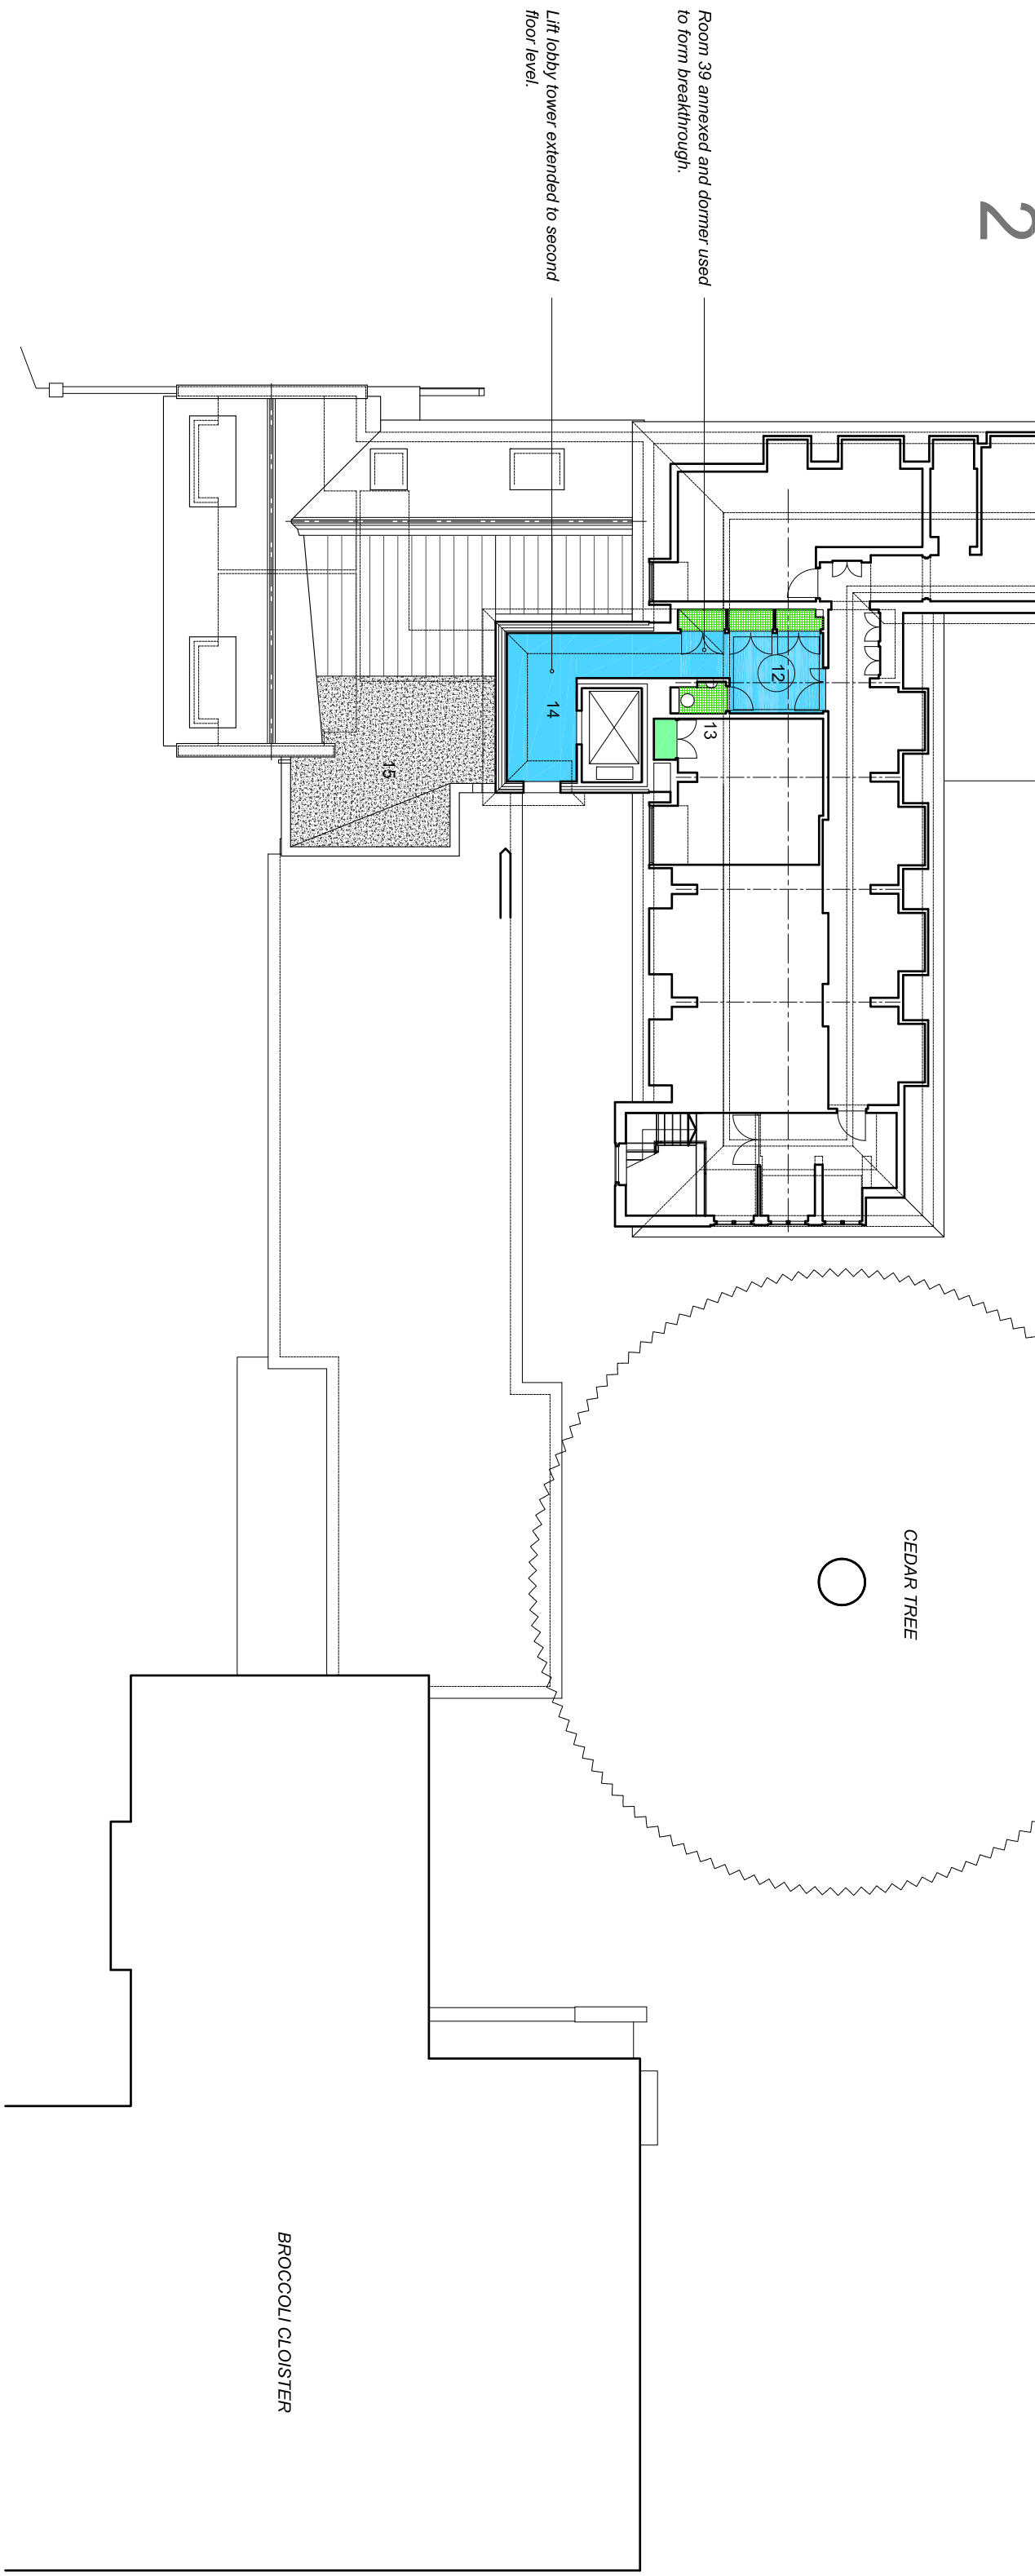

## Second Floor and Roof Plans

